

LOTS 1 & 2, BLOCK 1, OF THE SUMMERSIDE PLAT

LEGAL DESCRIPTION PER QUIT CLAIM DEED, AFN:
201907010026:

LOTS 1 AND 2, BLOCK 1, SUMMERSIDE, IN THE COUNTY OF KITTITAS, STATE OF WASHINGTON, AS PER PLAT THEREOF RECORDED IN BOOK 3 OF PLATS, PAGES 56 THROUGH 58, AND PLAT AMENDMENT OF SUMMERSIDE RECORDED IN BOOK 11 OF PLATS, PAGE 12, RECORDS OF SAID COUNTY.


ADDRESS:

711 LONE FIR LANE & LONE FIR LANE
CLE ELUM, WA 98822


PARCEL INFORMATION:

PARCEL NO. MAP NO.

785334 19-14-01053-0101
805334 19-14-01053-0102

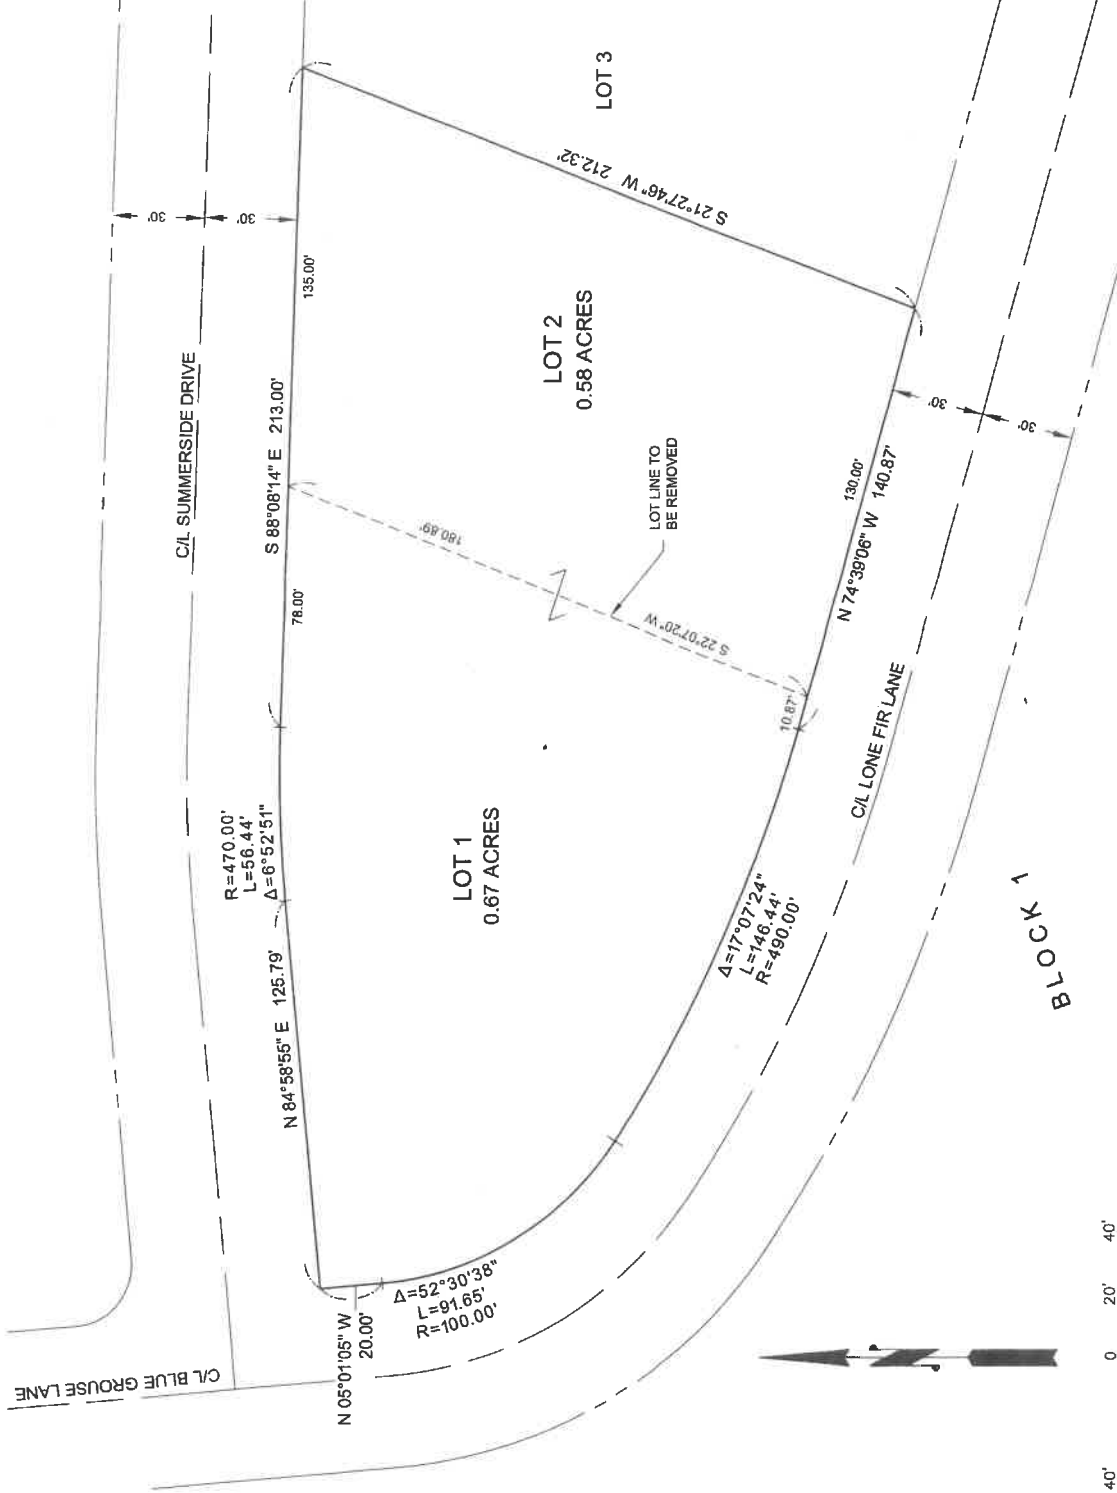

INDEX LOCATION
SEC. 1 T. 19 N.R. 14 E.W.M.

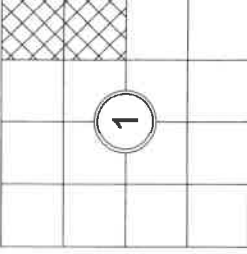

REVISIONS	JOB NO.	20165
	DATE	11/2020
	SCALE	1"=40'
	1	
	SHEET	

Encompass
 SURVEILLANCE SOFTWARE
184 N. Bridge Street, Suite 400, Phoenix, AZ 85004
 License: 0031300-0039
 ©2017 Encompass Software, LLC. All rights reserved. 11/20/2017

PREPARED FOR
ROBERT & ANGELA BALCONI

PARCEL COMBINATION EXHIBIT