


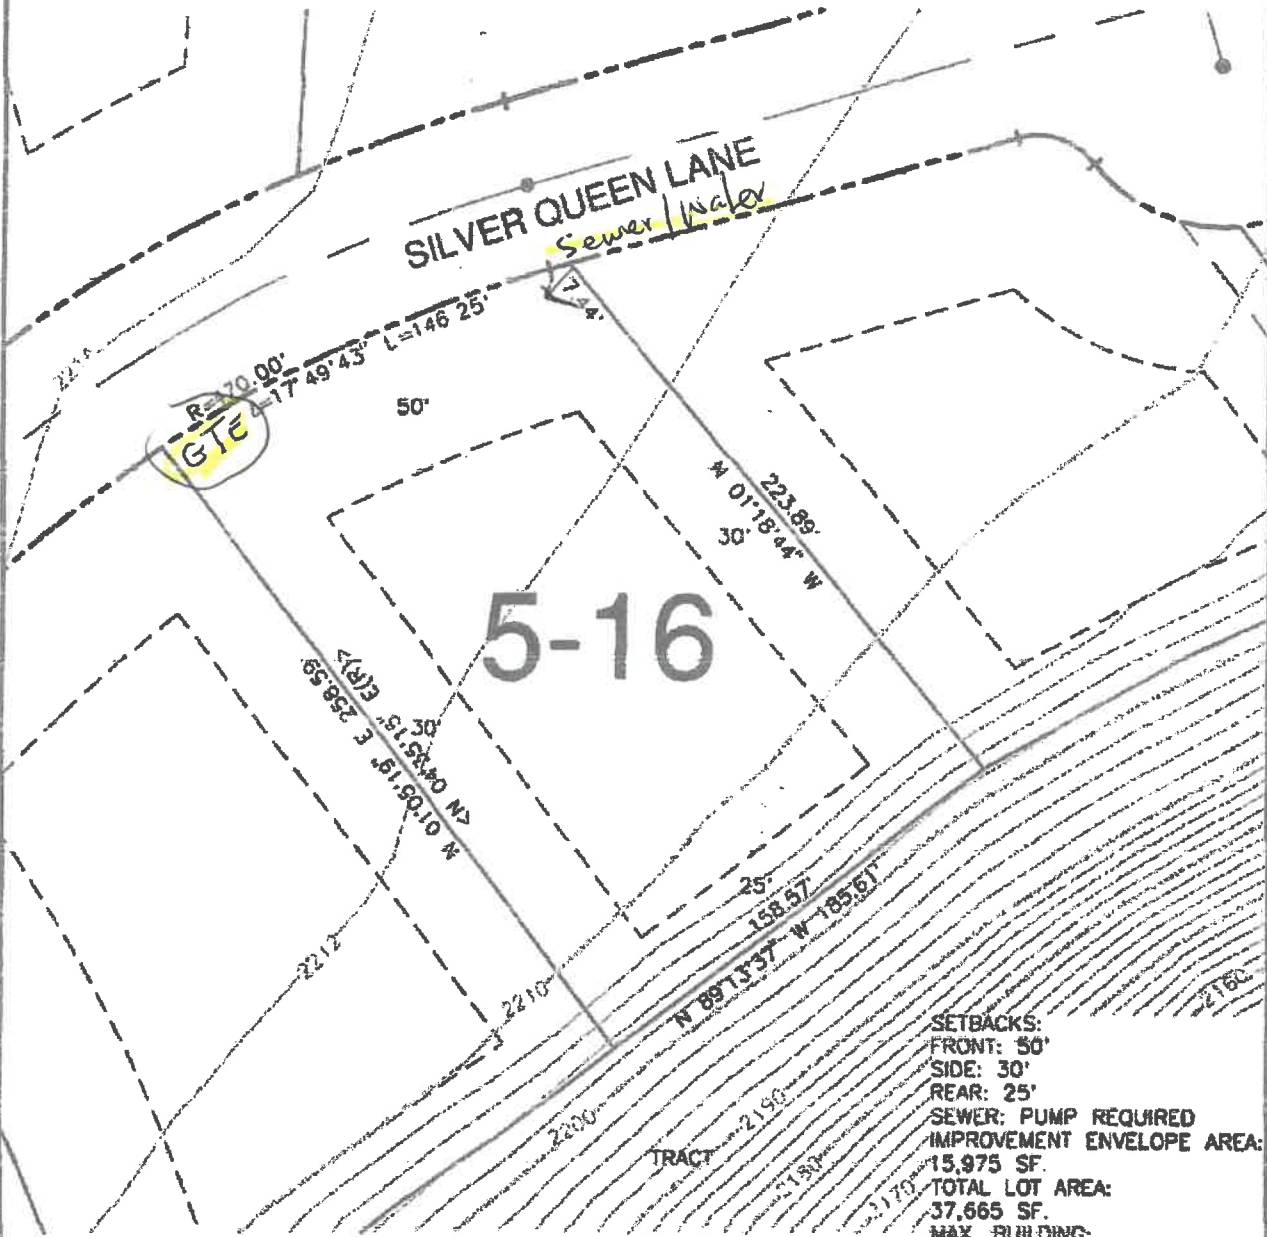

SCALE: 1" = 60'



SETBACKS:  
 FRONT: 50'  
 SIDE: 30'  
 REAR: 25'  
 SEWER: PUMP REQUIRED  
 IMPROVEMENT ENVELOPE AREA:  
 15,975 SF.  
 TOTAL LOT AREA:  
 37,665 SF.  
 MAX. BUILDING:  
 8,000 SF.

DATE : 10/14/04

**ESM CONSULTING ENGINEERS LLC**  
 11714 North Creek Parkway N.  
 Suite 101  
 Bothell, WA 98011

www.esmcivil.com  
 Civil Engineering Public Works | Land Surveying Project Management | Land Planning Landscape Architecture

**TUMBLE CREEK HOME SITE DIAGRAM**  
**LOT 16, DIVISION 5**