


MDJ CONTRACTORS
CURRIER HEIGHTS PUD
PRELIMINARY SITE PLAN

LDC Engineering
Structural
Planning
Survey

THE CIVIL ENGINEERING GROUP
14201 NE 200th St, #100 Ph: 425.806.1869
Woodinville, WA 98072 Fx: 425.482.2893

www.LDCcorp.com
ISSUE DATE: 9-02-15
REV DATE: 10-14-16

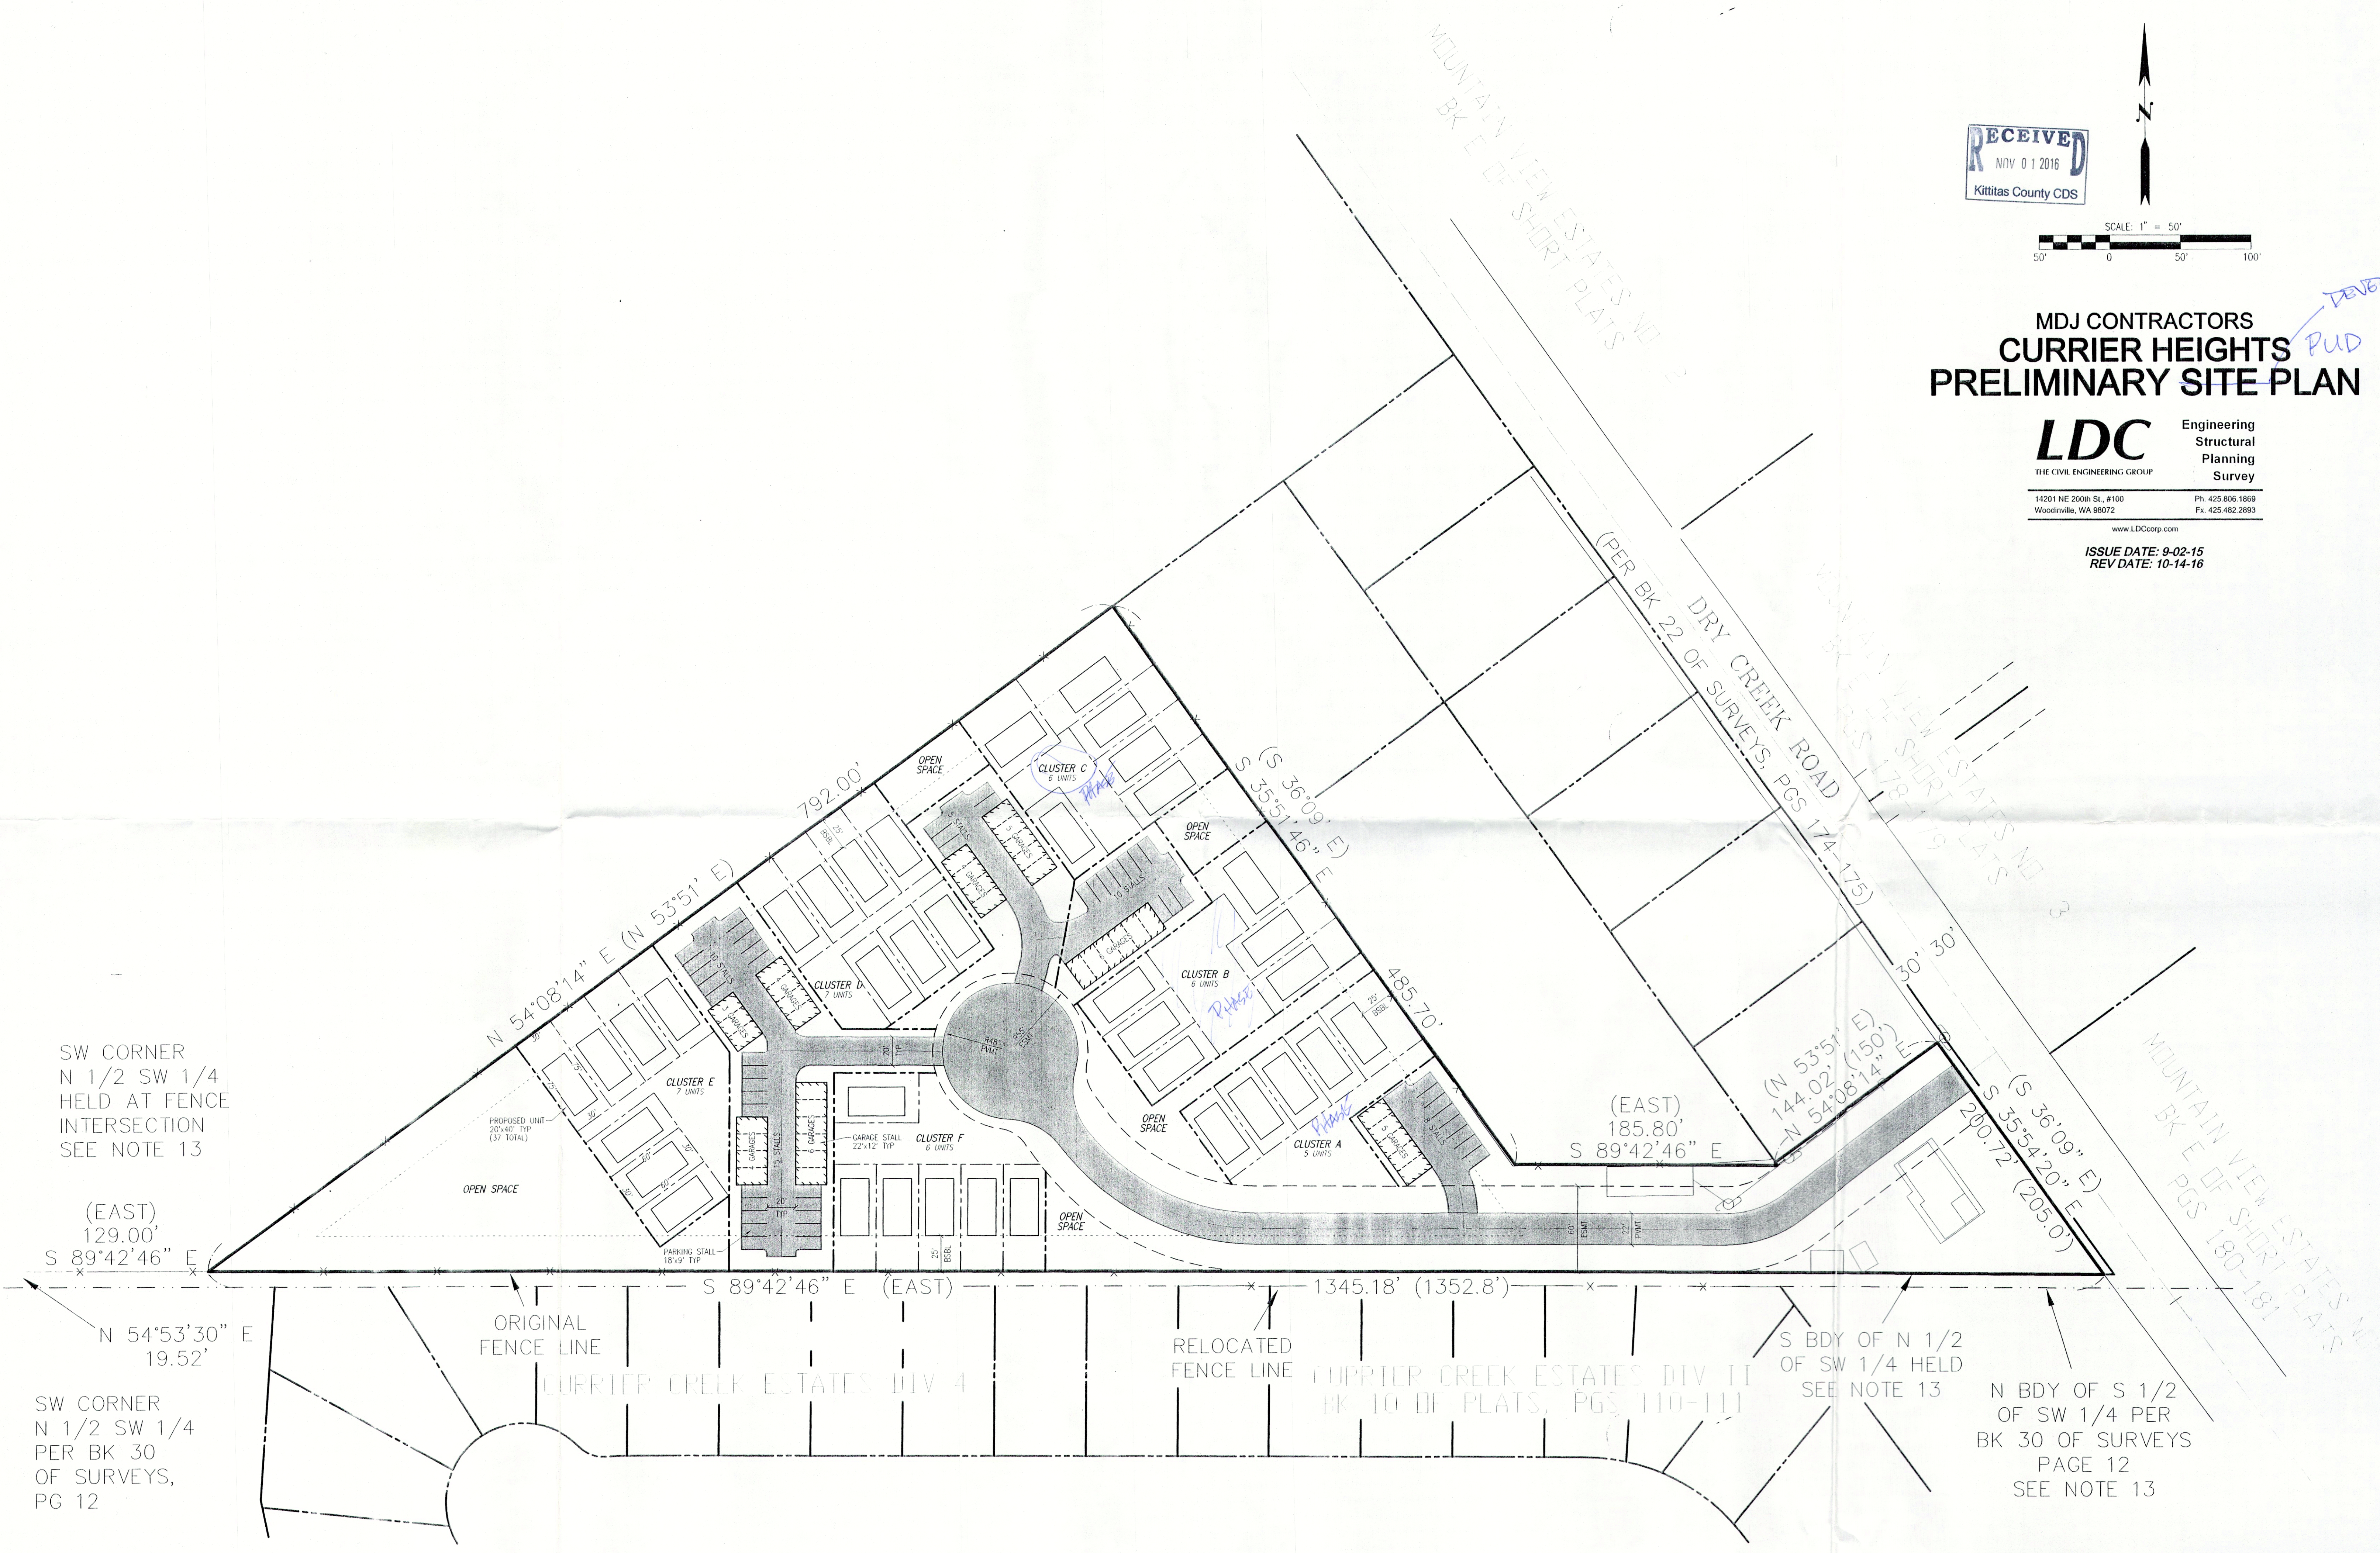

SW CORNER
N 1/2 SW 1/4
HELD AT FENCE
INTERSECTION
SEE NOTE 13

(EAST)
129.00'
S 89°42'46" E

N 54°53'30" E
19.52'

SW CORNER
N 1/2 SW 1/4
PER BK 30
OF SURVEYS,
PG 12

ORIGINAL
FENCE LINE

RELOCATED
FENCE LINE

S BDY OF N 1/2
OF SW 1/4 HELD
SEE NOTE 13

N BDY OF S 1/2
OF SW 1/4 PER
BK 30 OF SURVEYS
PAGE 12
SEE NOTE 13

DEVELOPMENT