


* EASTON RIDGE
SLV. 42 FT

ABZ Exh #3

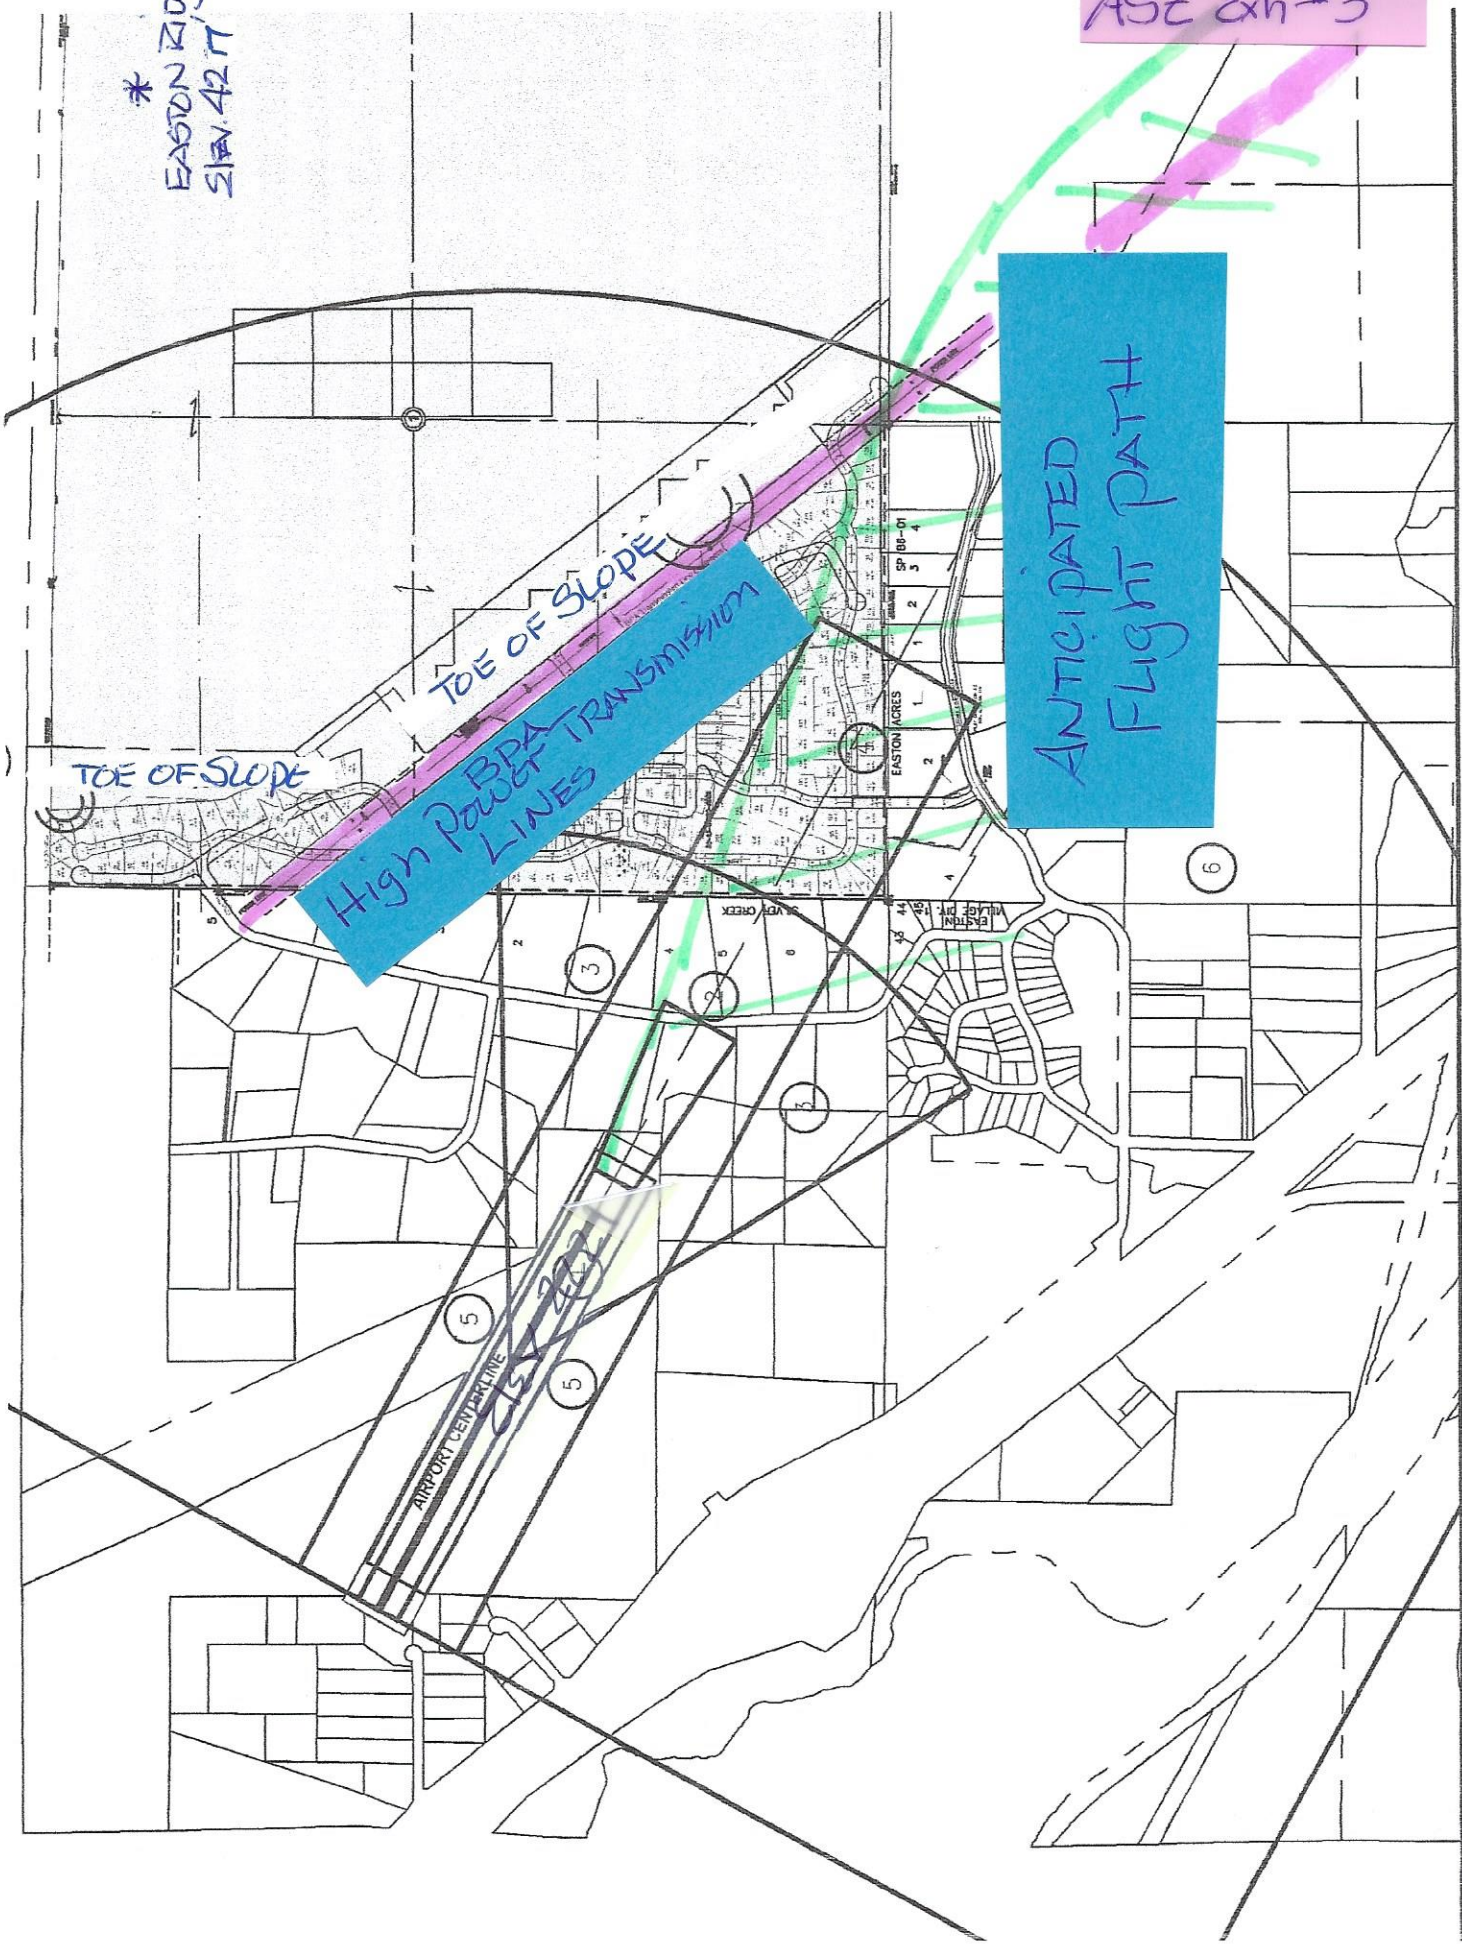

HAZARD ILLUSTRATION