


**Ranch On Swauk Creek
Swauk Road 'A' Segment 1a**

SHEET 1
OF 3



EVERGREEN VALLEY UTILITIES
P.O. BOX 808
CLE ELUM, WASHINGTON 98922
PH: (509) 304-9834

DATE: 8/18/06
REVISIONS:

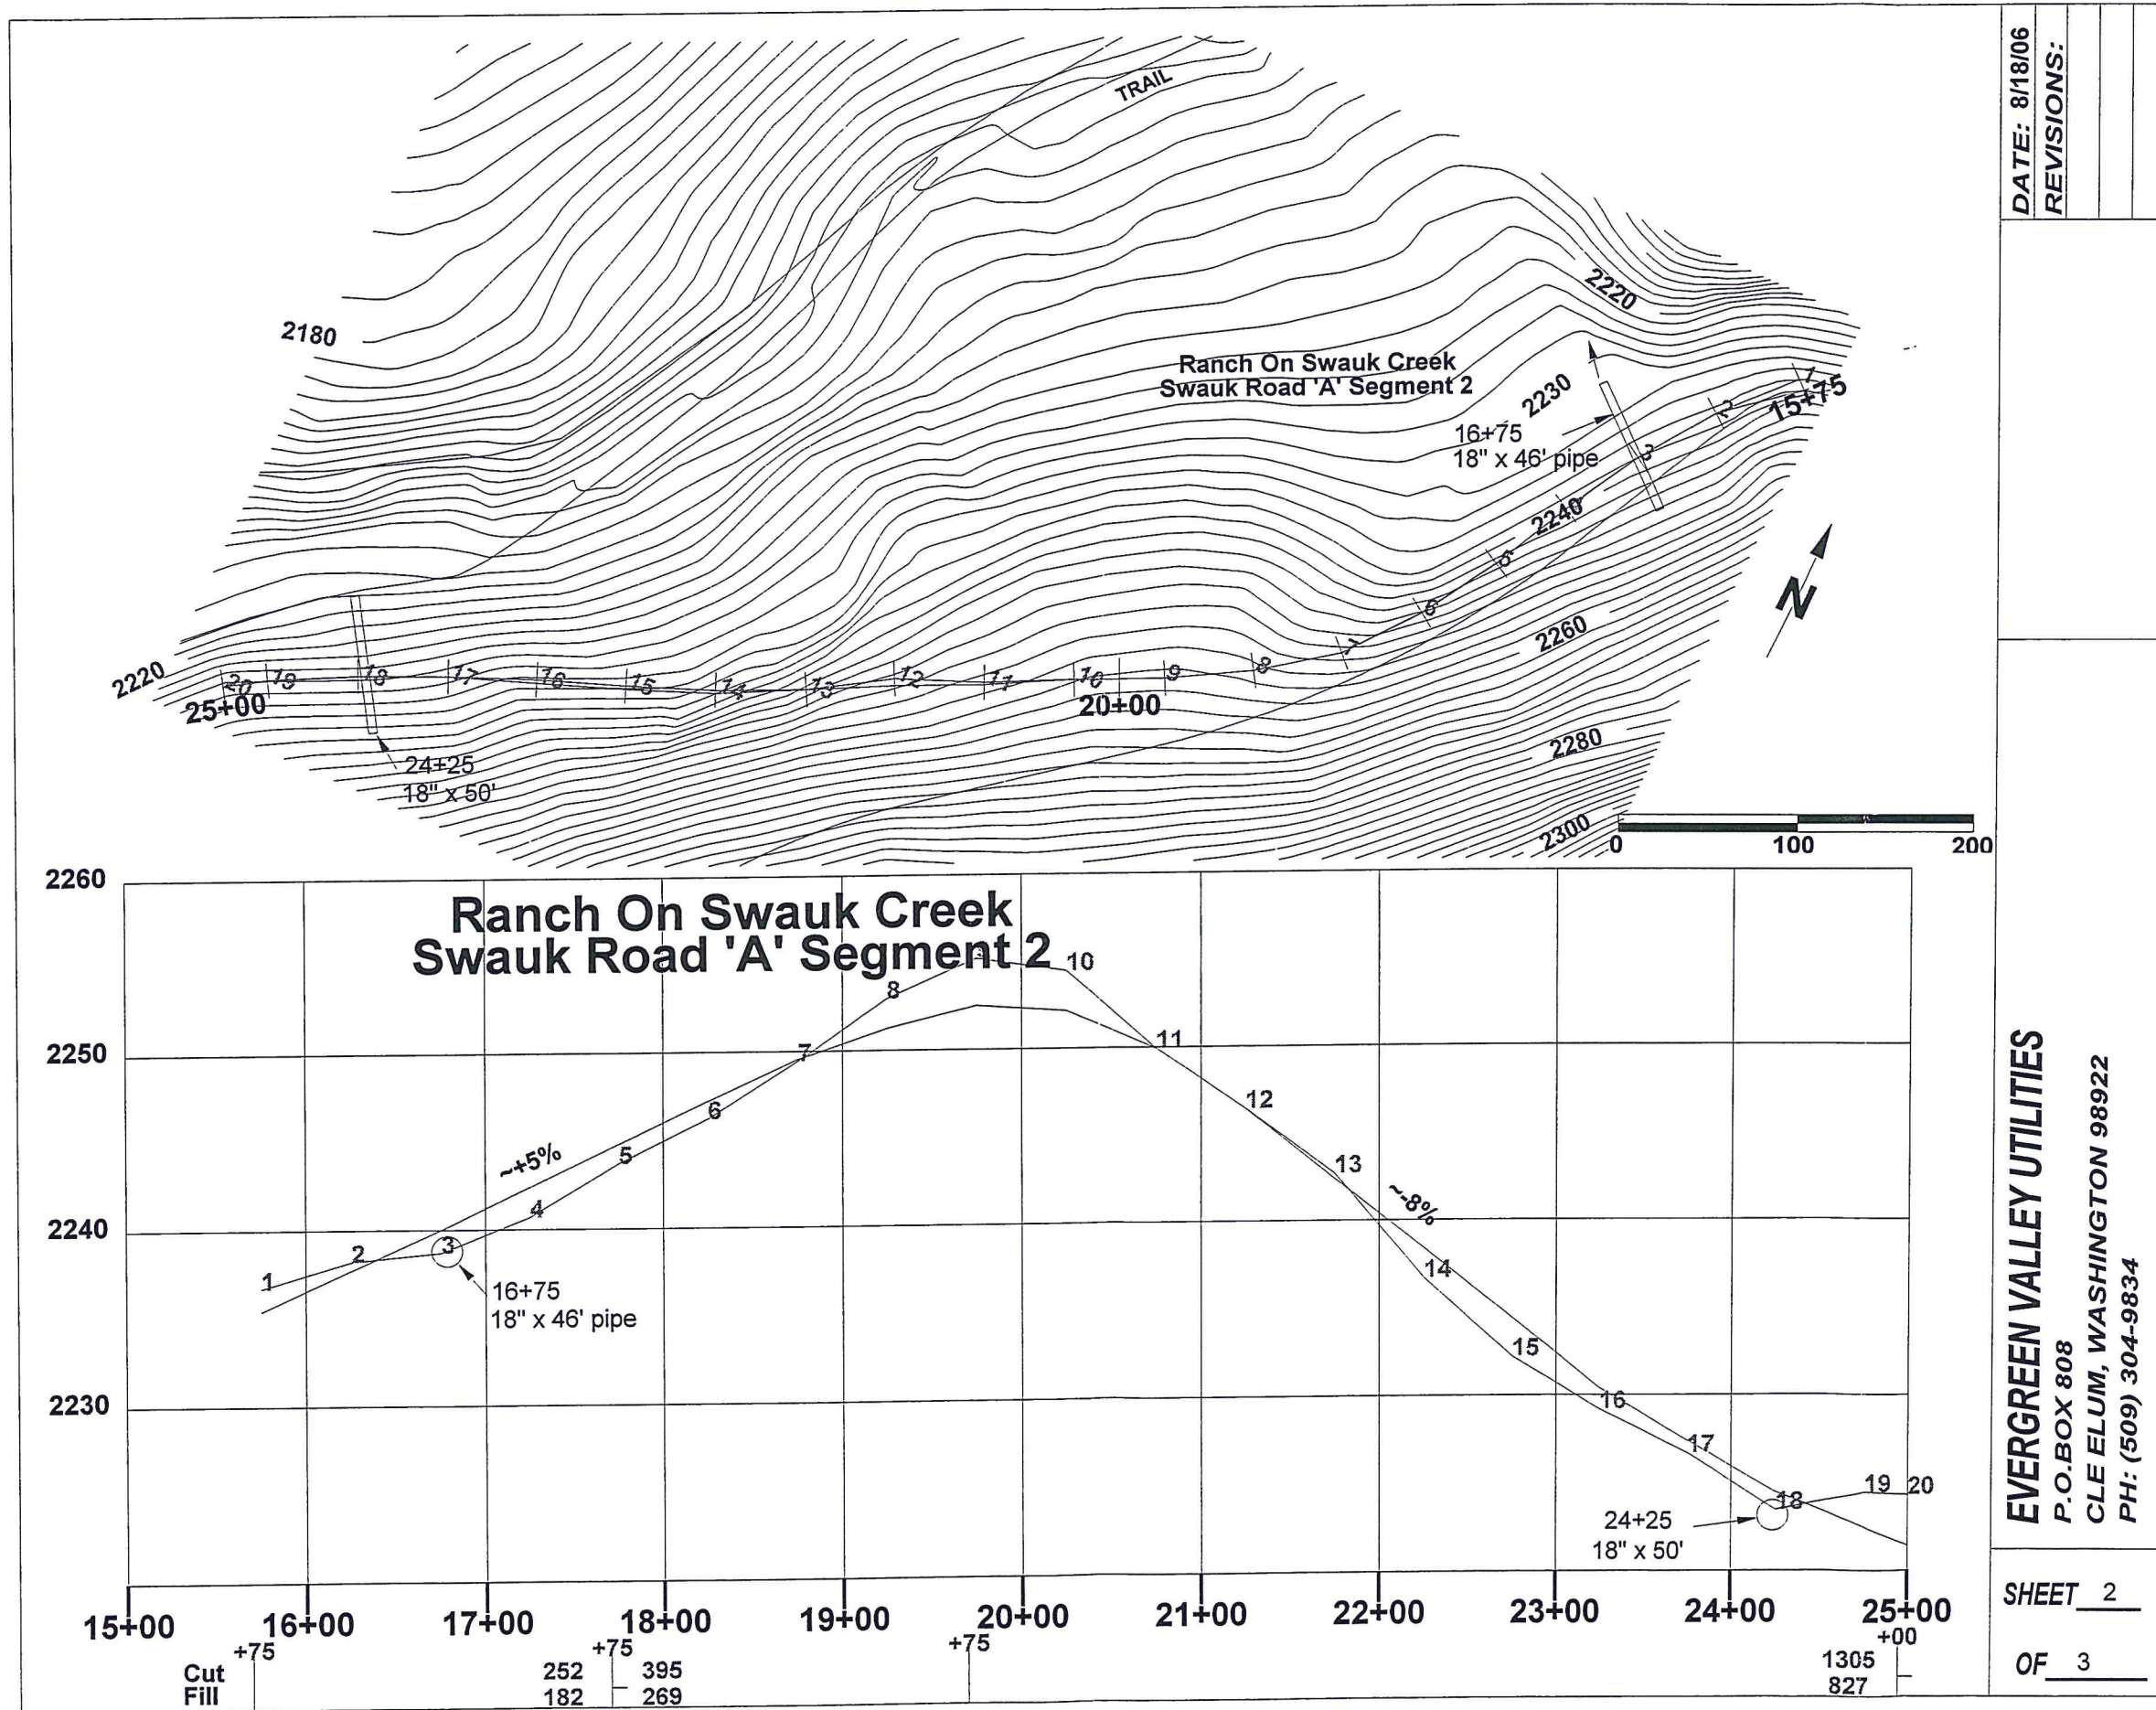

DATE: 8/18/06
REVISIONS:

EVERGREEN VALLEY UTILITIES
P.O. BOX 808
CLE ELUM, WASHINGTON 98922
PH: (509) 304-9834

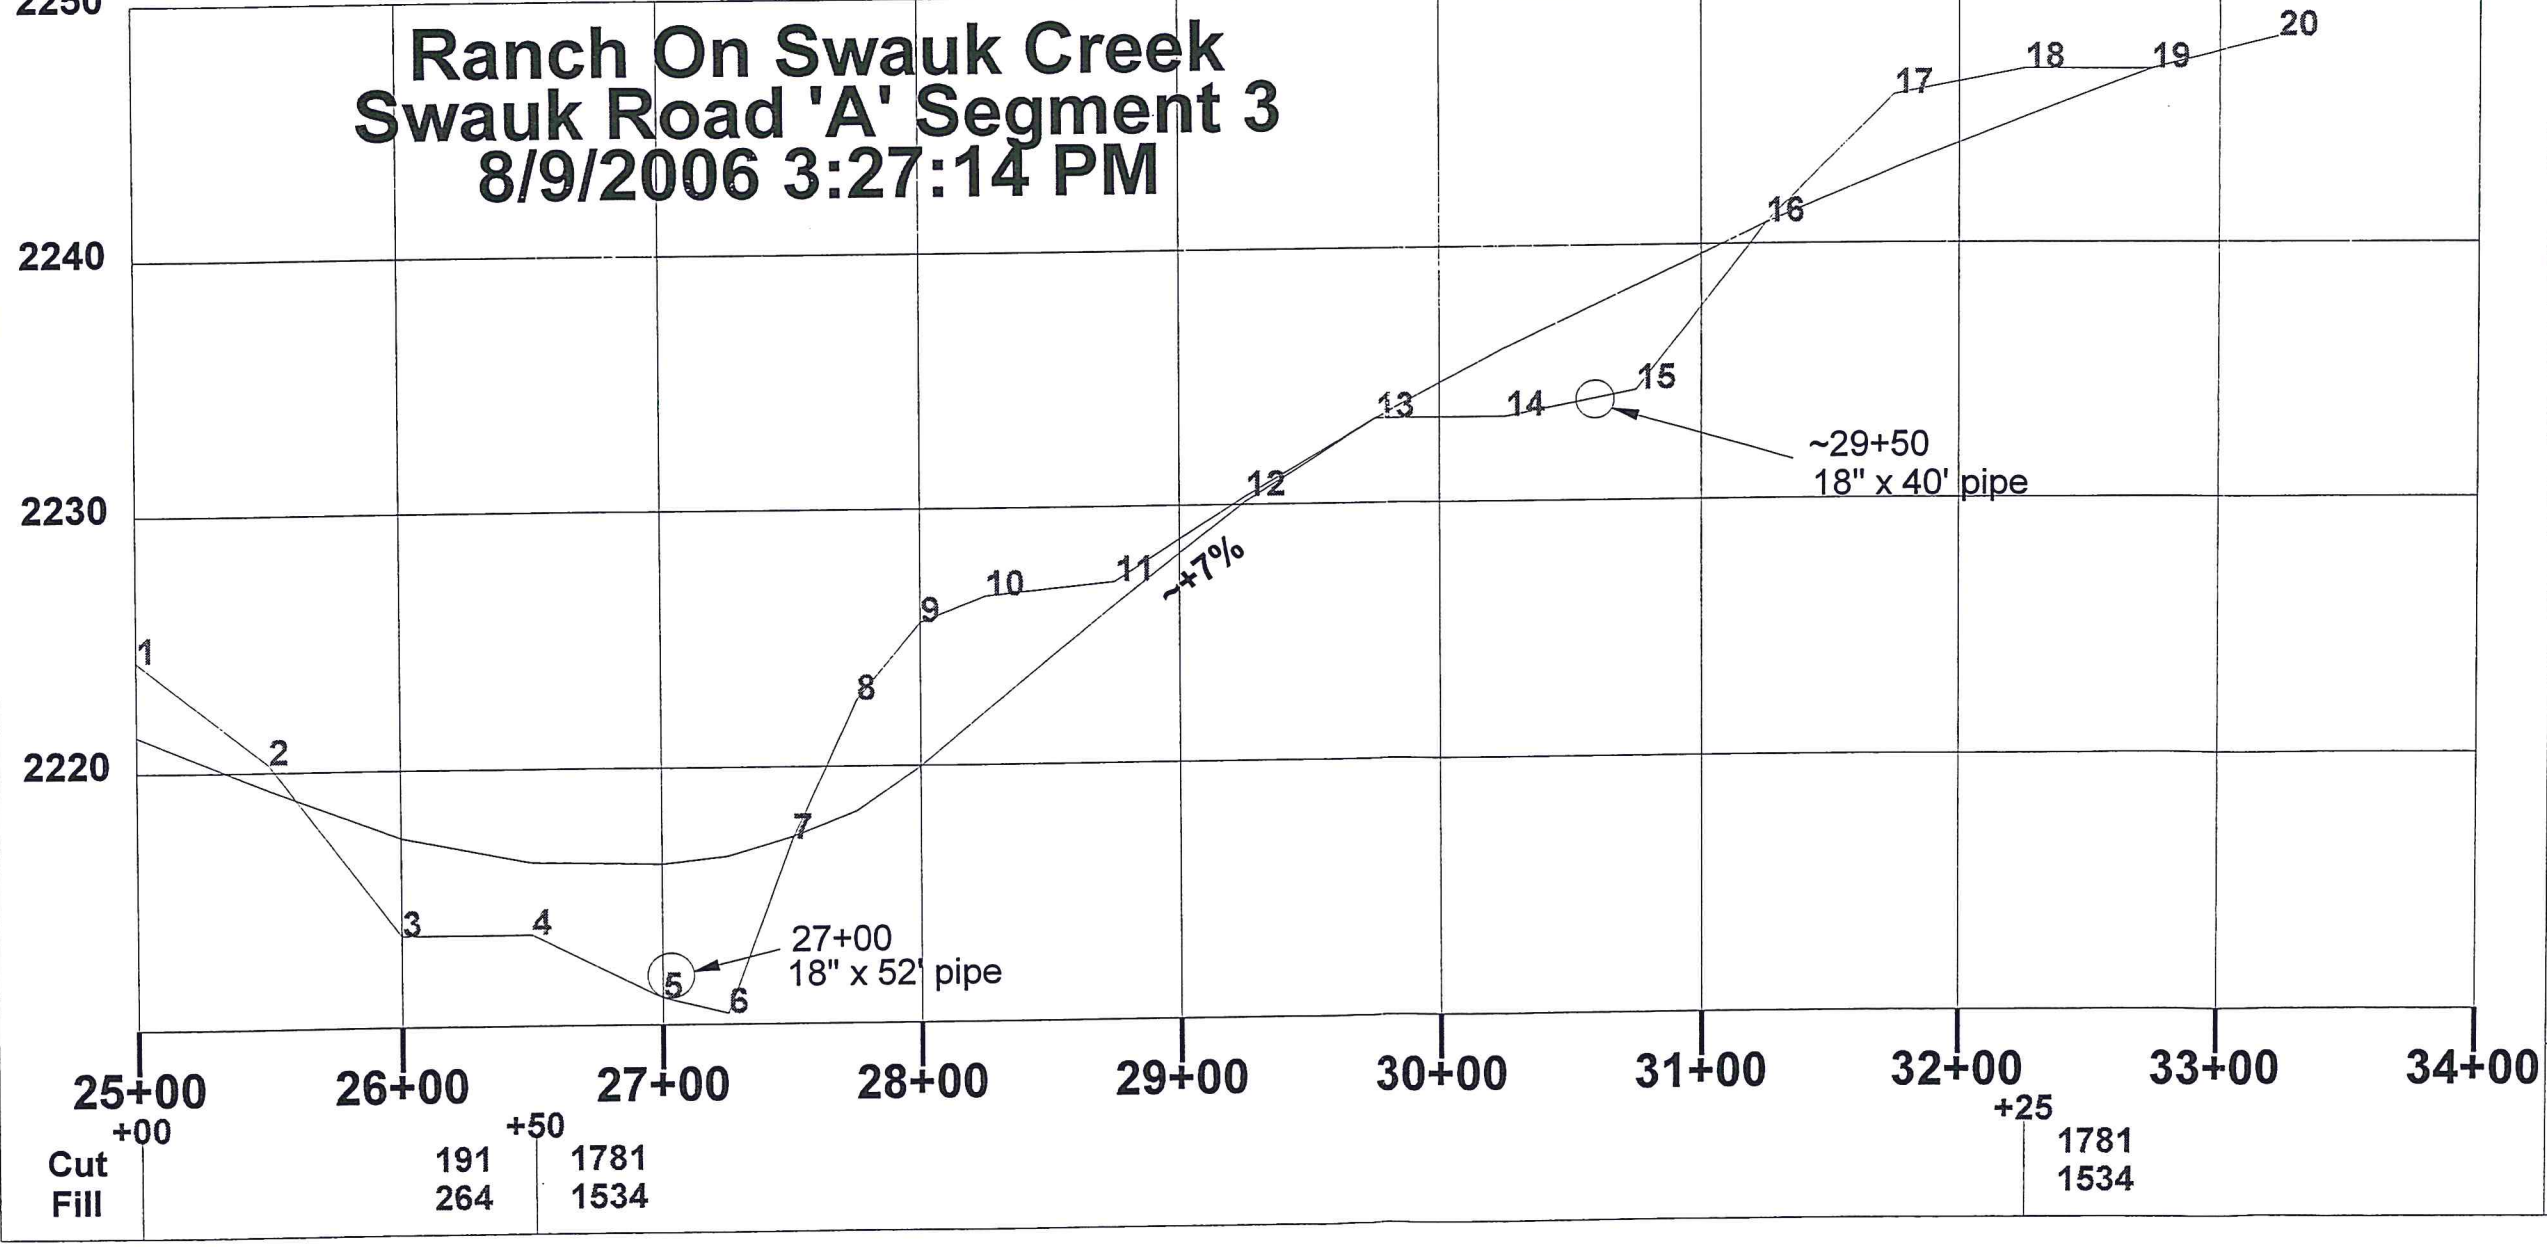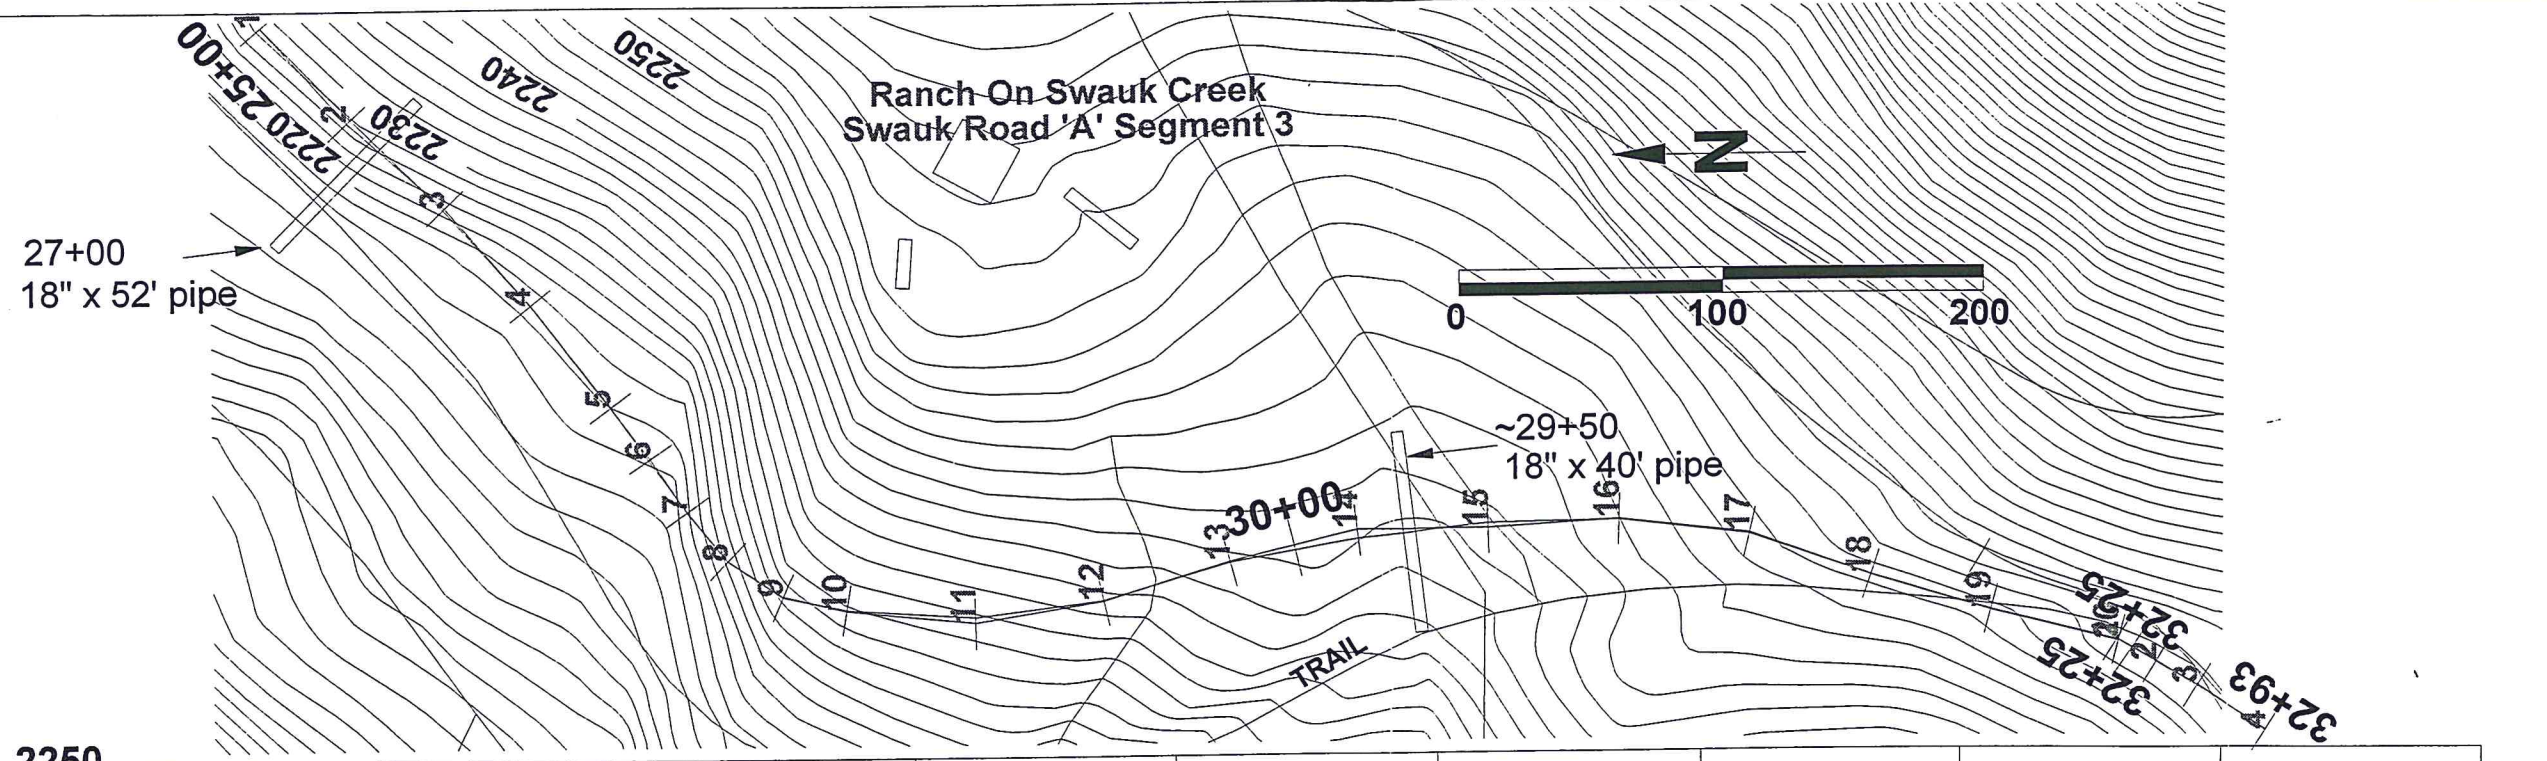

**Ranch On Swauk Creek
Swauk Road 'A' Segment 3
8/9/2006 3:27:14 PM**

DATE:	REVISIONS:
EVERGREEN VALLEY UTILITIES P.O. BOX 808 CLE ELUM, WASHINGTON 98922 PH: (509) 304-9834	
SHEET	3
OF	3