


**RECEIVED**  
 SEP 12 2019  
 Kittitas Co. CDS

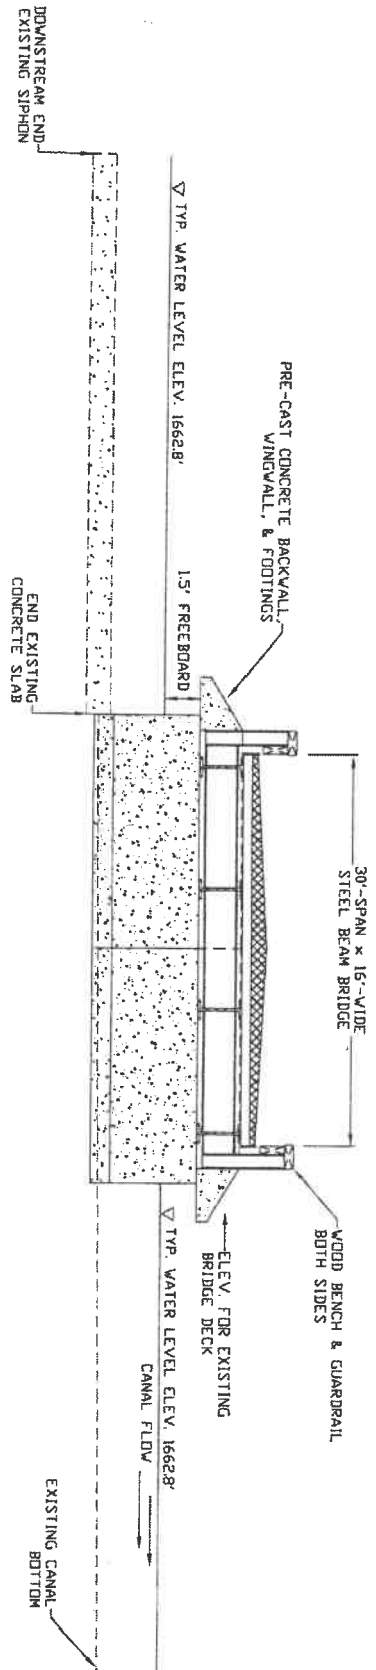

CANAL CENTERLINE PROFILE



RAY & SHARON THAYER  
 PARCEL NO. 951877  
 ELLENSBURG, WA 98926  
 PAUL TAPPEL (ENGINEER)  
 3100 - 243rd STREET SW  
 BRIER, WA 98006 425-482-6420

SEPTEMBER 2019  
 THAYER PROPERTY DEVELOPMENT  
 FOR SINGLE FAMILY RESIDENCE  
 CANAL PROFILE AT MIDDLE OF BRIDGE  
 DRAWING 6