


RECEIVED
 SEP 12 2019
 Kithitas Co. CDS

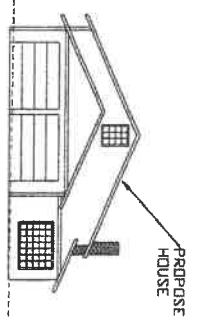

EXISTING GROUND


115' SETBACK FROM
ORDINARY HIGH WATER

SITE PROFILE
AT HOUSE

EXISTING GROUND

ORDINARY
HIGH WATER

MANASTASH CREEK
TYP. WATER WIDTH

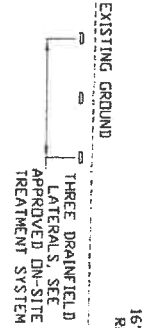

EXISTING GROUND

16'-WIDE CRUSHED
ROCK DRIVEWAY

115' SETBACK FROM
ORDINARY HIGH WATER

SITE PROFILE AT DRIVEWAY
& DRAINFIELD

EXISTING GROUND

ORDINARY
HIGH WATER

MANASTASH CREEK
TYP. WATER WIDTH



RAY & SHARON THAYER
 PARCEL No. 951877
 ELLENSBURG, WA 98926
 PAUL TAPPELL (ENGINEER)
 3100 - 24th STREET SW
 BRIER, WA 98036 425-482-6420

SEPTEMBER 2019
 THAYER PROPERTY DEVELOPMENT
 FOR SINGLE FAMILY RESIDENCE
 DEVELOPMENT PROFILES
 DRAWING 3