


# Critical Areas

Proposed BL-09-00013  
Dicken Luft

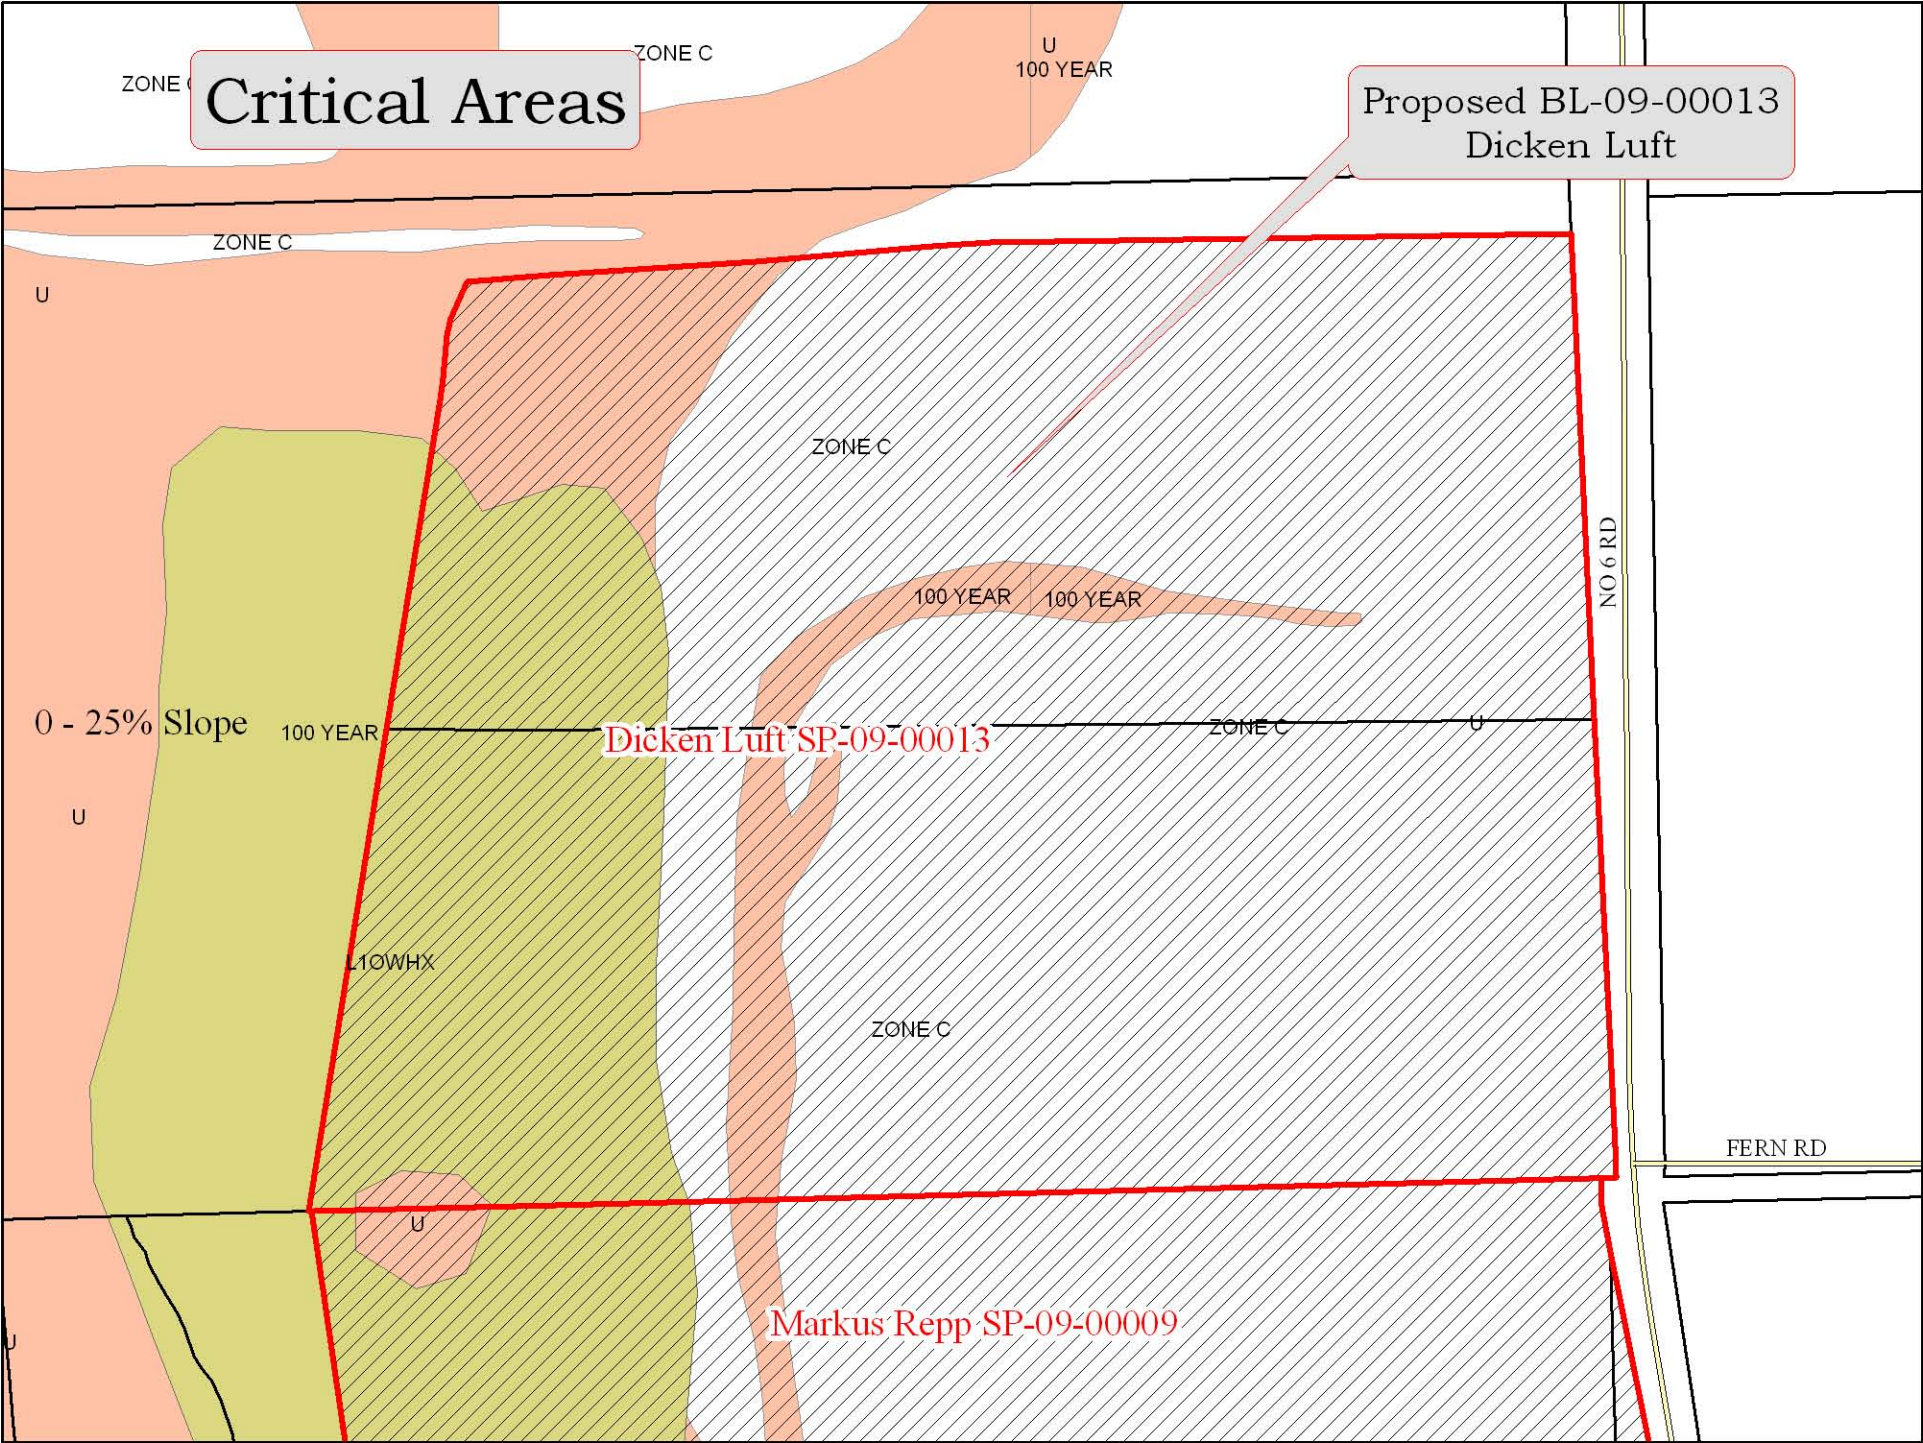

0 - 25% Slope

Dicken Luft SP-09-00013

Markus Repp SP-09-00009

NO 6 RD

FERN RD

ZONE C

ZONE C

U  
100 YEAR

ZONE C

ZONE C

100 YEAR

100 YEAR

100 YEAR

ZONE C

U

ZONE C

LOWHX

U

U

U

U