


TUMBLE CREEK

ENTRY MONUMENT CURVED STONE WALL

11-29-16

NEW STONE WALL TO TAPER DOWN AND BLEND INTO EXISTING CURVED WALL

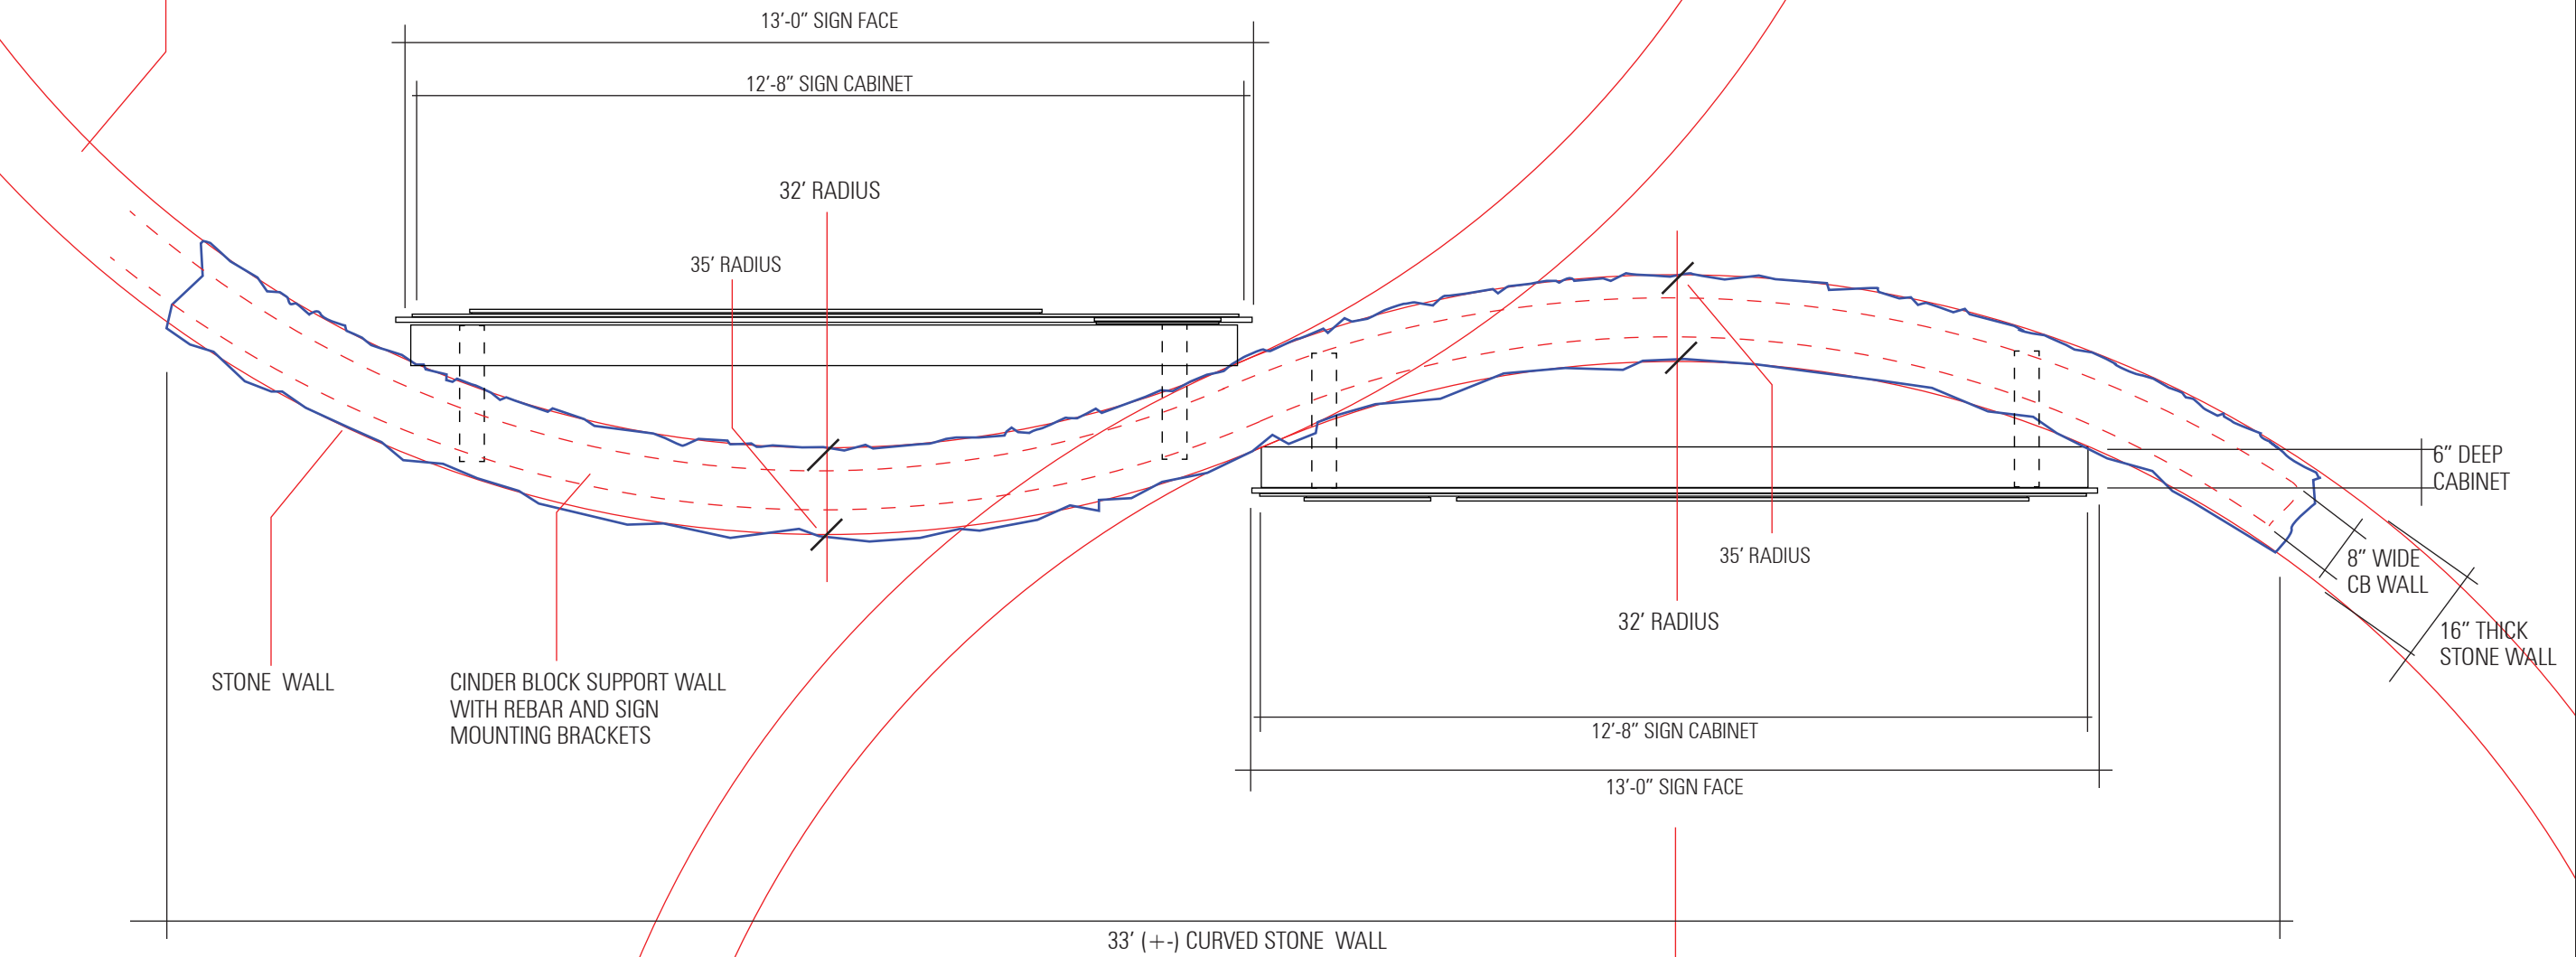

The drawings, ideas, designs and arrangements contained herein are and shall remain the property of Creo Industrial Arts; no part thereof may be copied or reproduced and used in connection with any other work or project other than the specific project for which they have been prepared, without written consent from Creo. If upon submittal to a proposed client these drawings are not released with the afore mentioned consent, these drawings shall be promptly returned to Creo, and, furthermore signs shall not be produced in the likeness of these designs.

Written dimensions shall have precedence over scaled dimensions.



WHAT IS THE DIMENSION FROM EDGE OF ASSFAULT ON TUMBLE CREEK ROAD TO CENTER OF OUTER MOST SECTION OF STONE WALL.

WHAT IS THE DIMENSION FROM THE OUTER MOST SECTION OF THE EXISTING STONE WALL OUT TOWARDS BULLFRONG ROAD UNTIL THE GRADE STARTS TO SLOPES DOWN INTO THE SWALE ?

CULVERT

TUMBLE CREEK

ENTRY
MONUMENT
CURVED STONE WALL

11-29-16

The drawings, ideas, designs and arrangements contained herein are and shall remain the property of Creo Industrial Arts; no part thereof may be copied or reproduced and used in connection with any other work or project other than the specific project for which they have been prepared, without written consent from Creo. If upon submittal to a proposed client these drawings are not released with the afore mentioned consent, these drawings shall be promptly returned to Creo; and, furthermore signs shall not be produced in the likeness of these designs.

Written dimensions shall have precedence over scaled dimensions.