


REECER CR. RD


ROUNDUP DRIVE

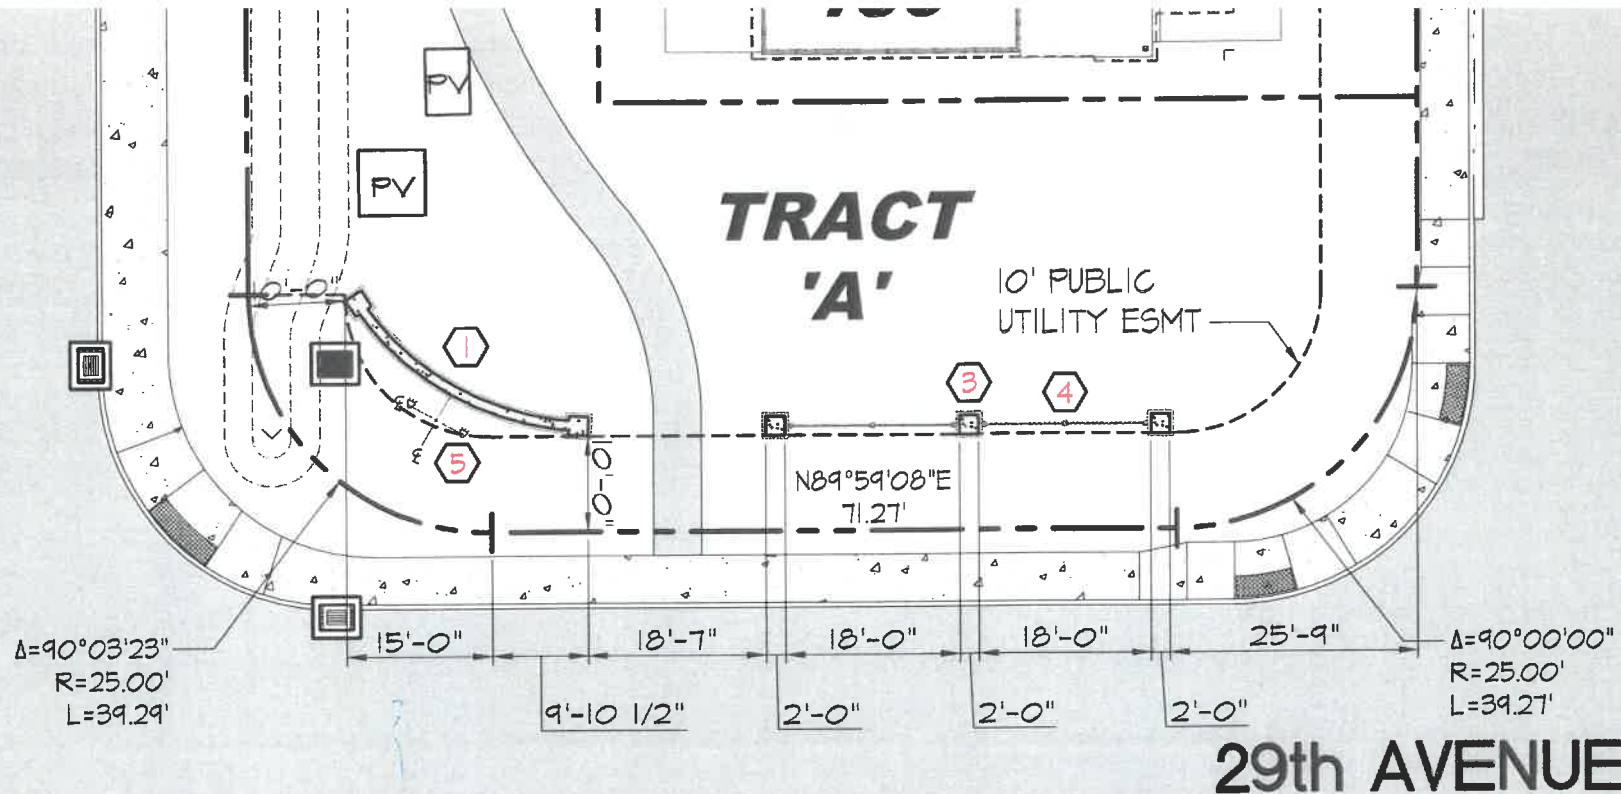

$\Delta=90^{\circ}03'23''$
 $R=25.00'$
 $L=39.29'$

$\Delta=90^{\circ}00'00''$
 $R=25.00'$
 $L=39.27'$

29th AVENUE

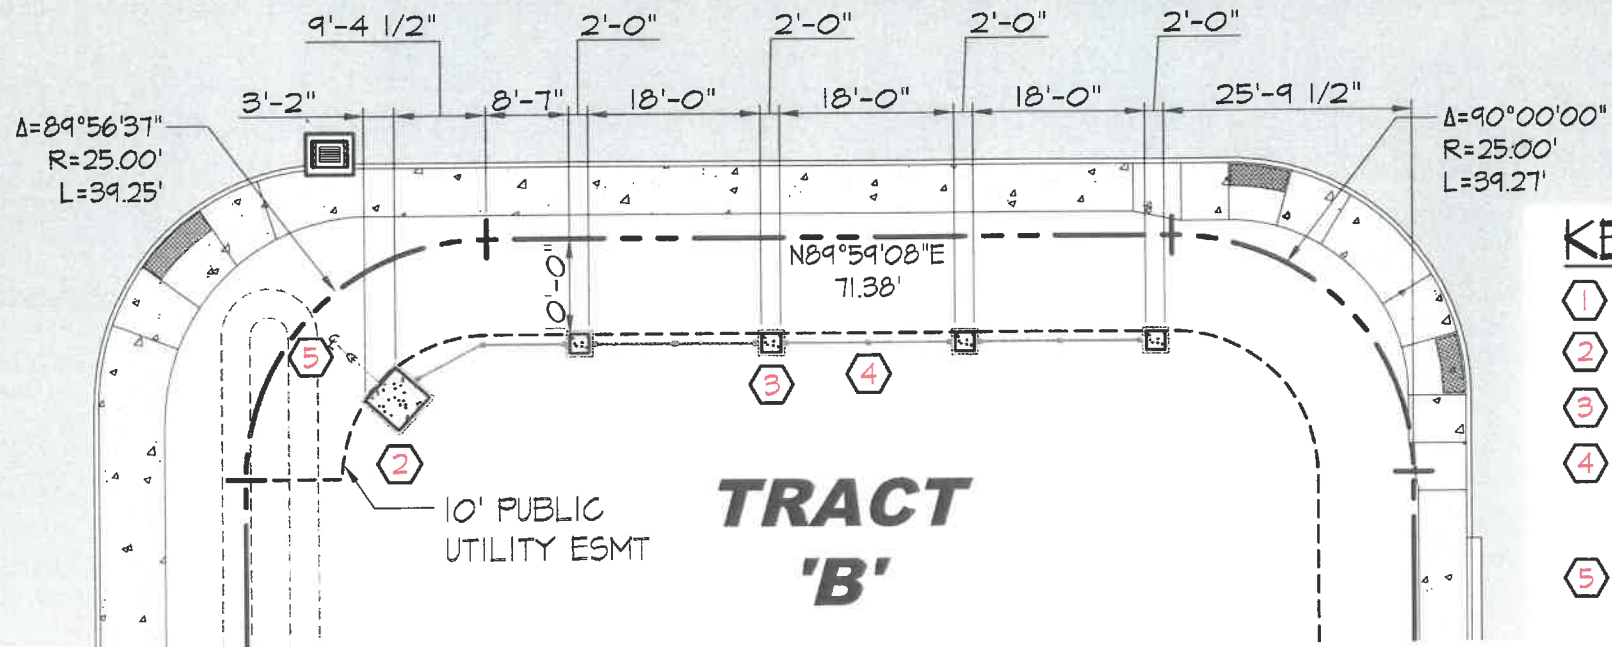

$\Delta=89^{\circ}56'37''$
 $R=25.00'$
 $L=39.25'$

$\Delta=90^{\circ}00'00''$
 $R=25.00'$
 $L=39.27'$

KEY NOTES

- ① MONUMENT
- ② PEDESTAL W/ BLACK HORSE
- ③ COLUMN
- ④ WESTERN POST & RAIL FENC
6"X6" POSTS WITH (8') 2"X4'
RAILS
- ⑤ LANDSCAPE LIGHTING NUVO
FLOODLIGHT 76-648 DARK
OR EQUAL