


#1 Pole Sign
Option #1

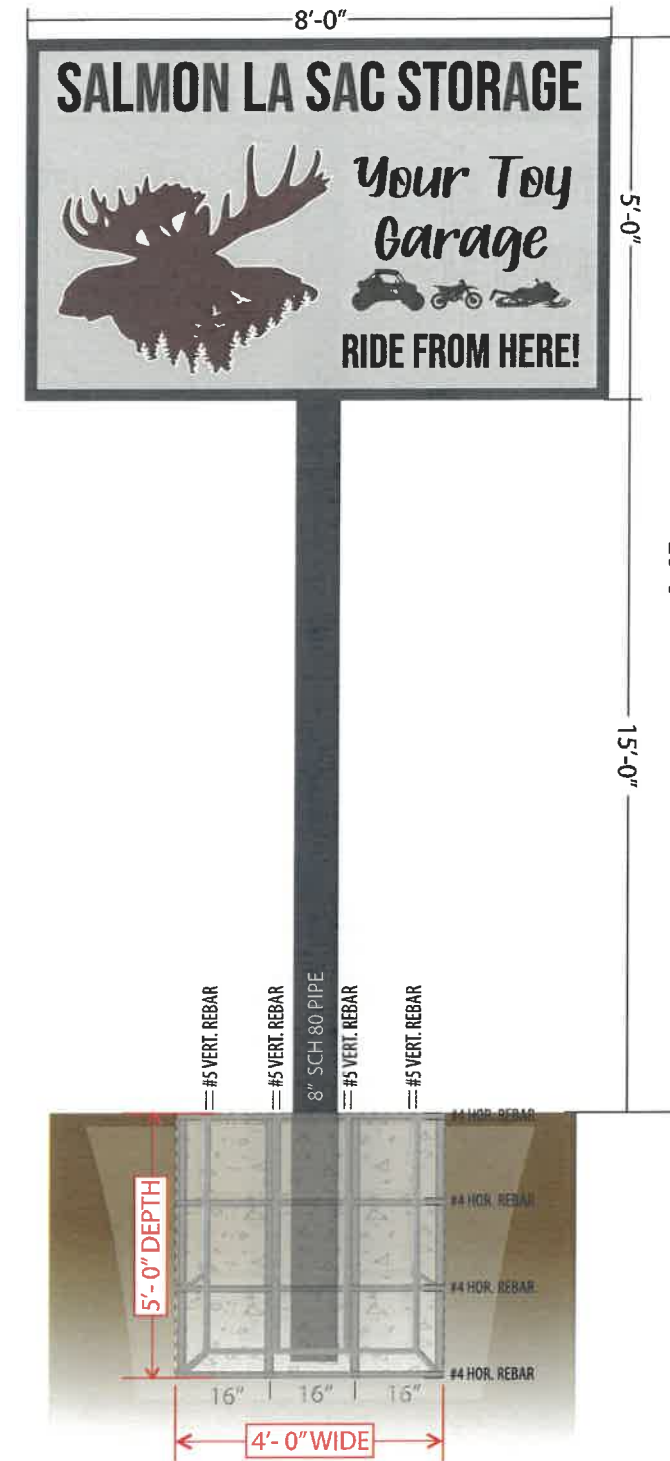

Schedule 80 pipe
0.432 wall thickness



RECEIVED
DEC 06 2023

- **Project Name:** Salmon La Sac Storage
- **Job #:** SalmonLaSacStorage_PoleSign_23-11022-V4
- **Location:** 13701 Salmon La Sac Rd. Ronald, WA 98940

- **Date:** 11/2/23
- **Date Revised:** V2 11/16/23 MMM V3 11/20/23 MMM V4 11/27/23 MMM
- **Revisions Notes:**

- **B.B. Project #:**
- **File Location:**
- **Approval Client**

- **Contact:** Jim Risher
- **Phone:** 425-766-2556
- **Designer:** MMM




Kittitas County CDS
**TOTAL BRAND
MANAGEMENT**

Need footing size

specifications	Face:	White acrylic face
		First surface apply translucent 3M vinyl
	Illumination:	Internally illuminated white LED's
	Cabinet:	Extruded aluminum cabinet painted blue

Sq. Ft. 40

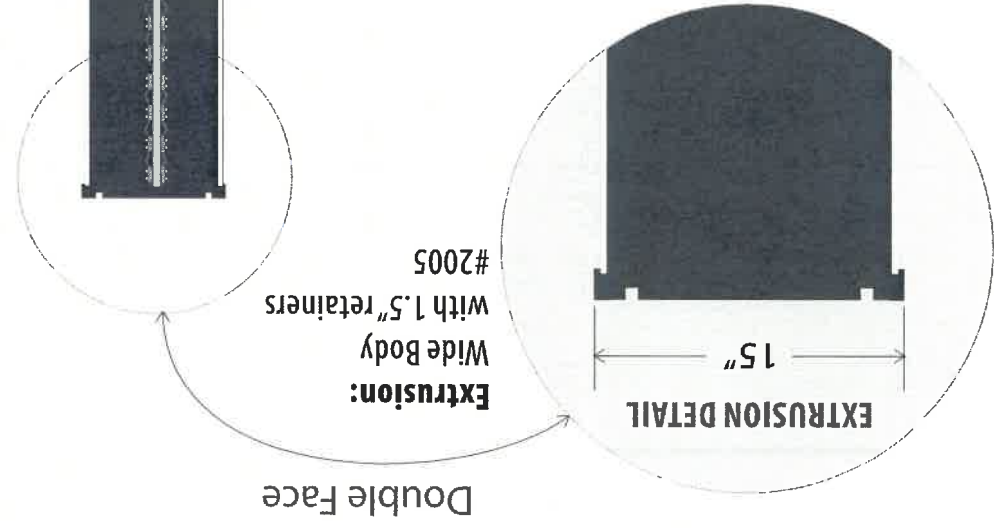

RECEIVED
 DEC 06 2023
 Kittitas County CDS



Survey Photos

● Project Name: Salmon La Sac Storage

● Date: 11/2/23

● B.B. Project #:

● Contact: Jim Risher

● Job #: SalmonLaSacStorage_PoleSign_23-11022-V4

● Date Revised: V2 11/16/23 MMM V3 11/20/23 MMM V4 11/27/23 MMM

● File Location:

● Phone: 425-766-2556

● Revisions Notes:

● Approval Client

● Designer: MMM

