


Blum & Assoc Land Survey 360-748-6282

*Handwritten:* Add AD

*Handwritten:* REF - QUESTION #12 #8

**SUBJECT** (with arrow pointing to parcel 8)

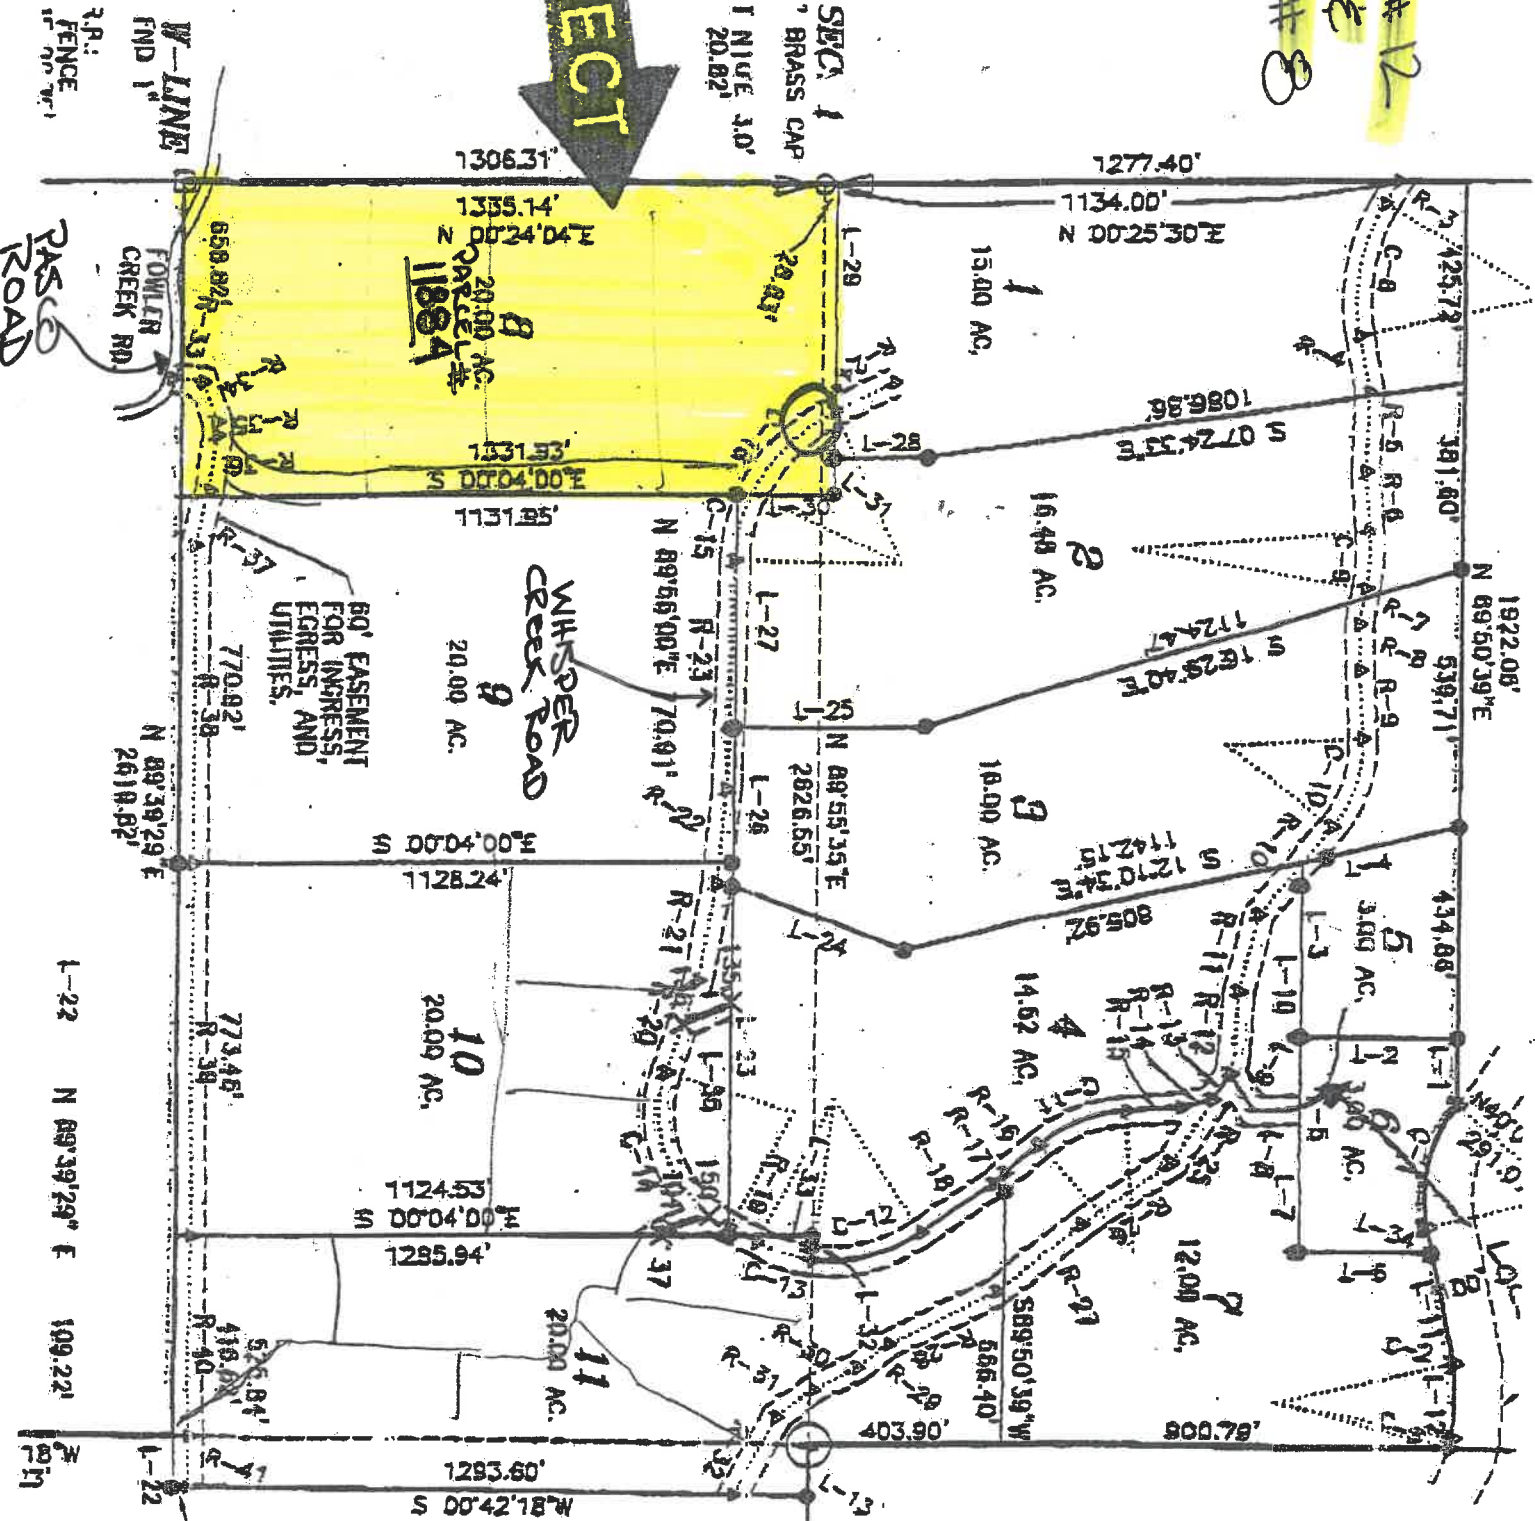

*Handwritten on parcel 8:* 20.00 AC. PARCEL # 11884

*Handwritten:* WILSON CREEK ROAD

*Handwritten:* 80' EASEMENT FOR INGRESS, EGRESS, AND UTILITIES.

*Handwritten:* W-LINE FENCE 1" (with arrow pointing to a line on the map)

*Handwritten:* RAS ROAD (with arrow pointing to a road on the map)

*Handwritten:* L-22 N 89°39'29" E 109.22'

*Handwritten:* D2-40 Col Oct 2