
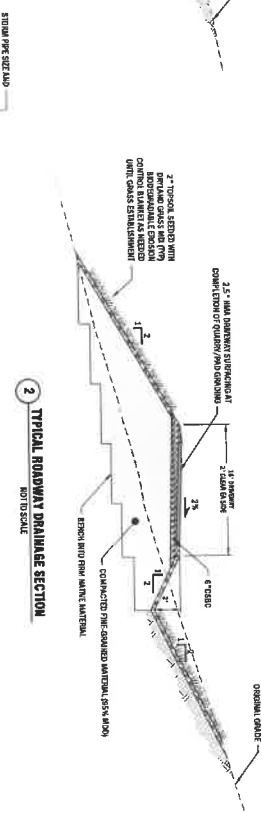


DRAINAGE PROFILE
SCALE: 1" = 50' (VERT.)

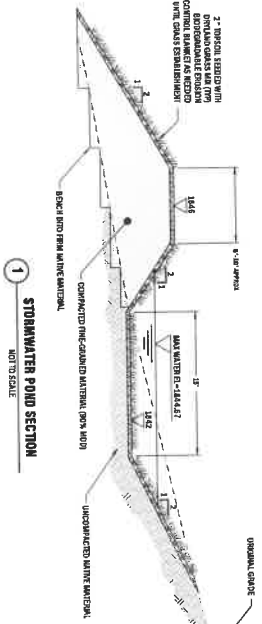


3 OUTFALL DETAIL
NOT TO SCALE

C3.2

DRAINAGE PROFILE & DETAILS

ANDERSON HAY & GRAIN COMPANY, INC.
SITE GRADING IMPROVEMENTS
ELLENSBURG, WASHINGTON
PROJECT NO. 191250A
DRAWN BY: DC

CHECKED BY: MR



PACIFIC ENGINEERING
200 S. COLUMBIA STREET, SUITE 300, WENATCHEE, WA 98901
509 663-1161 www.pacificengineering.net

REV	DATE	DESCRIPTION	REV	DATE	DESCRIPTION
1	4/20/21	PRELIM ROAD GRADING			
2	7/20/21	GRADING PERMIT SET			