


PRINT ON  
24"X36"  
PAPER

NELSON VIEW  
SUBDIVISION

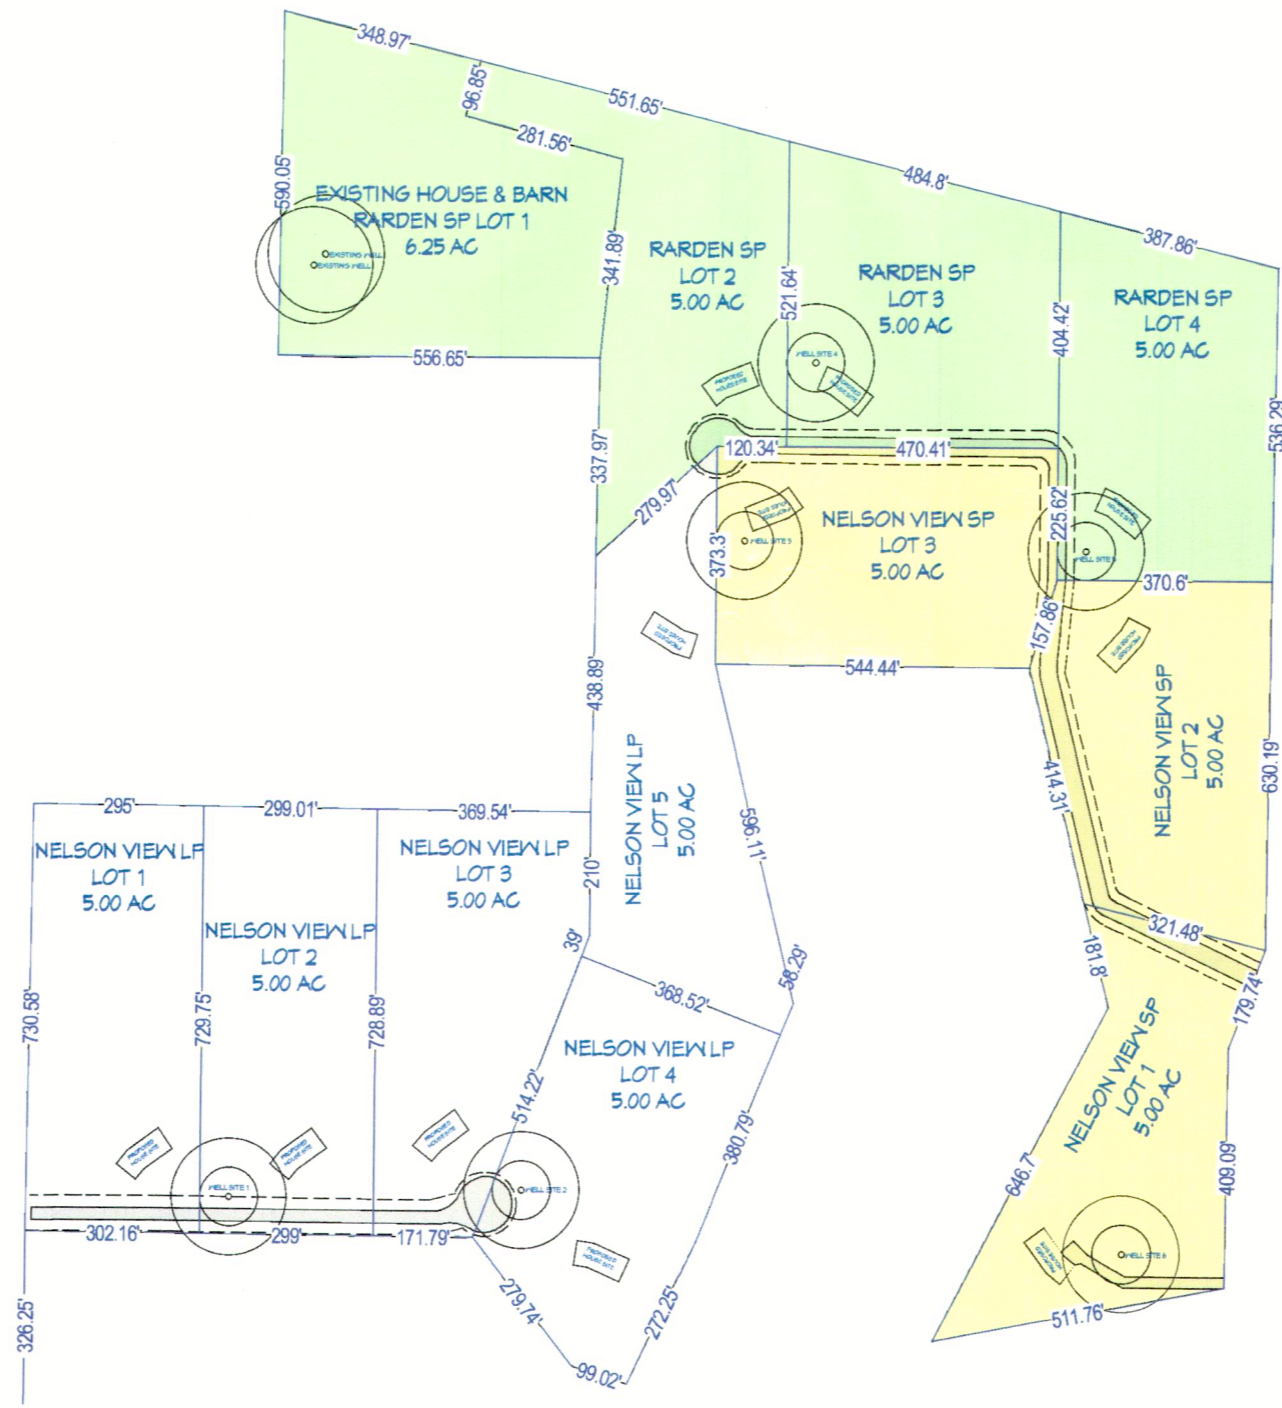

CONCEPT MAP ONLY. THIS MAP IS NOT A LEGAL INSTRUMENT AND DOES NOT CONSTITUTE A GUARANTEE OF ACCURACY. THE INFORMATION CONTAINED HEREIN IS FOR INFORMATIONAL PURPOSES ONLY AND IS NOT TO BE USED FOR ANY OTHER PURPOSE. THE USER OF THIS MAP ASSUMES ALL LIABILITY FOR ANY AND ALL DAMAGES, INCLUDING REASONABLE ATTORNEY'S FEES, ARISING OUT OF OR FROM THE USE OF THIS MAP. THE USER OF THIS MAP SHALL INDEMNIFY AND HOLD HARMLESS THE ENGINEER AND ARCHITECT FROM AND AGAINST ALL SUCH DAMAGES, INCLUDING REASONABLE ATTORNEY'S FEES, ARISING OUT OF OR FROM THE USE OF THIS MAP. THE USER OF THIS MAP SHALL INDEMNIFY AND HOLD HARMLESS THE ENGINEER AND ARCHITECT FROM AND AGAINST ALL SUCH DAMAGES, INCLUDING REASONABLE ATTORNEY'S FEES, ARISING OUT OF OR FROM THE USE OF THIS MAP.

PROVIDED BY:  
DTR DESIGN AND CONSULTATION  
SERVICES, LLC  
1-888-656-8011

CONCEPT MAP

DATE:

3/31/2023

SCALE:

1/4" = 40'

SHEET:

P-3