


**SITE PLAN EXHIBIT MAP  
LOT 18, BLOCK 2, SUN COUNTRY ESTATES #1**

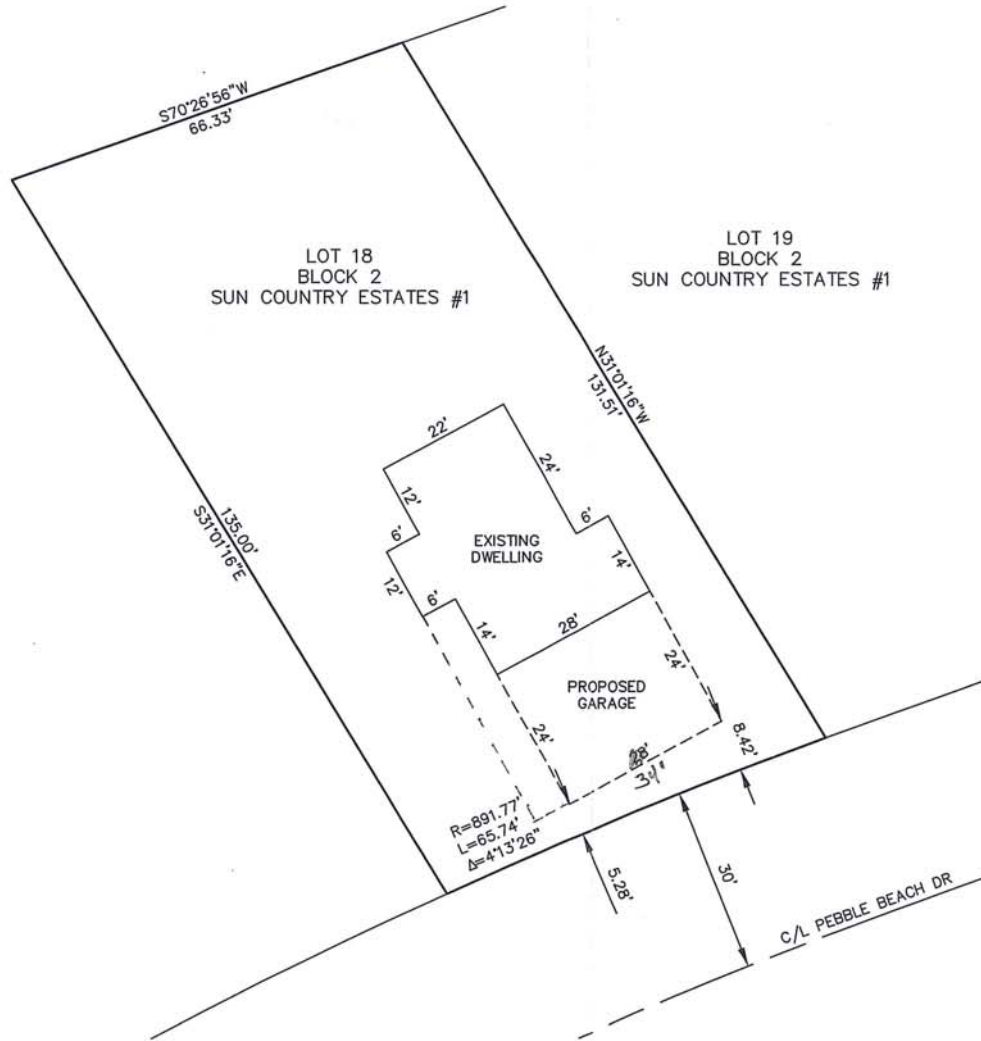

**LEGAL DESCRIPTION:**

LOT 18, BLOCK 2, SUN COUNTRY ESTATES #1, IN THE COUNTY OF KITTITAS, STATE OF WASHINGTON, AS PER THE PLAT THEREOF RECORDED IN BOOK 4 OF PLATS, PAGES 46 THROUGH 50, RECORDS OF SAID COUNTY.

**PARCEL INFORMATION:**

PARCEL NO.: 155934  
MAP NO.: 20-14-35050-0218

**ADDRESS:**

581 PEBBLE BEACH DRIVE  
CLE ELUM, WA 98922

RECEIVED  
JAN 28 2013  
KITTITAS COUNTY  
CDS



**GRAPHIC SCALE**



( IN FEET )  
1 inch = 20 ft.

<b>SITE PLAN</b>	<b>PREPARED FOR RICHARD PITTIS</b>	<b>Encompass</b> ENGINEERING & SURVEYING <small>165 1st Judge Street, Suite 201 • Spangle, WA 98287 • Phone (509) 297-0210 • Fax (509) 297-2025 104 East 2nd Street • Cle Elum, WA 98922 • Phone (509) 674-7433 • Fax (509) 674-7419</small>	<b>REVISIONS</b>	<b>JOB NO.</b> 13107	<b>1</b> <b>SHEET</b>
				<b>DATE</b> 12/2013	
				<b>SCALE</b> 1"=20'	