


# EXHIBIT

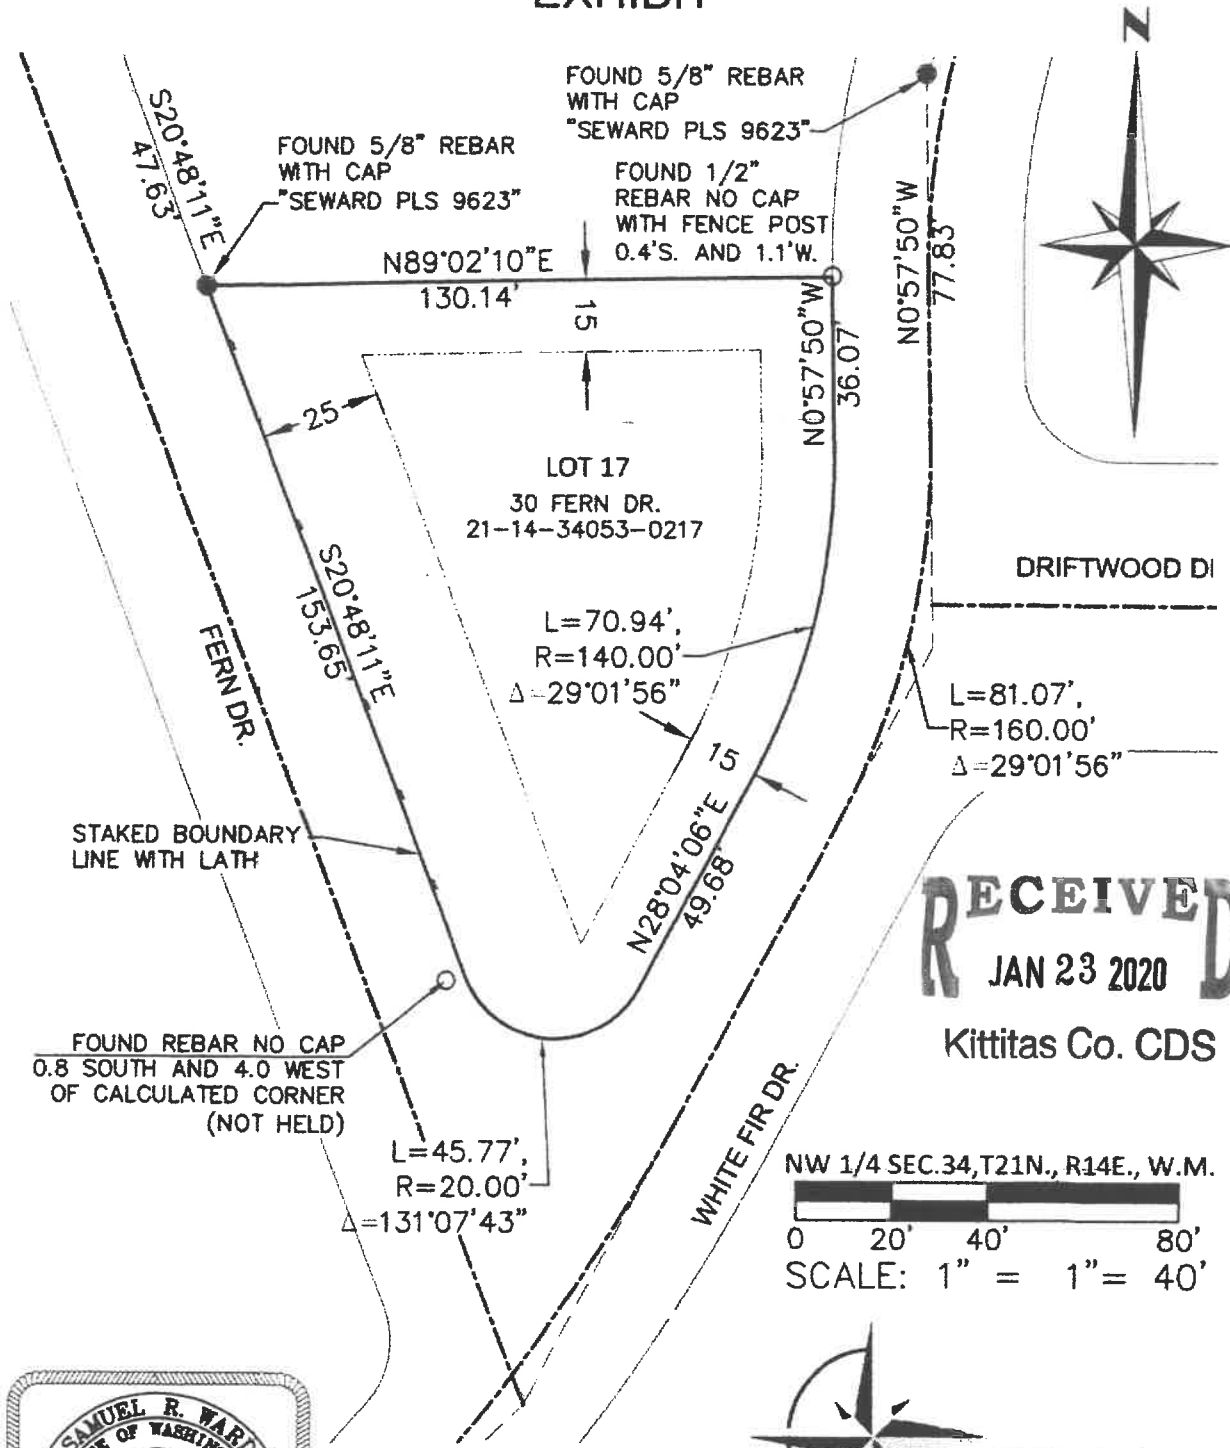

**RECEIVED**  
 JAN 23 2020  
 Kittitas Co. CDS

NW 1/4 SEC. 34, T21N., R14E., W.M.  
 0 20' 40' 80'  
 SCALE: 1" = 40'



7-26-2019



13221 S.E. 26TH STREET, SUITE A, BELLEVUE, WA 98005  
 TEL: (425) 746-3200 FAX: (425) 746-3342 WWW.APSSM.COM