

Kittitas County CDS


RECEIVED
AUG 10 2020

LOT 29



SITE PLAN 1/2" = 6'

Brent and Emily Fuhrer

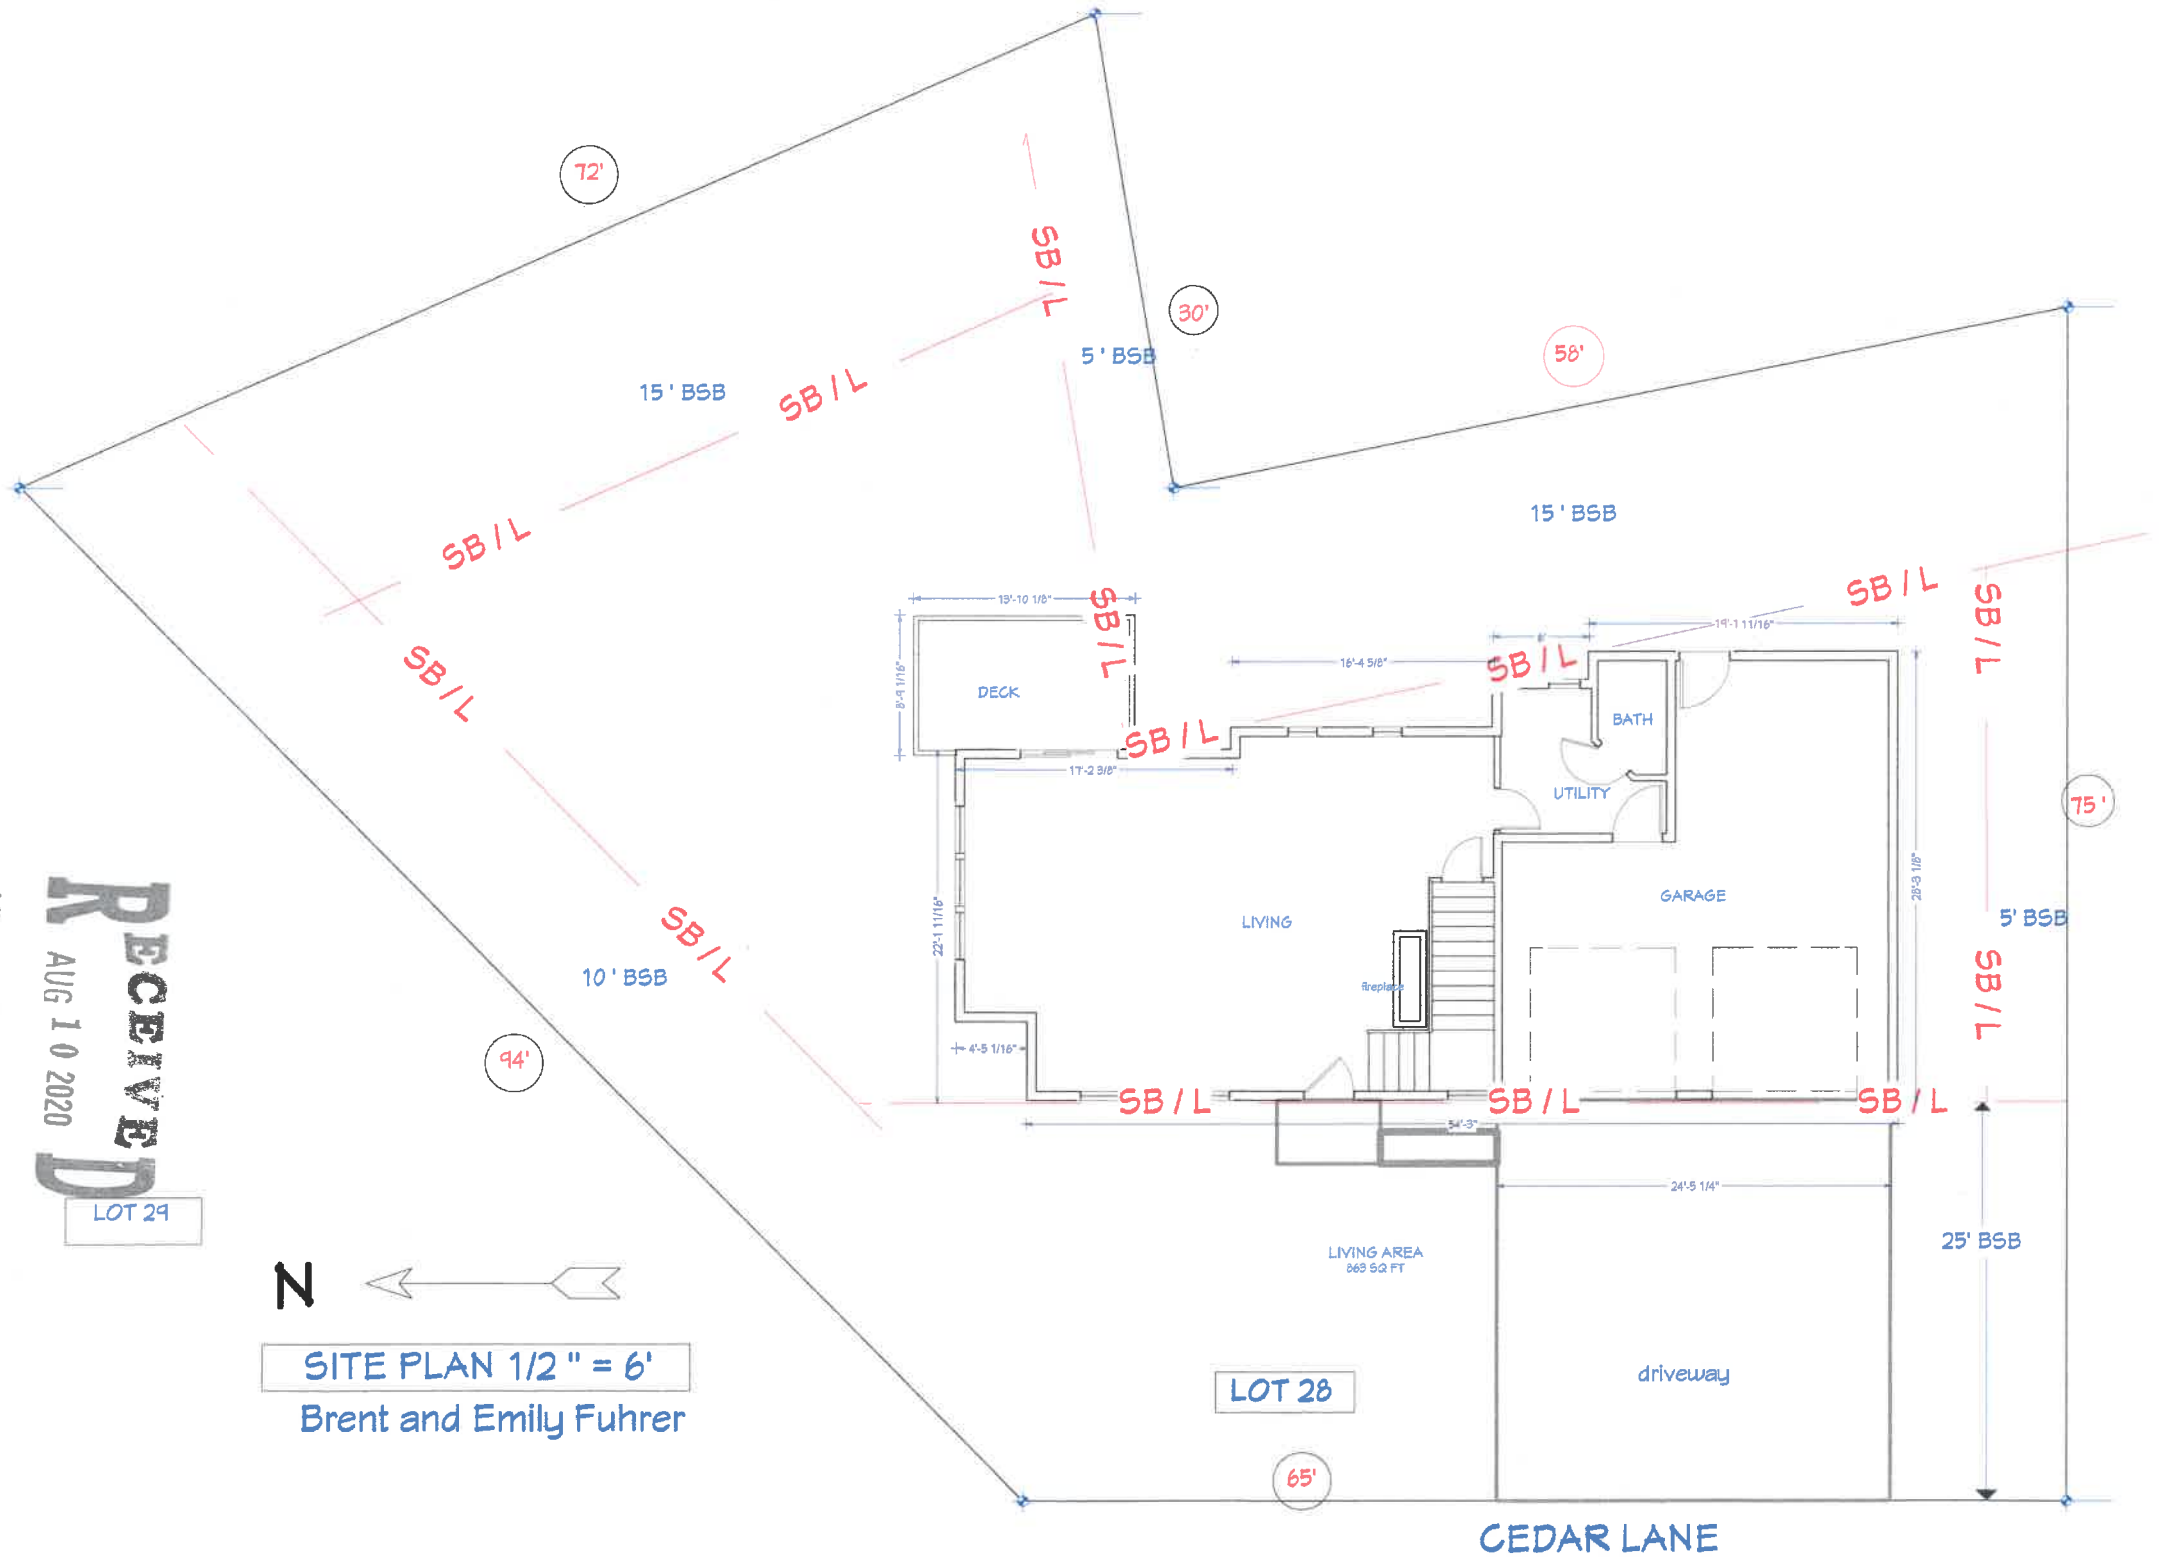

72'

30'

58'

75'

65'

15' BSB

5' BSB

15' BSB

5' BSB

25' BSB

SB/L

SB/L

SB/L

SB/L

SB/L

SB/L

SB/L

SB/L

SB/L

SB/L

SB/L

SB/L

SB/L

10' BSB

19'-10 1/8"

8'-4 1/16"

22'-1 1/16"

4'-5 1/16"

17'-2 3/8"

16'-4 5/8"

19'-1 1/16"

28'-3 1/8"

LIVING

BATH

UTILITY

GARAGE

LIVING AREA
669 SQ FT

driveway

LOT 27

LOT 28

CEDAR LANE