


SOUTH SECTION ZONING VARIANCE

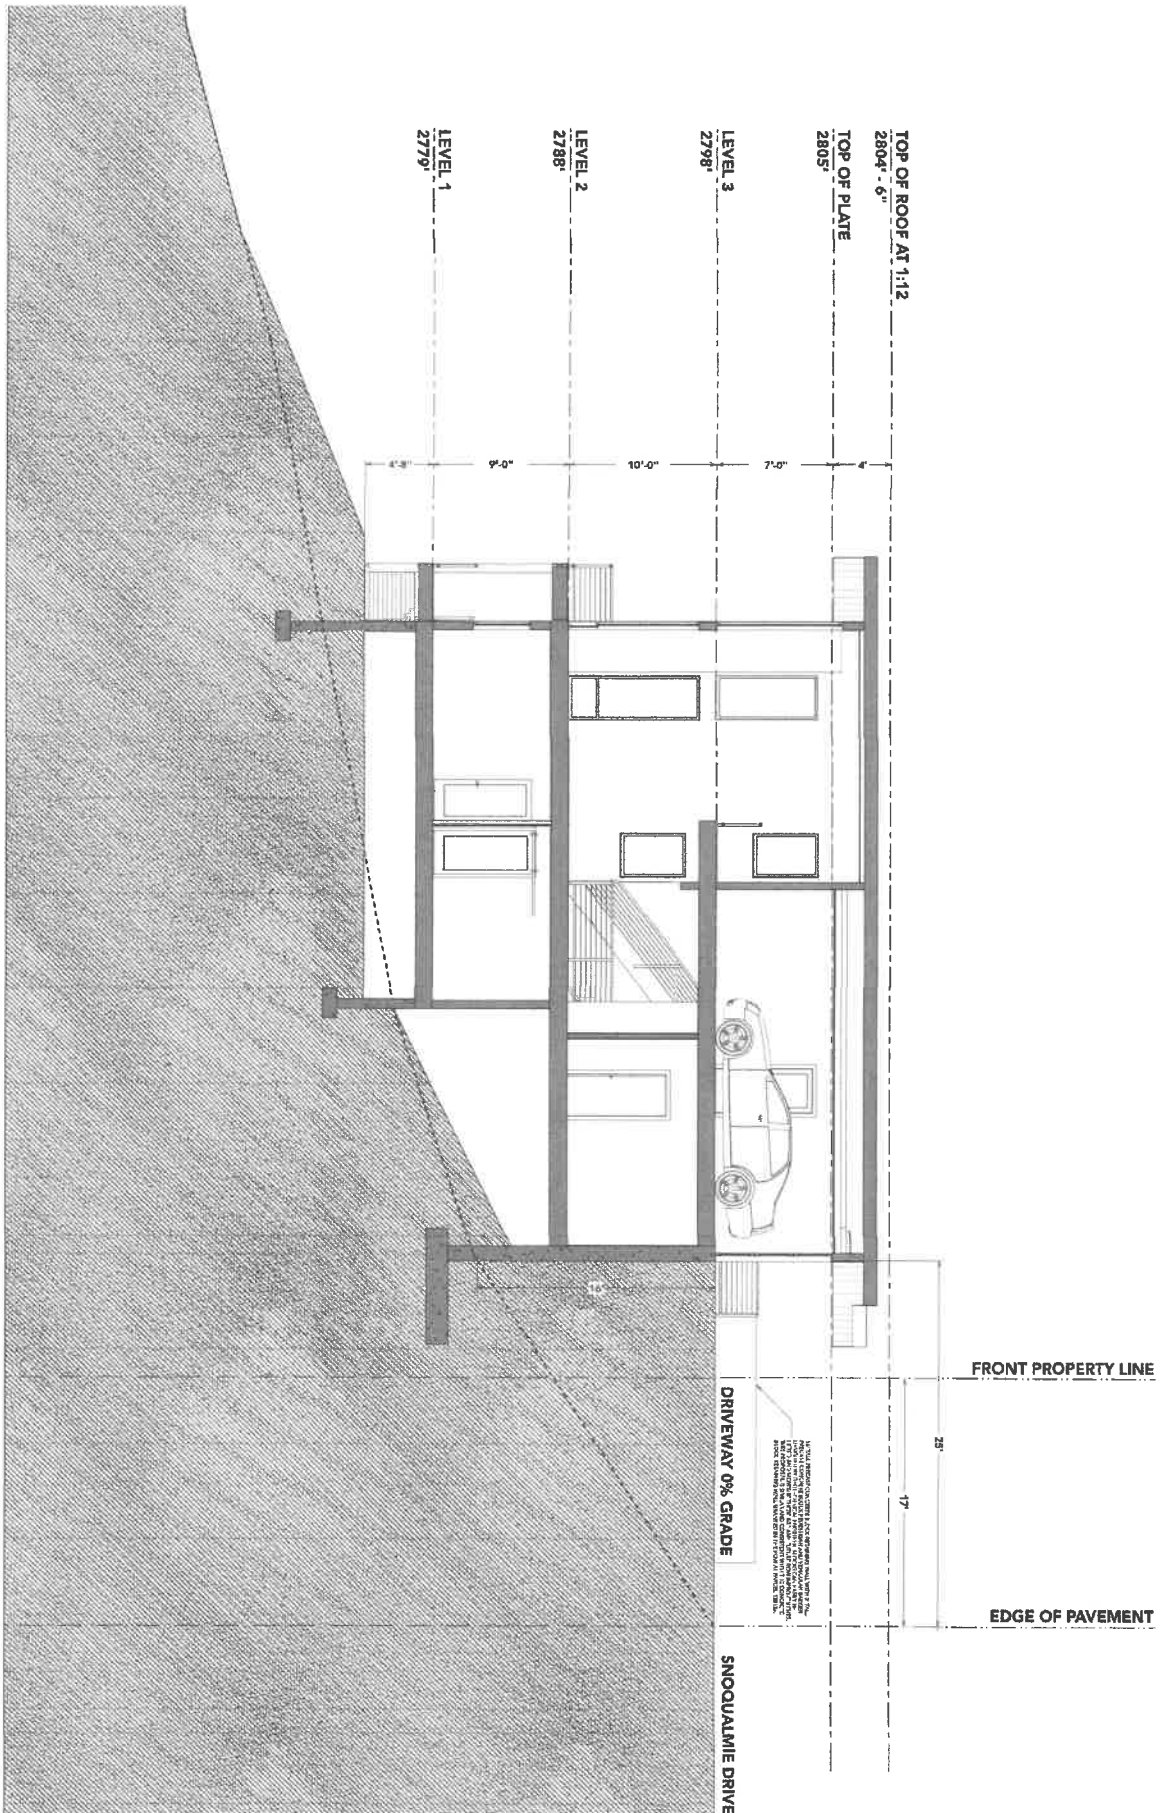

3

DATE: 7/25/2022
 SCALE: 1/4" = 1'
 SHEET:



Pemsel Residence
 The Pemsel Family
 XX SNOQUALMIE DR
 SNOQUALMIE PASS, WA 98068

DRAWINGS PROVIDED BY:
 TERRALITE DESIGN LLC

REVISION TABLE			
NUMBER	DATE	REVISED BY	DESCRIPTION

