


NO.	GRANTOR	GRANTEE	INSTRUMENT	DATE	RECORD NUMBER	CUSTODIAN'S NUMBER	REMARKS
1	N. P. Ry. Co.	C.M.&St.P.Ry. of Wash.	War. D.	Dec8-06	14 586	51107	5152
2	United States	"	Grant	Dec7-06	"	"	5222
3	N. P. Ry. Co.	"	War. D.	Dec8-06	14 586	51107	5152
6	N. P. Ry. Co.	"	War. D.	Jul11-07	16 235	101107	5154



RIGHT-OF-WAY AND TRACK MAP  
**CHICAGO, MILWAUKEE & ST. PAUL RY. CO.**  
 OPERATED BY THE  
 CHICAGO, MILWAUKEE & ST. PAUL RY. CO.  
 COLUMBIA DIV. MAIN LINE  
 STATION 4180+42.3 TO STATION 3969+13.1  
 SCALE 1"=400 FT. JUNE 30, 1915  
 OFFICE OF CHIEF ENGINEER  
 CHICAGO, ILLINOIS

Sheet No. 48 of 77 sheets of Chicago, Milwaukee & St. Paul Ry. Co. Main Line  
 from survey station 4180+42.3 to survey station 3969+13.1