
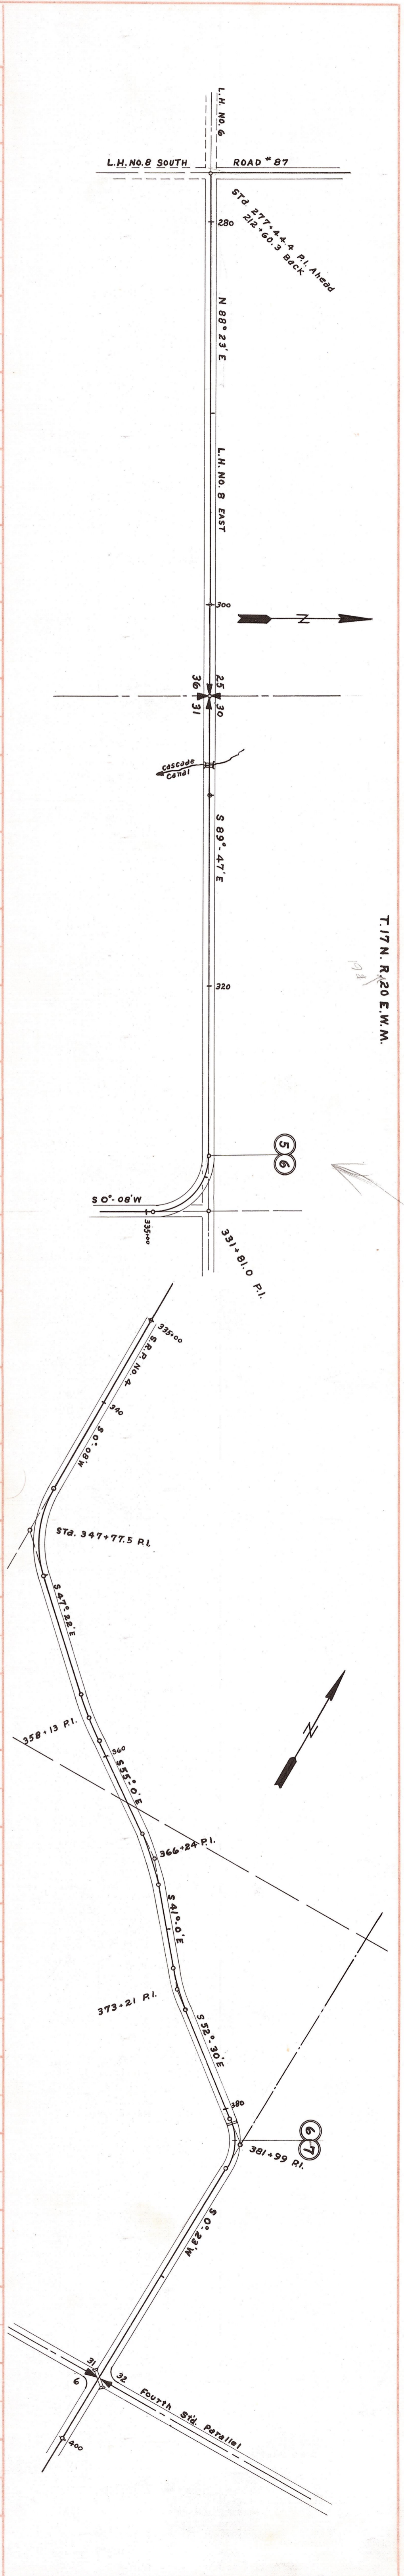
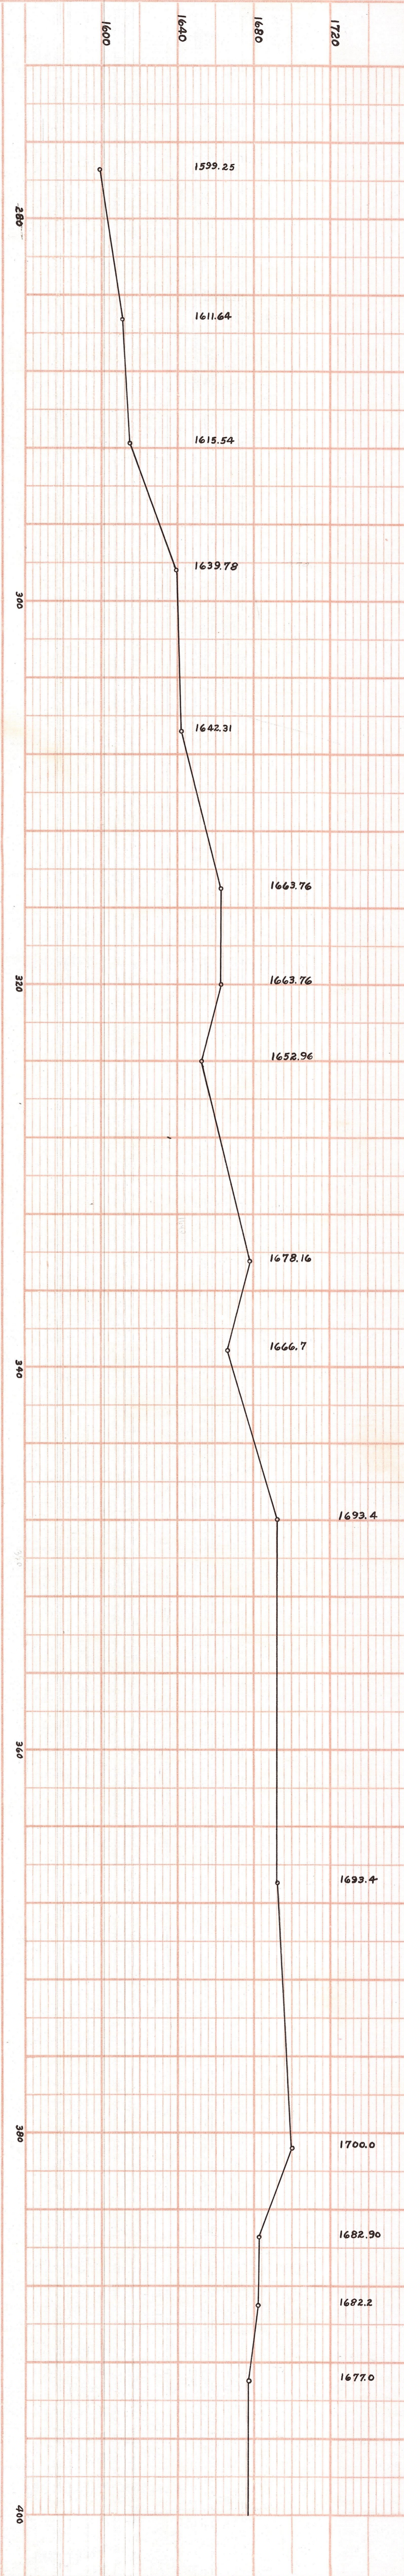


PROFILE	SURVEYED	BY	DATE
NOTE BOOK	PLATTED		
	CHECKED		
	S. M.'S. NOTES		
	STRUCTURE NOTATIONS CHECKED		

PLAN	SURVEYED	BY	DATE
NOTE BOOK	PLATTED		
	ALIGNMENT CHECKED		
	RT. OF WAY CHECKED		

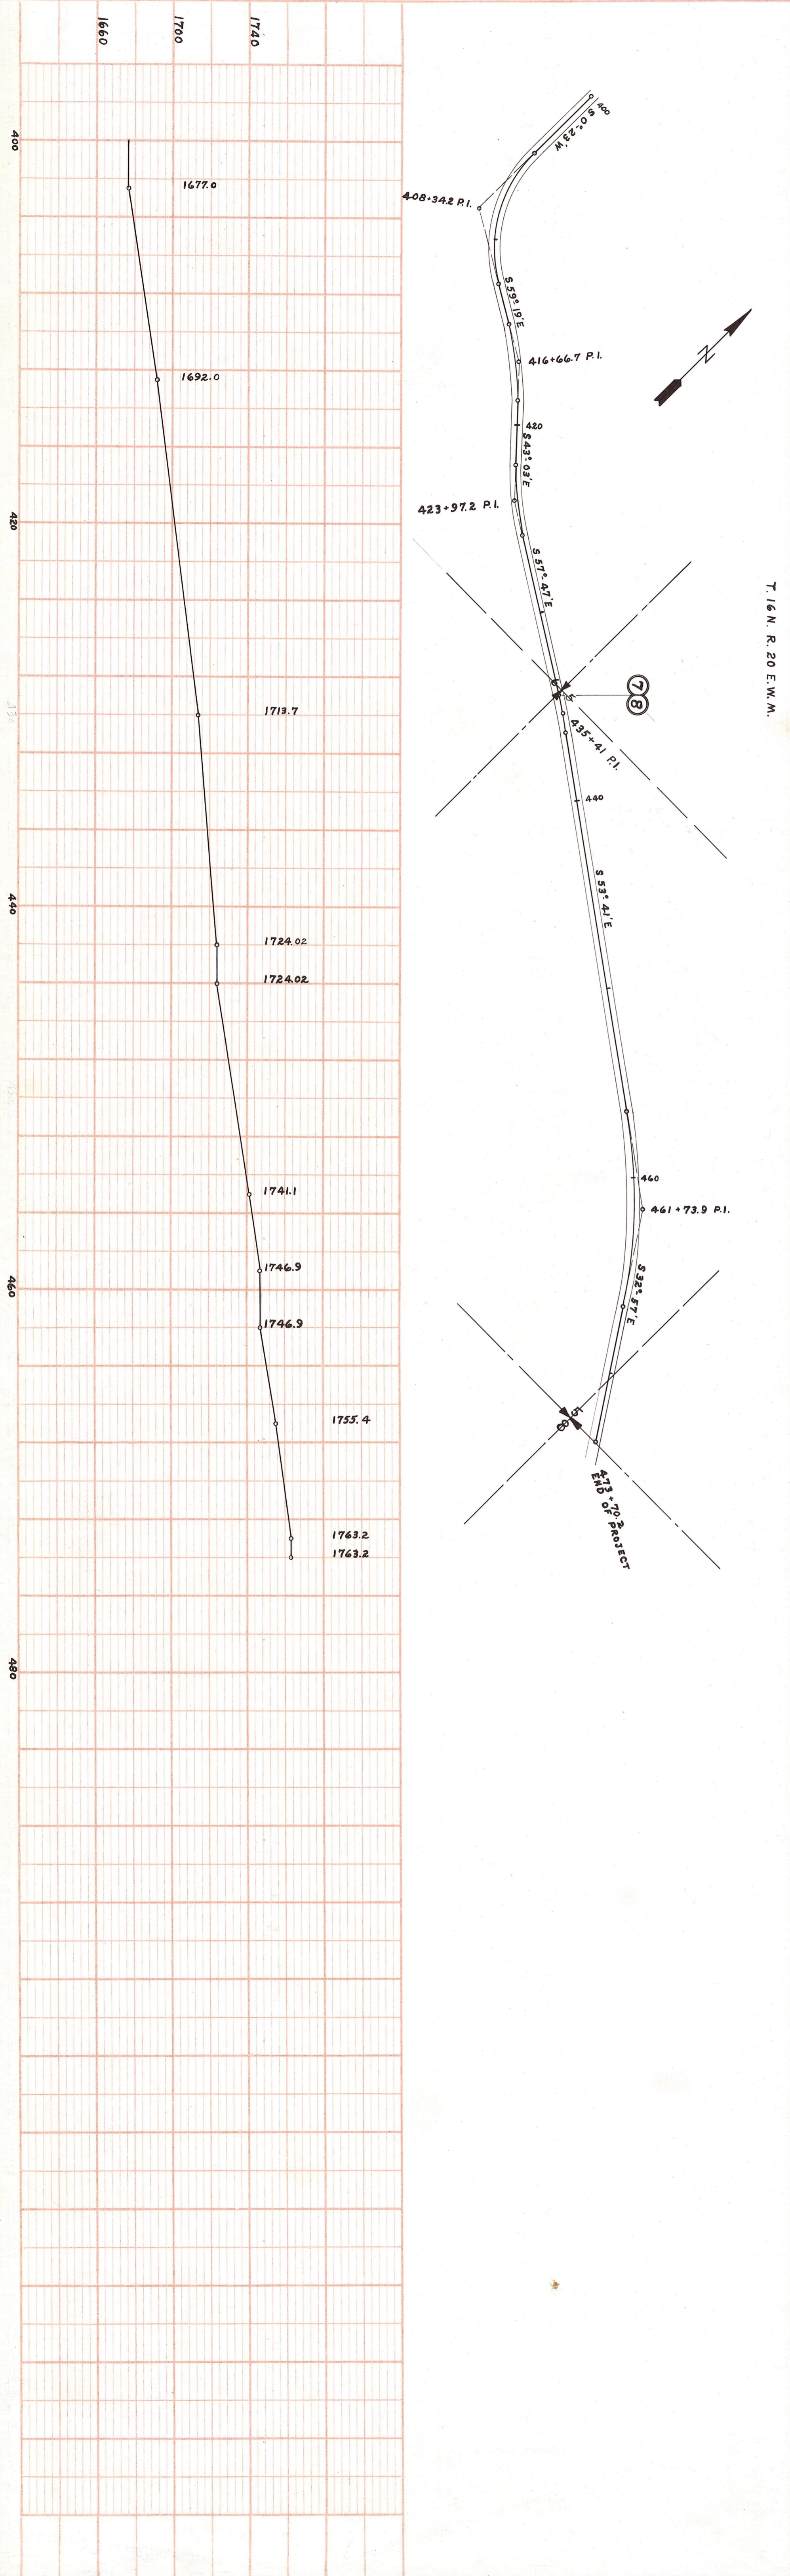

BADGER PKT. RD. 14-5

T. 16 N. R. 20 E. W. M.

T. 17 N. R. 20 E. W. M.

Township - Badger Pkt. No. 92

PLATE 2 - PLAN PROFILE & P. & R. E. T. STATIONED
 THE ENGINEER WEST CO. CHICAGO