


20 21
29 28

21 22
28 27

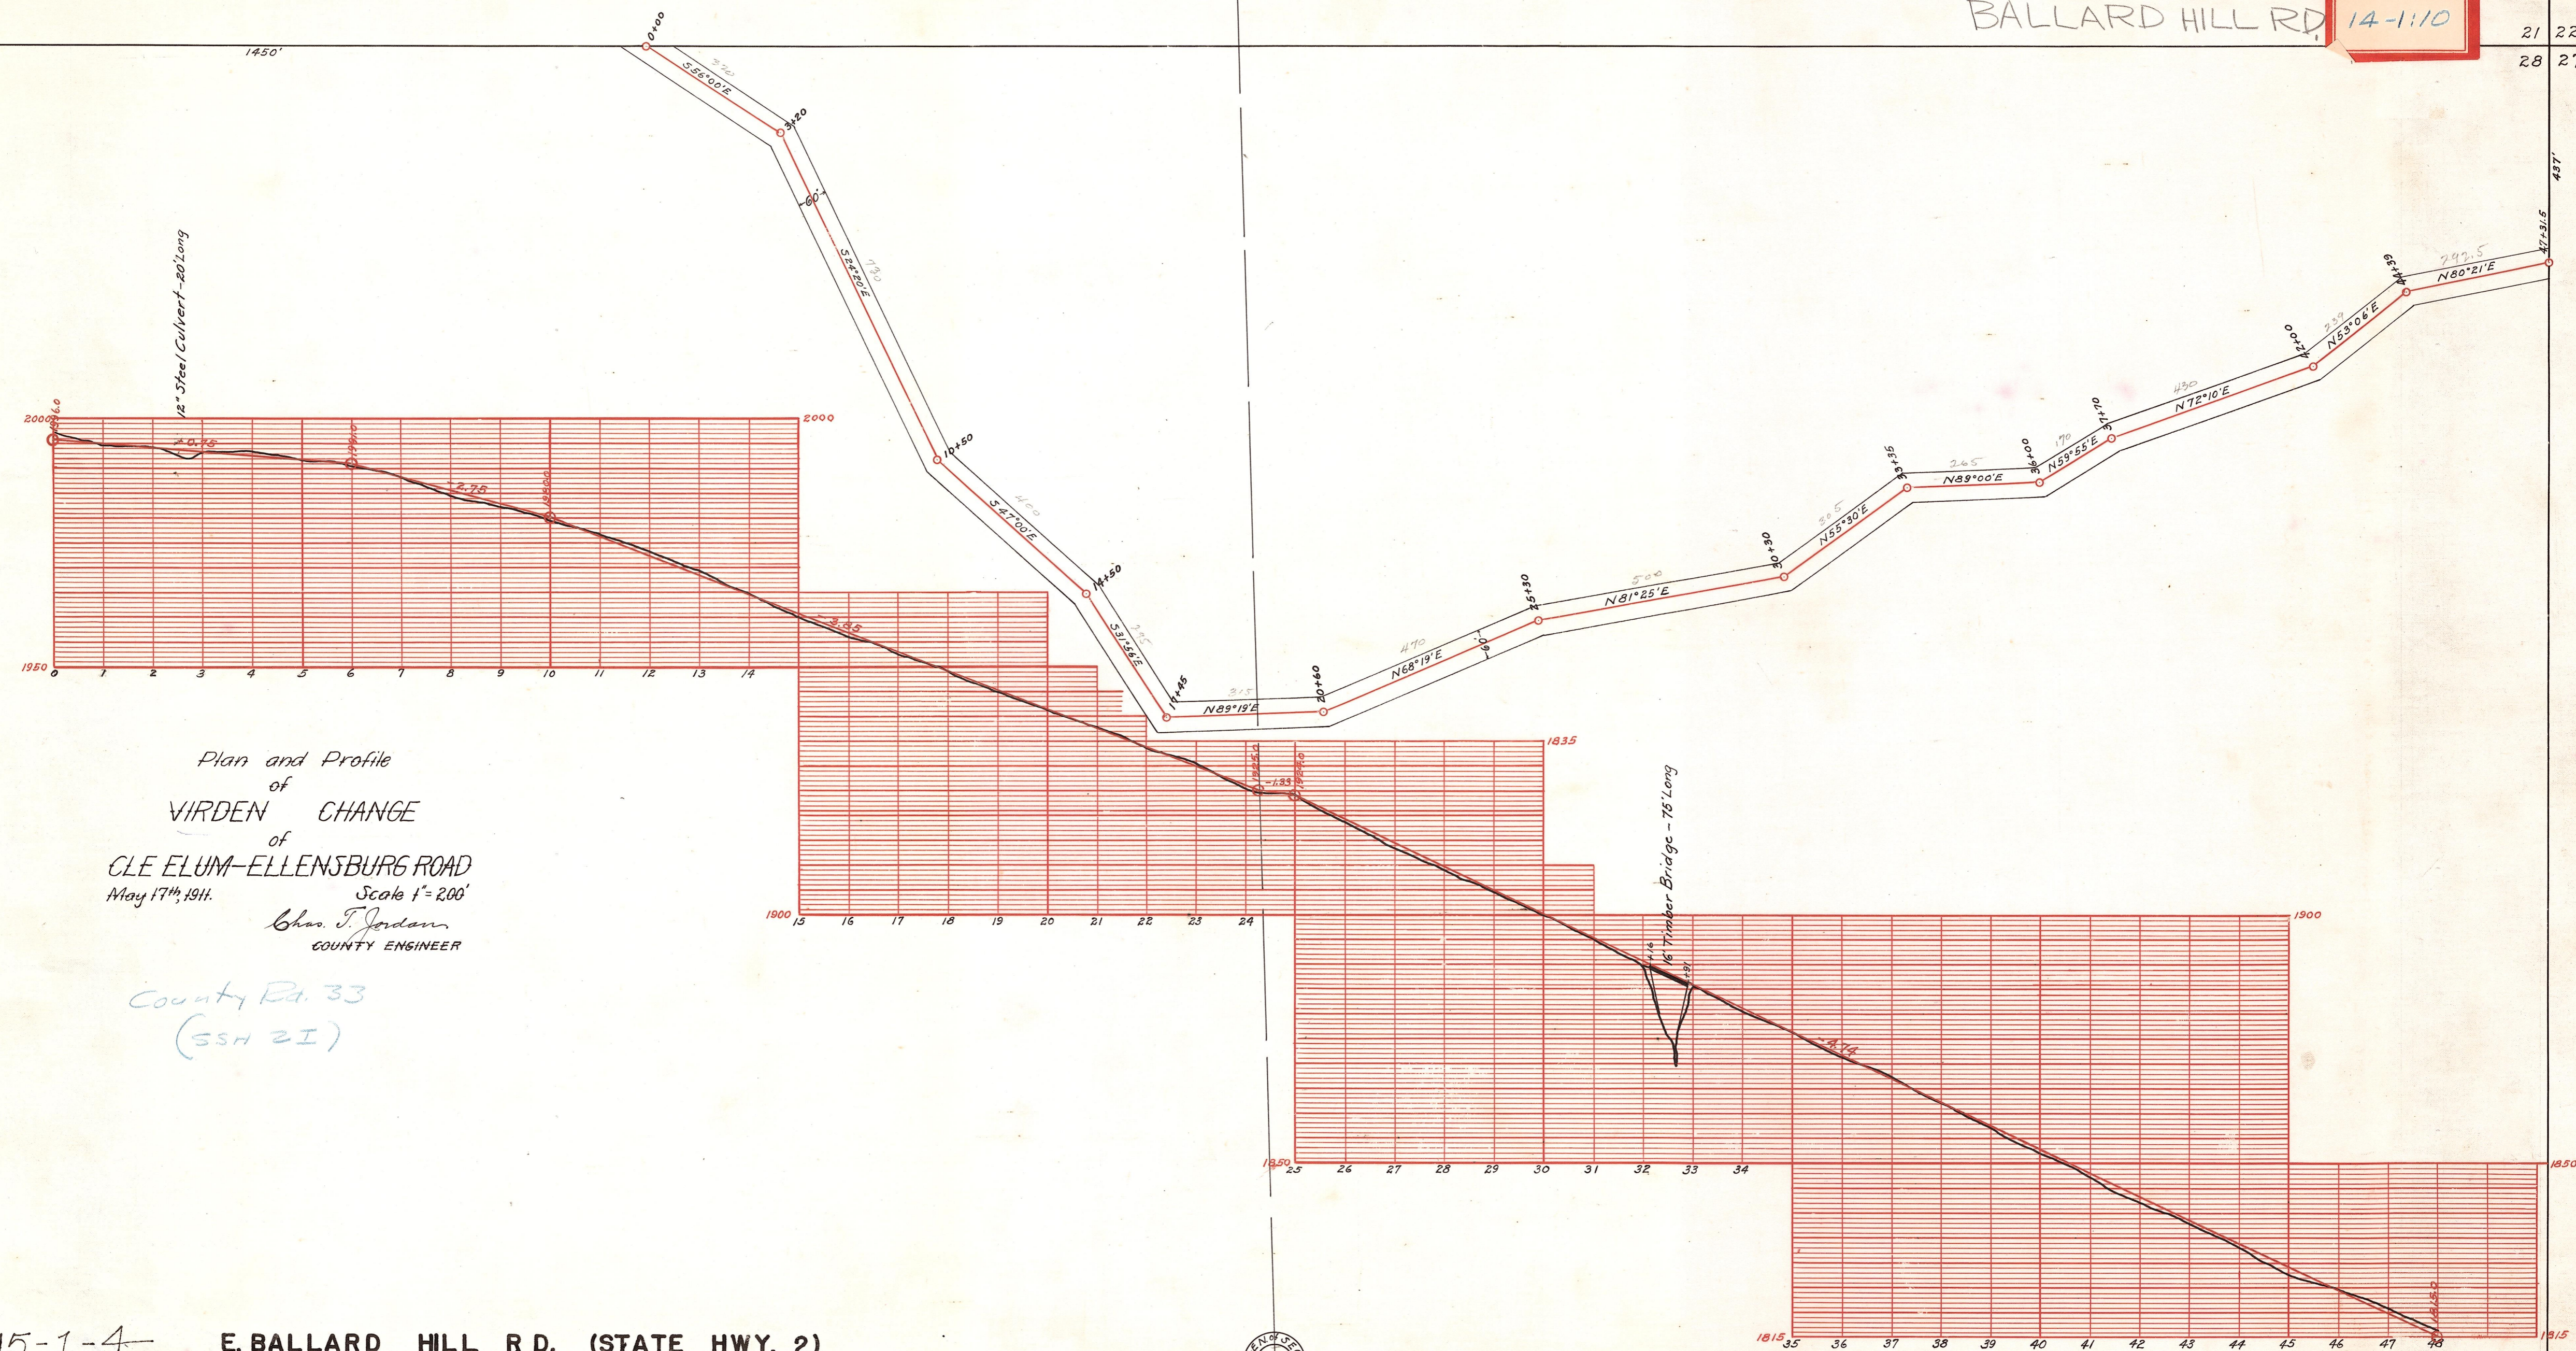

Virden Change - Cle Elum - Ellensburg Road #18

Virden Change - Ellensburg - Cle Elum Road #18

