
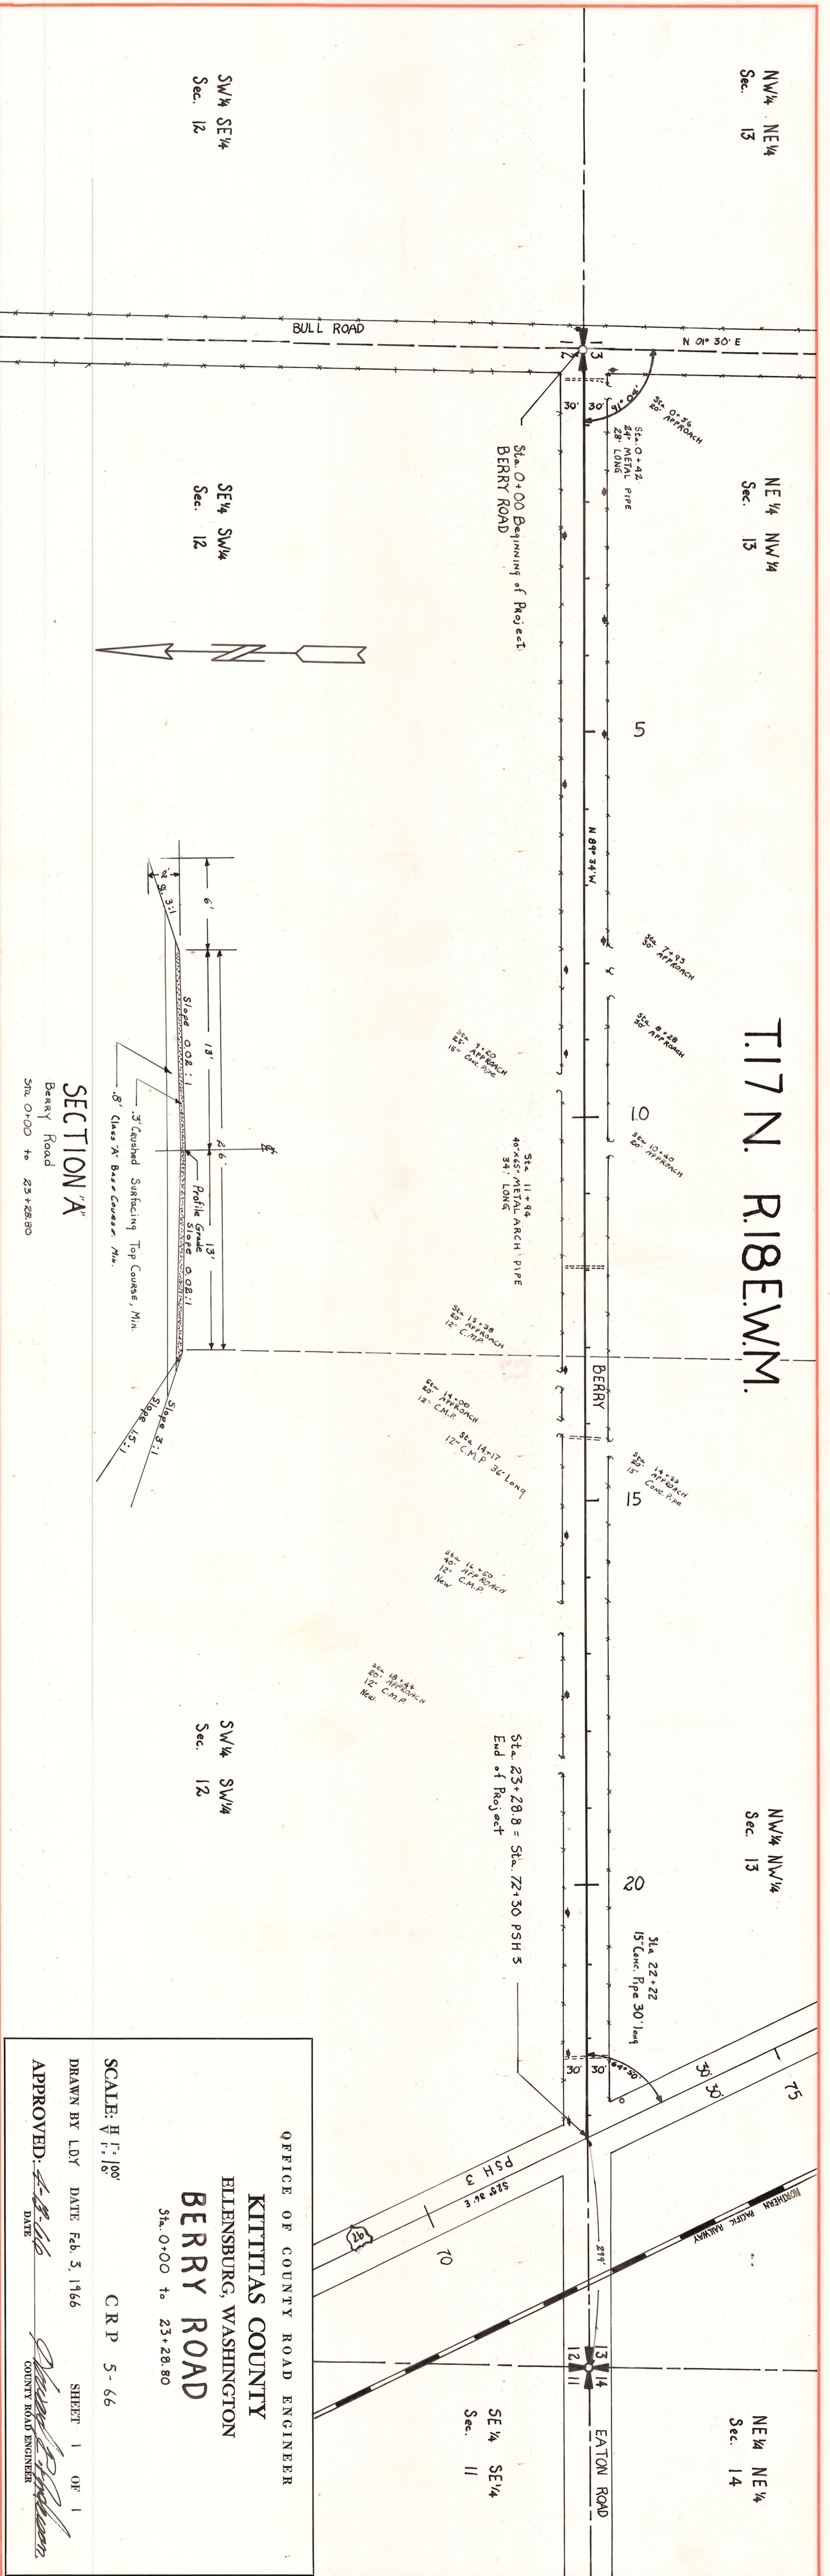


PROFILE	SURVEYED	BY	DATE
NOTE BOOK	PLOTTED		
	GRADES CHECKED		
	B.M.s. NOTED		
	STRUCTURE NOTATIONS CH'KD		

PLAN	SURVEYED	BY	DATE
NOTE BOOK	PLOTTED		
	ALIGNMENT CHECKED		
	RT. OF WAY CHECKED		

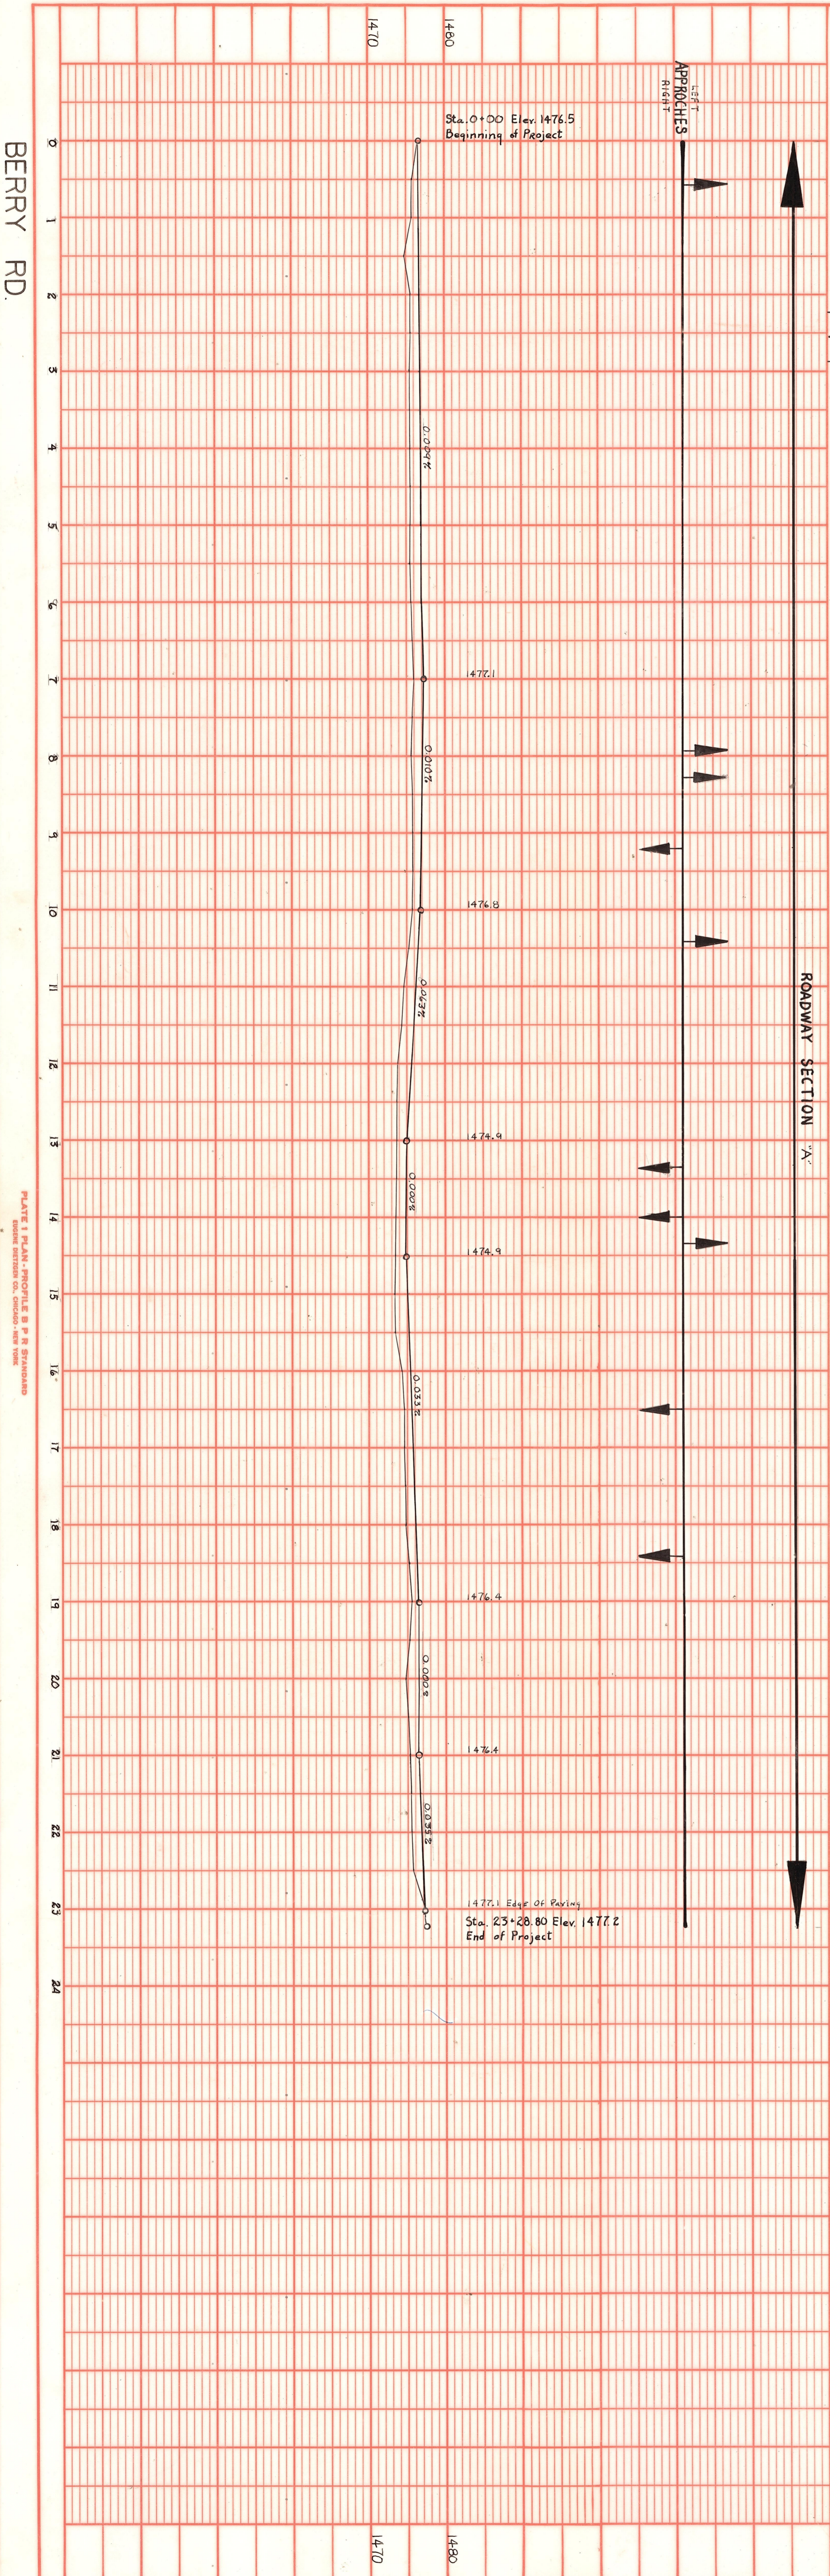

T.17 N. R.18 E. W.M.

SECTION 'A'
Berry Road
Sta. 0+00 to 23+28.80

OFFICE OF COUNTY ROAD ENGINEER
KITITAS COUNTY
ELENSBURG, WASHINGTON
BERRY ROAD
Sta. 0+00 to 23+28.80

SCALE: $\frac{1}{4}$ " = 10'

DRAWN BY LDY DATE Feb 5, 1966 SHEET 1 OF 1

APPROVED: *[Signature]* DATE *[Date]* COUNTY ROAD ENGINEER

CRP 5-66

BERRY RD.

PLATE 1 PLAN PROFILE & P.R. STANDARD
SEE SPECIFICATIONS SHEET 100

14-7