


OFFICE OF COUNTY ROAD ENGINEER
 KITTITAS COUNTY
 ELLENSBURG, WASHINGTON
 ERICKSON ROAD BRIDGE
 #80183
 (OVER COOKE CREEK)

SCALE: AS SHOWN CRP

DRAWN BY EAY DATE: JULY, 1975 SHEET 1 OF 1

APPROVED: 7/15/75 *Arden E. Blossom*
 DATE COUNTY ROAD ENGINEER

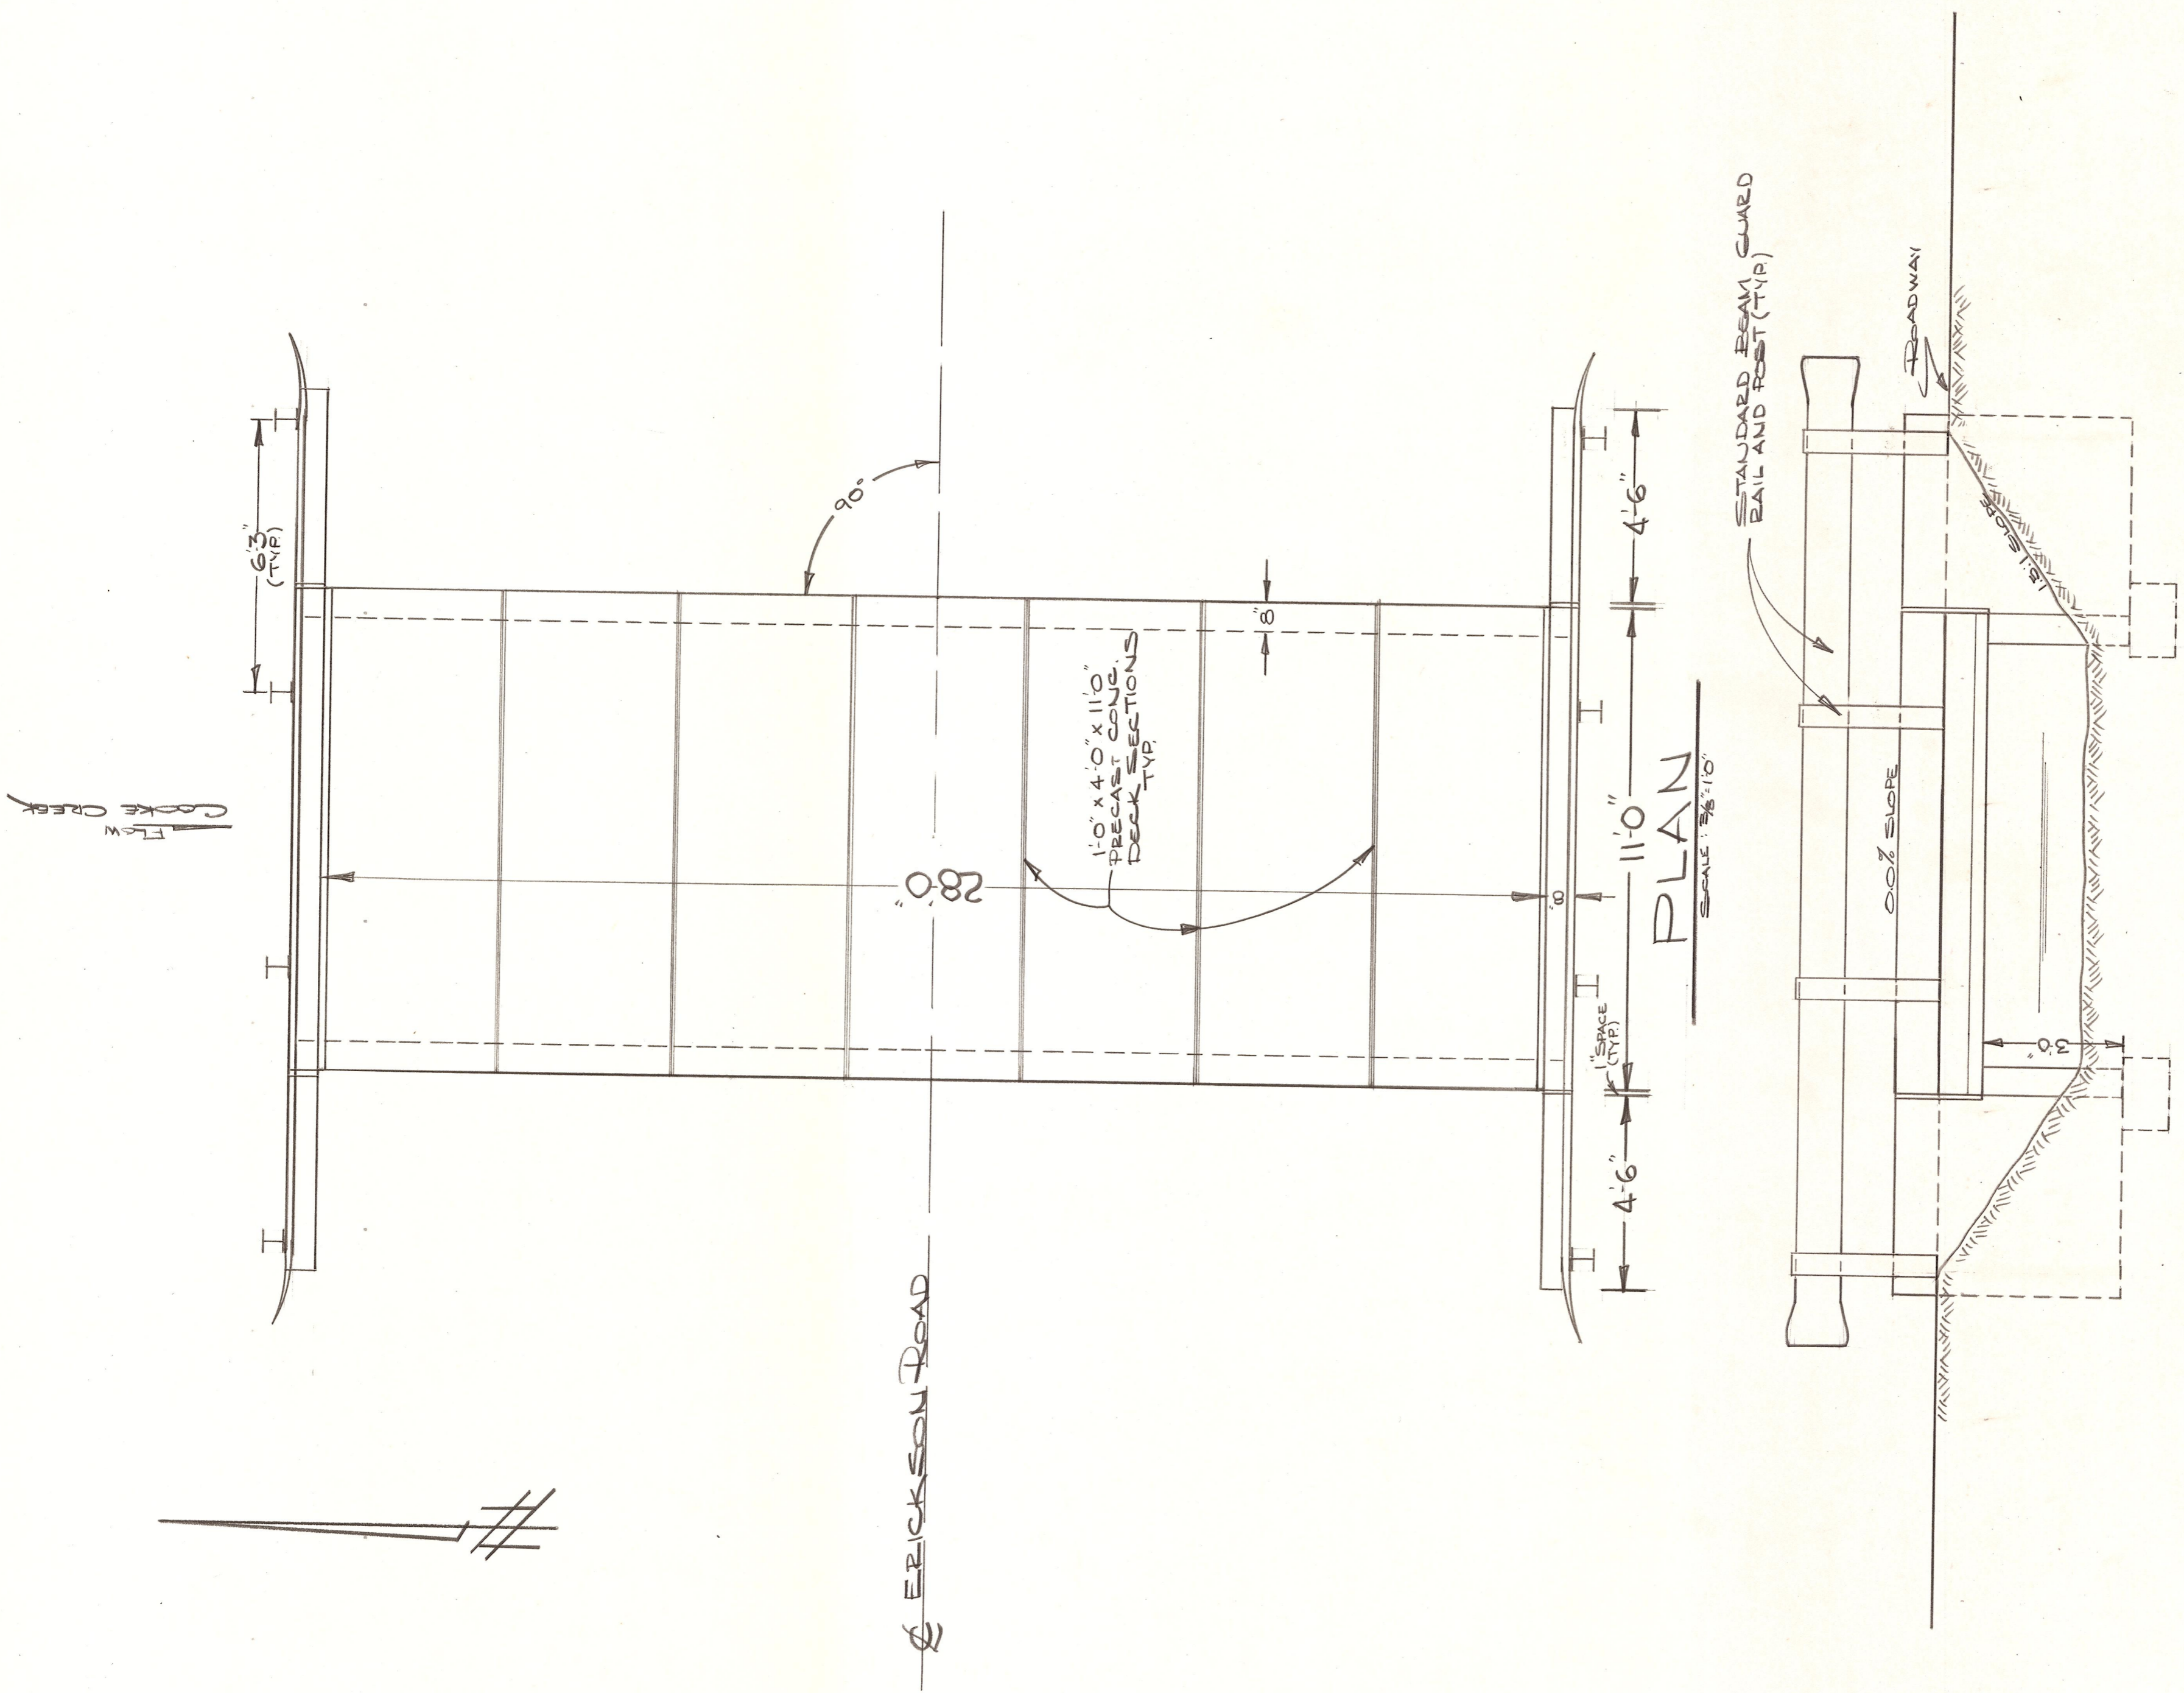

OFFICE OF COUNTY ROAD ENGINEER
 KITTITAS COUNTY
 ELLENSBURG, WASHINGTON
ERICKSON ROAD BRIDGE
 # 80183
 (OVER COOKE CREEK)

SCALE: AS SHOWN CRP
 DRAWN BY SAH DATE: JULY, 1975 SHEET 1 OF 1
 APPROVED: 7/15/75 *Stanley L. Blawie* COUNTY ROAD ENGINEER