
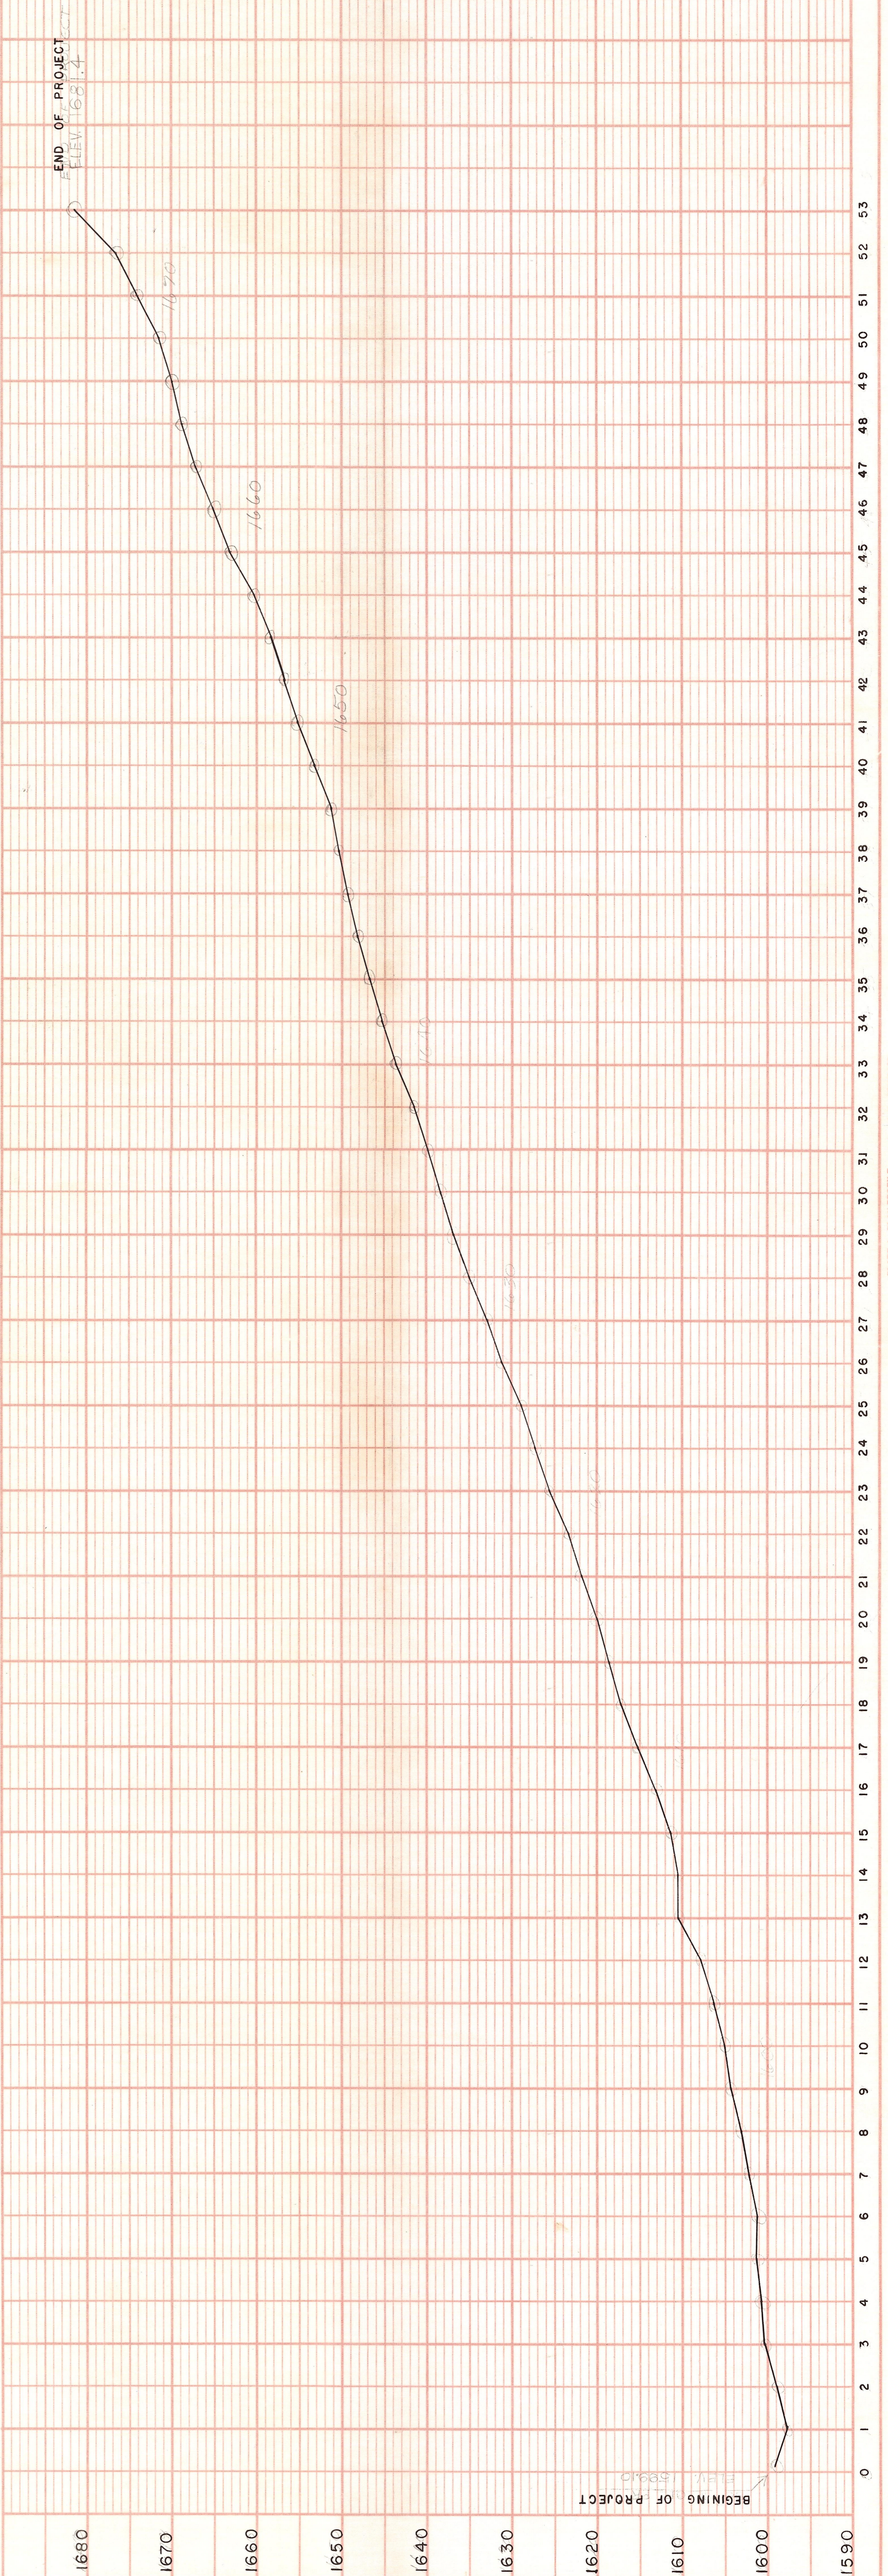


13-7-3

**COUNTY ROAD PROJECT
NO. 62**
DITCH, BALLAST, SURFACE & OIL
CEMETERY ROAD

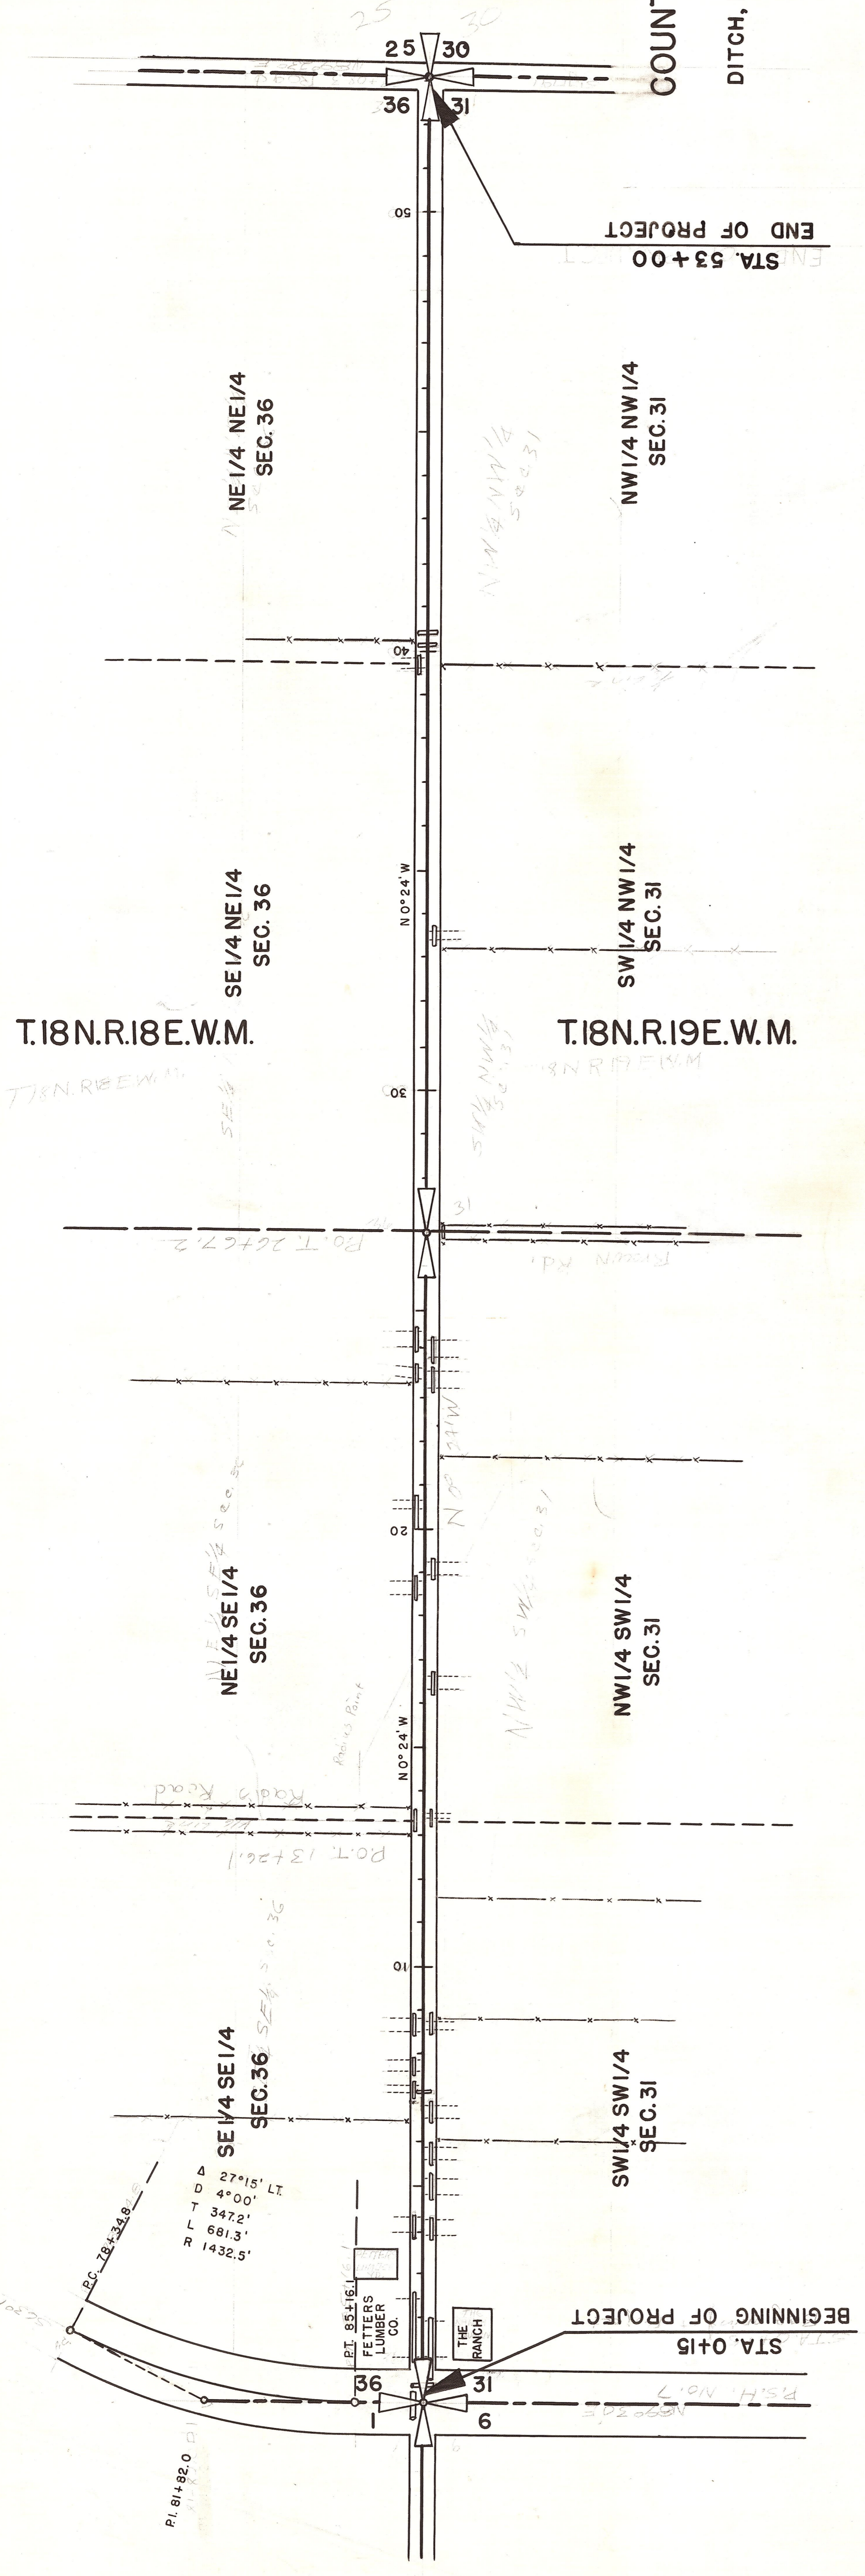

DATE	BY
SURVEYED	
PLOTTED	
CHECKED	
BY	
DATE	
NO. OF REVISIONS	
BY	
DATE	

DATE	BY
SURVEYED	
PLOTTED	
CHECKED	
BY	
DATE	
NO. OF REVISIONS	
BY	
DATE	

PLATE 1-PLAN-PROFILE 18 N. 18 E. STANDARD THE FREEDOM POST CO. CHICAGO