
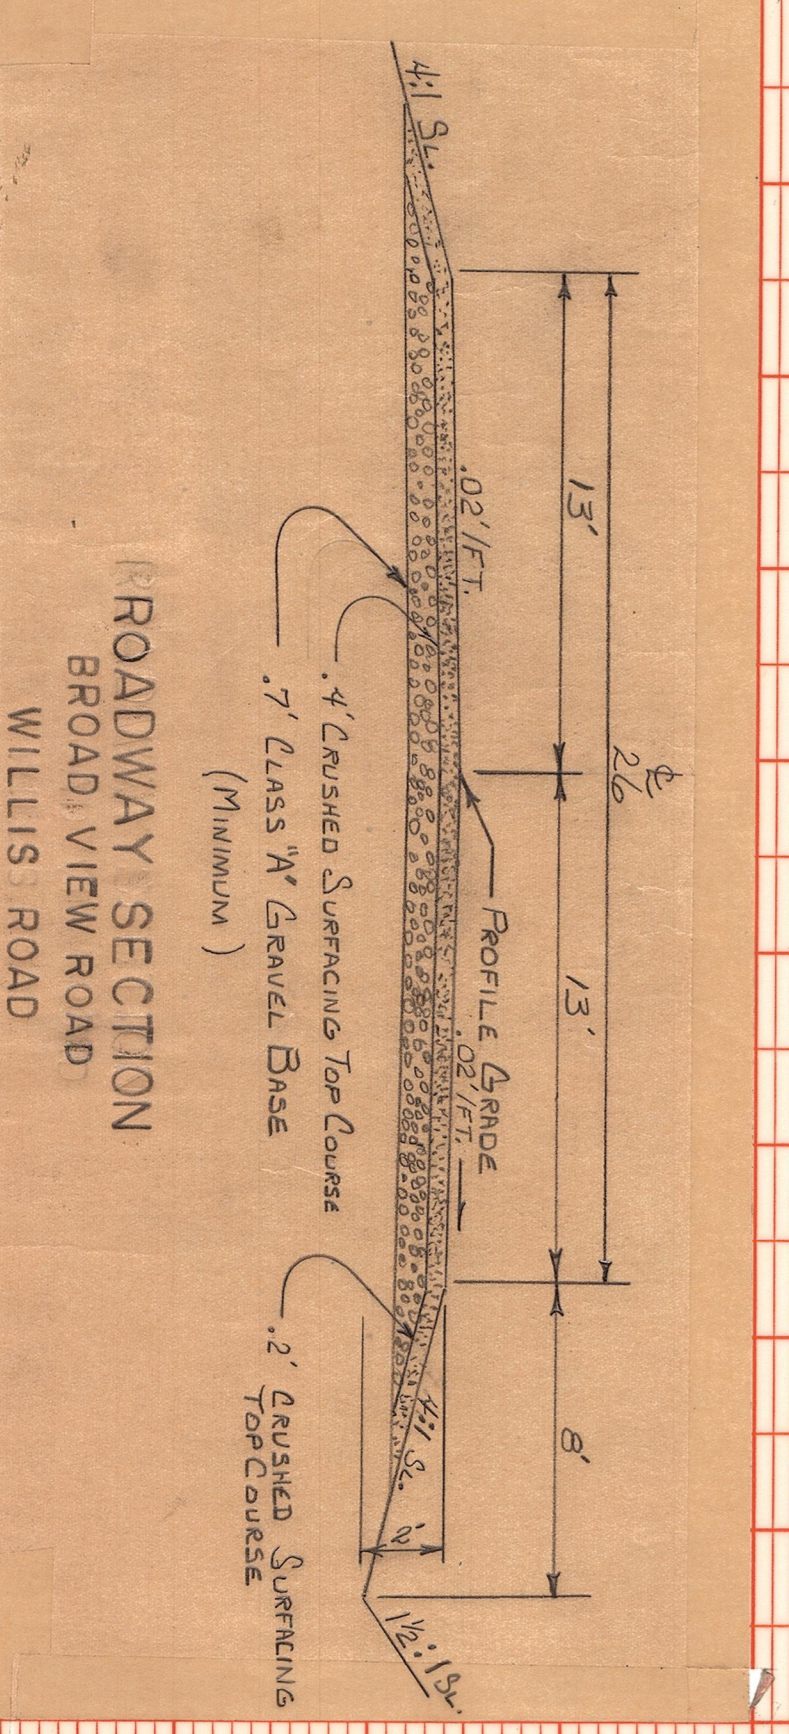
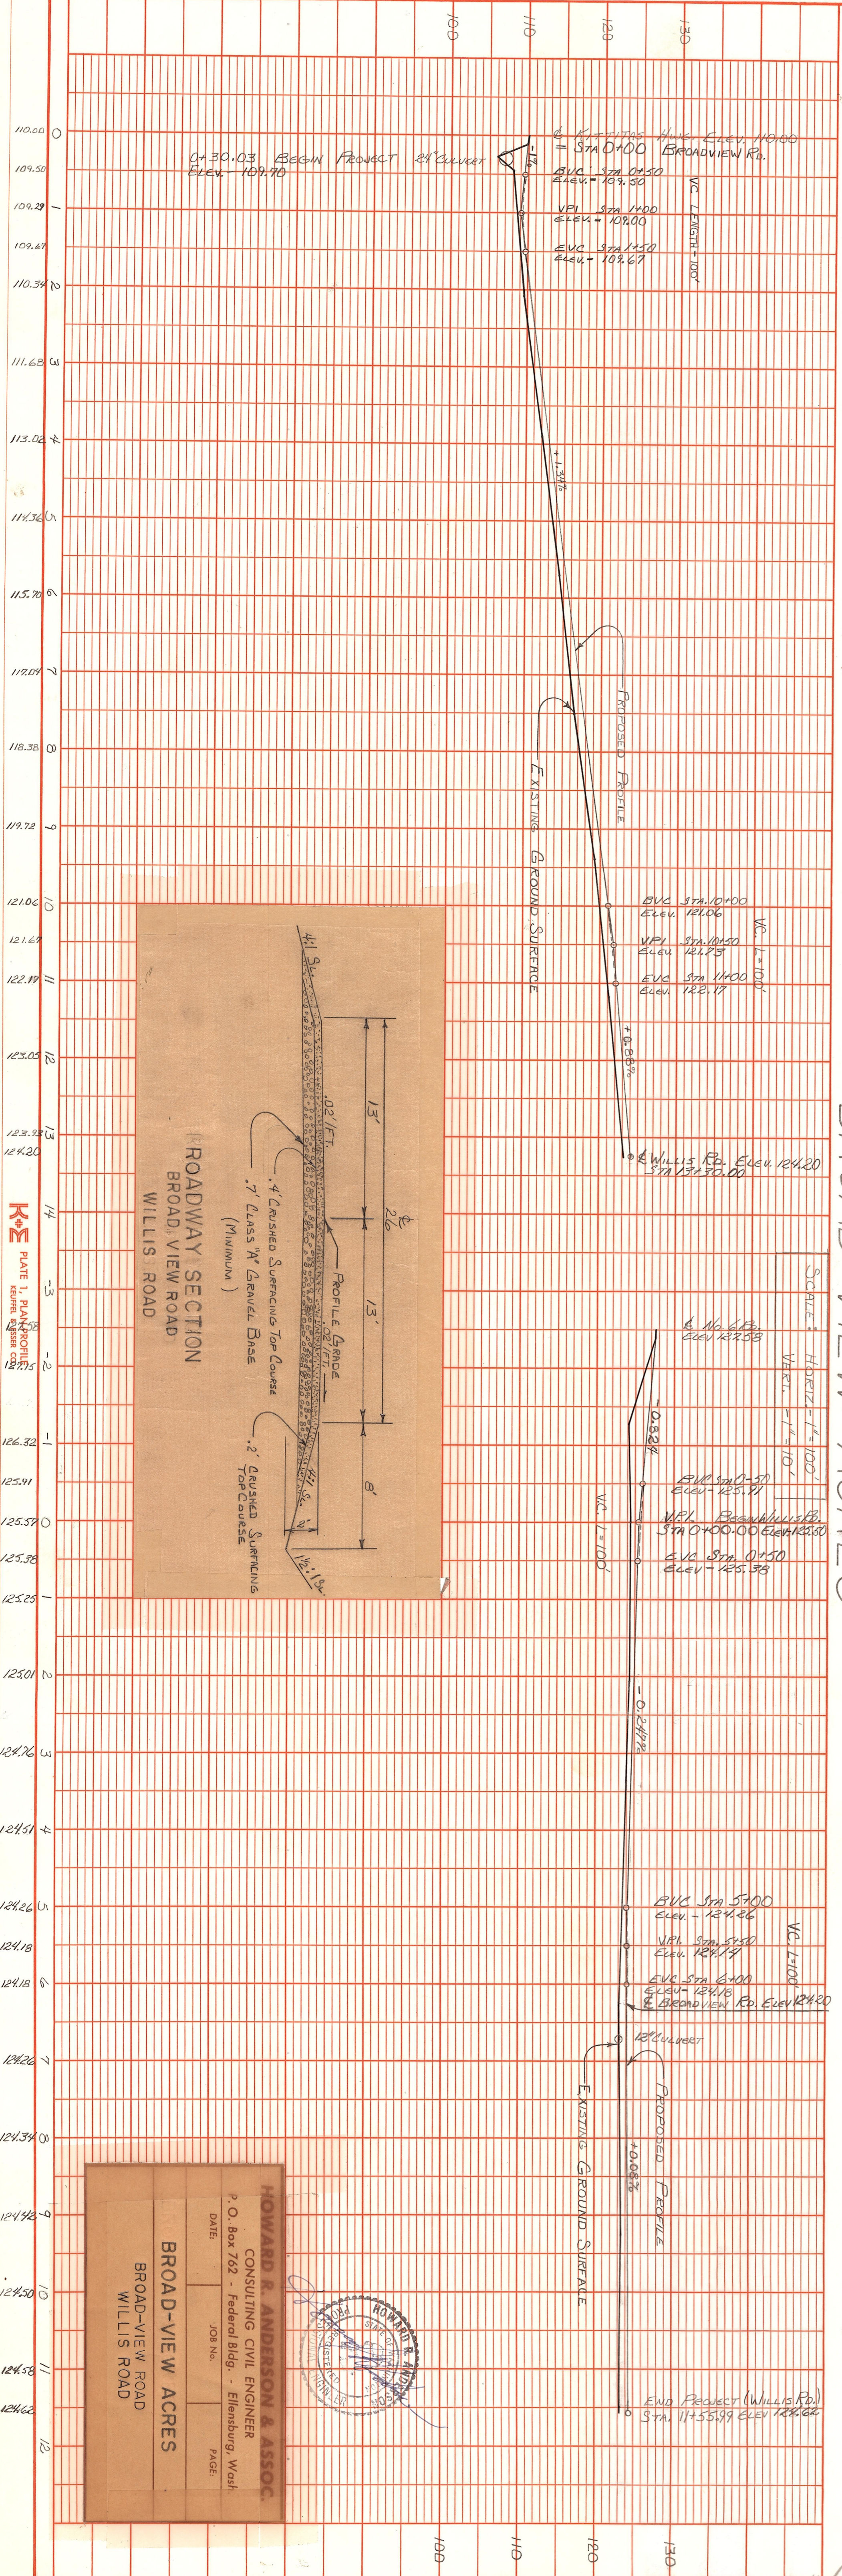


PROFILE SURVEYED BY DATE PLOTTED GRADES CHECKED B. M. NOTED STRUCTURE NOTATIONS CHECKED

PLAN SURVEYED BY DATE PLOTTED ALIGNMENT CHECKED RT. OF WAY CHECKED

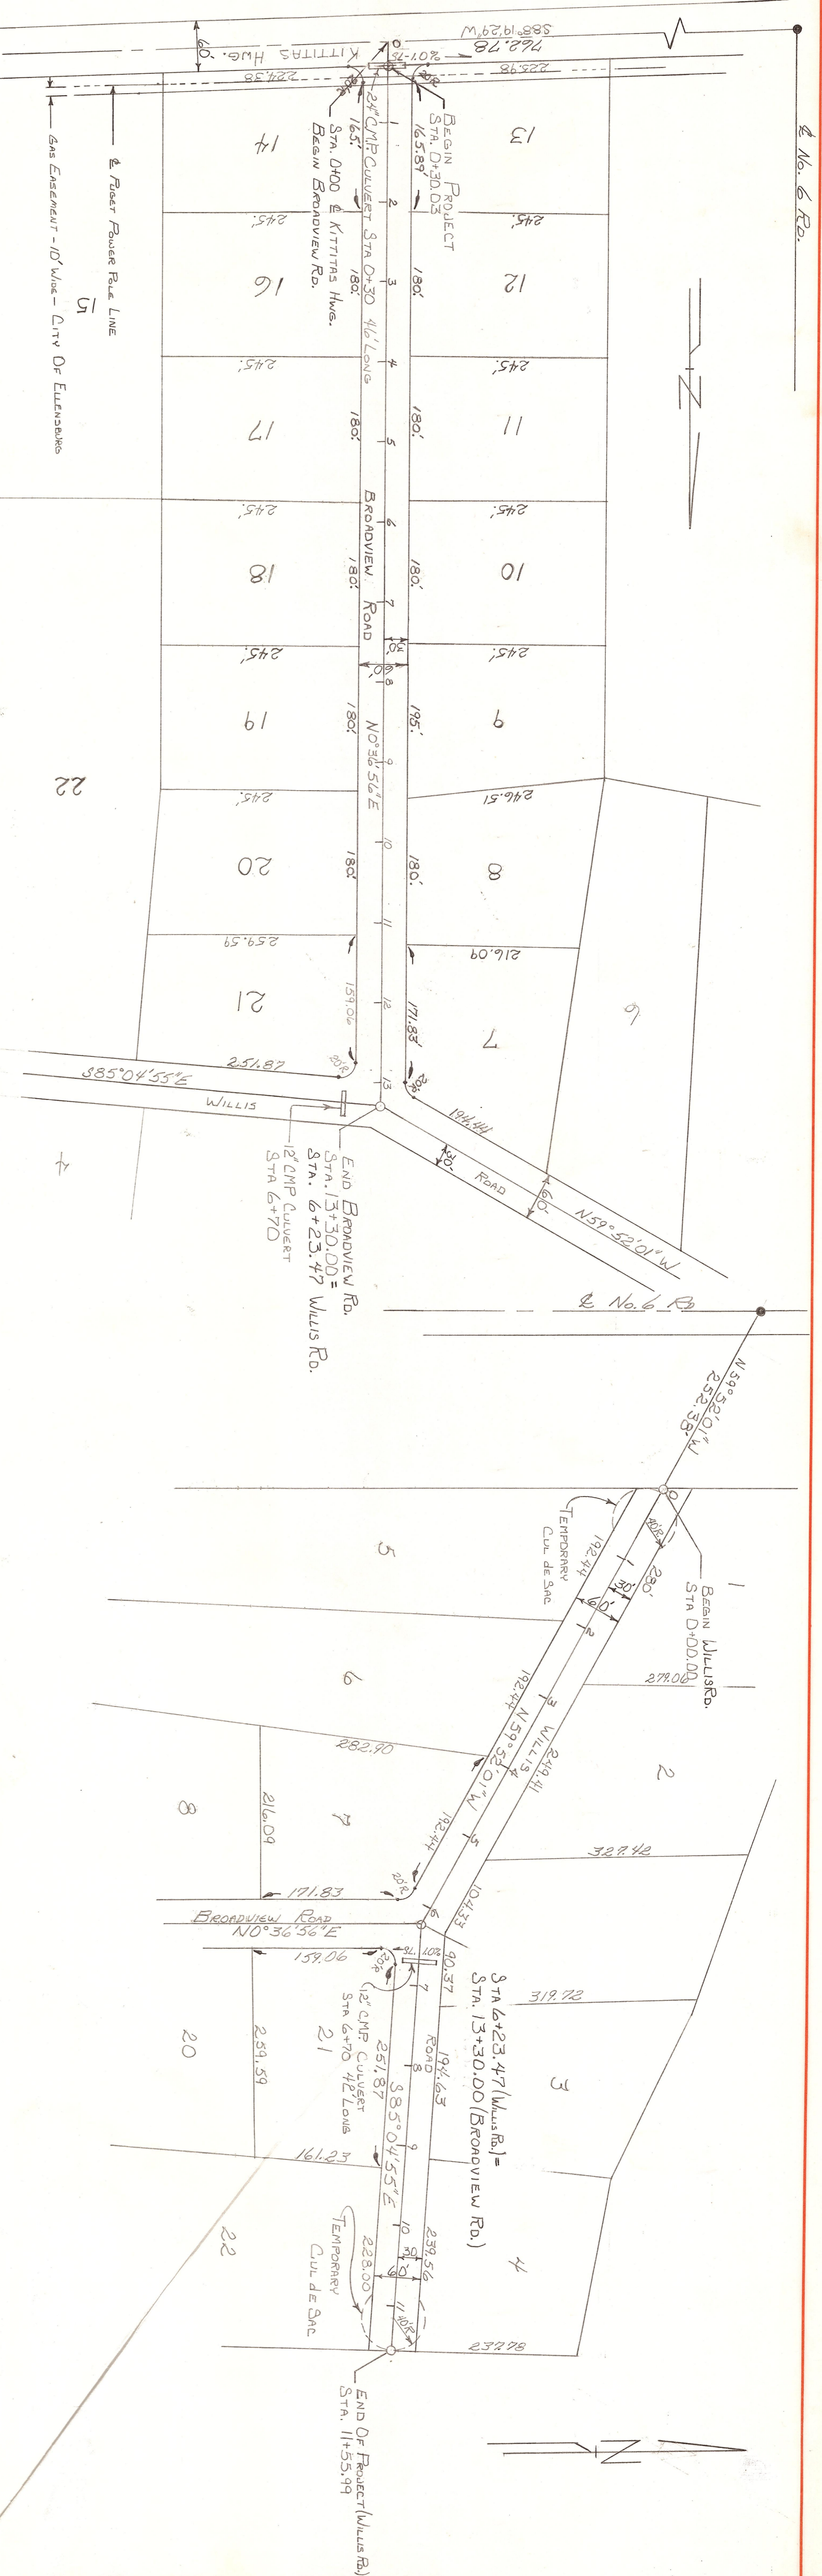

14-23

HOWARD R. ANDERSON & ASSOC. CONSULTING CIVIL ENGINEER P. O. Box 762 - Federal Bldg. - Ellensburg, Wash. BROAD-VIEW ACRES BROAD-VIEW ROAD WILLIS ROAD

