


HANSON ROAD
BRIDGE NO. 78043

QUANTITIES

TYPE I GUARDRAIL INCL. TERMINAL SECTION	3658 LINEAL FEET
DOUBLE BEAM GUARDRAIL	50 LINEAL FEET
TYPE I ANCHOR	4 EACH
WEAK POST W-BEAM GUARDRAIL ANCHORAGE	1 EACH

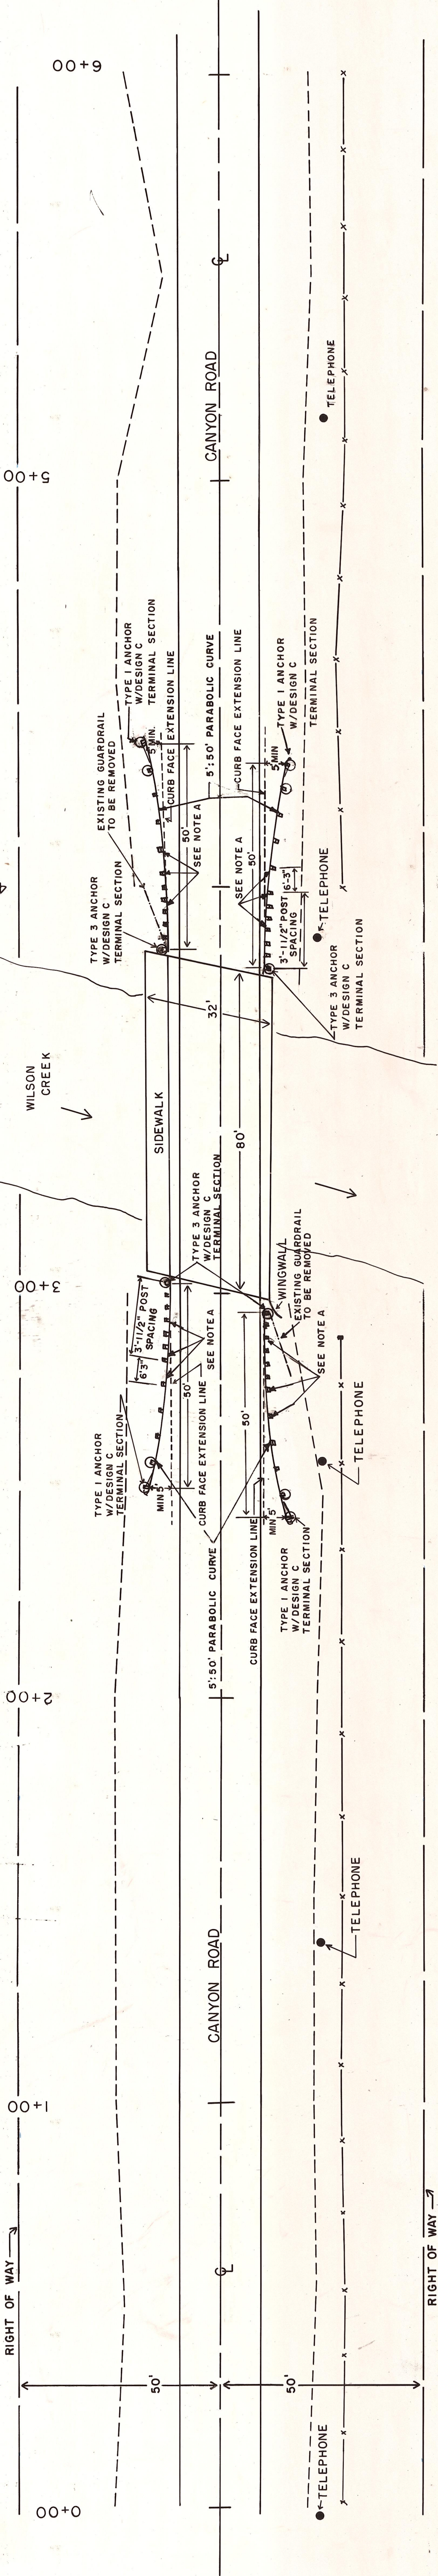

QUANTITIES

TYPE I GUARDRAIL INCLUDING TERMINAL SECTION	212 LINEAL FEET
TYPE I ANCHOR	4 EACH
TYPE 3 ANCHOR	4 EACH

NOTE

A. POST SIZE AND SPACING
 3" 10"x10" @ 3'-1 1/2"
 3" 8"x8" @ 3'-1 1/2"
 FOLLOWED BY
 8"x8" @ 6'-3"

CANYON ROAD
BRIDGE NO. 78132

DEPT. OF PUBLIC WORKS
KITTITAS COUNTY
 ELLENSBURG, WASHINGTON
 THORP HIGHWAY BRIDGE ET. AL.
 APPROACH GUARDRAILS

SCALE: H 1"=20' V 1/2"=20'
 DRAWN BY DLT DATE SEPT. 1981 SHEET 8 OF 14
 APPROVED: 4/27/83 DATE *[Signature]* DIRECTOR OF PUBLIC WORKS

