


GUARD RAILS NOT SHOWN
4 POSTS REQUIRED EACH SIDE

H-15 LOADING

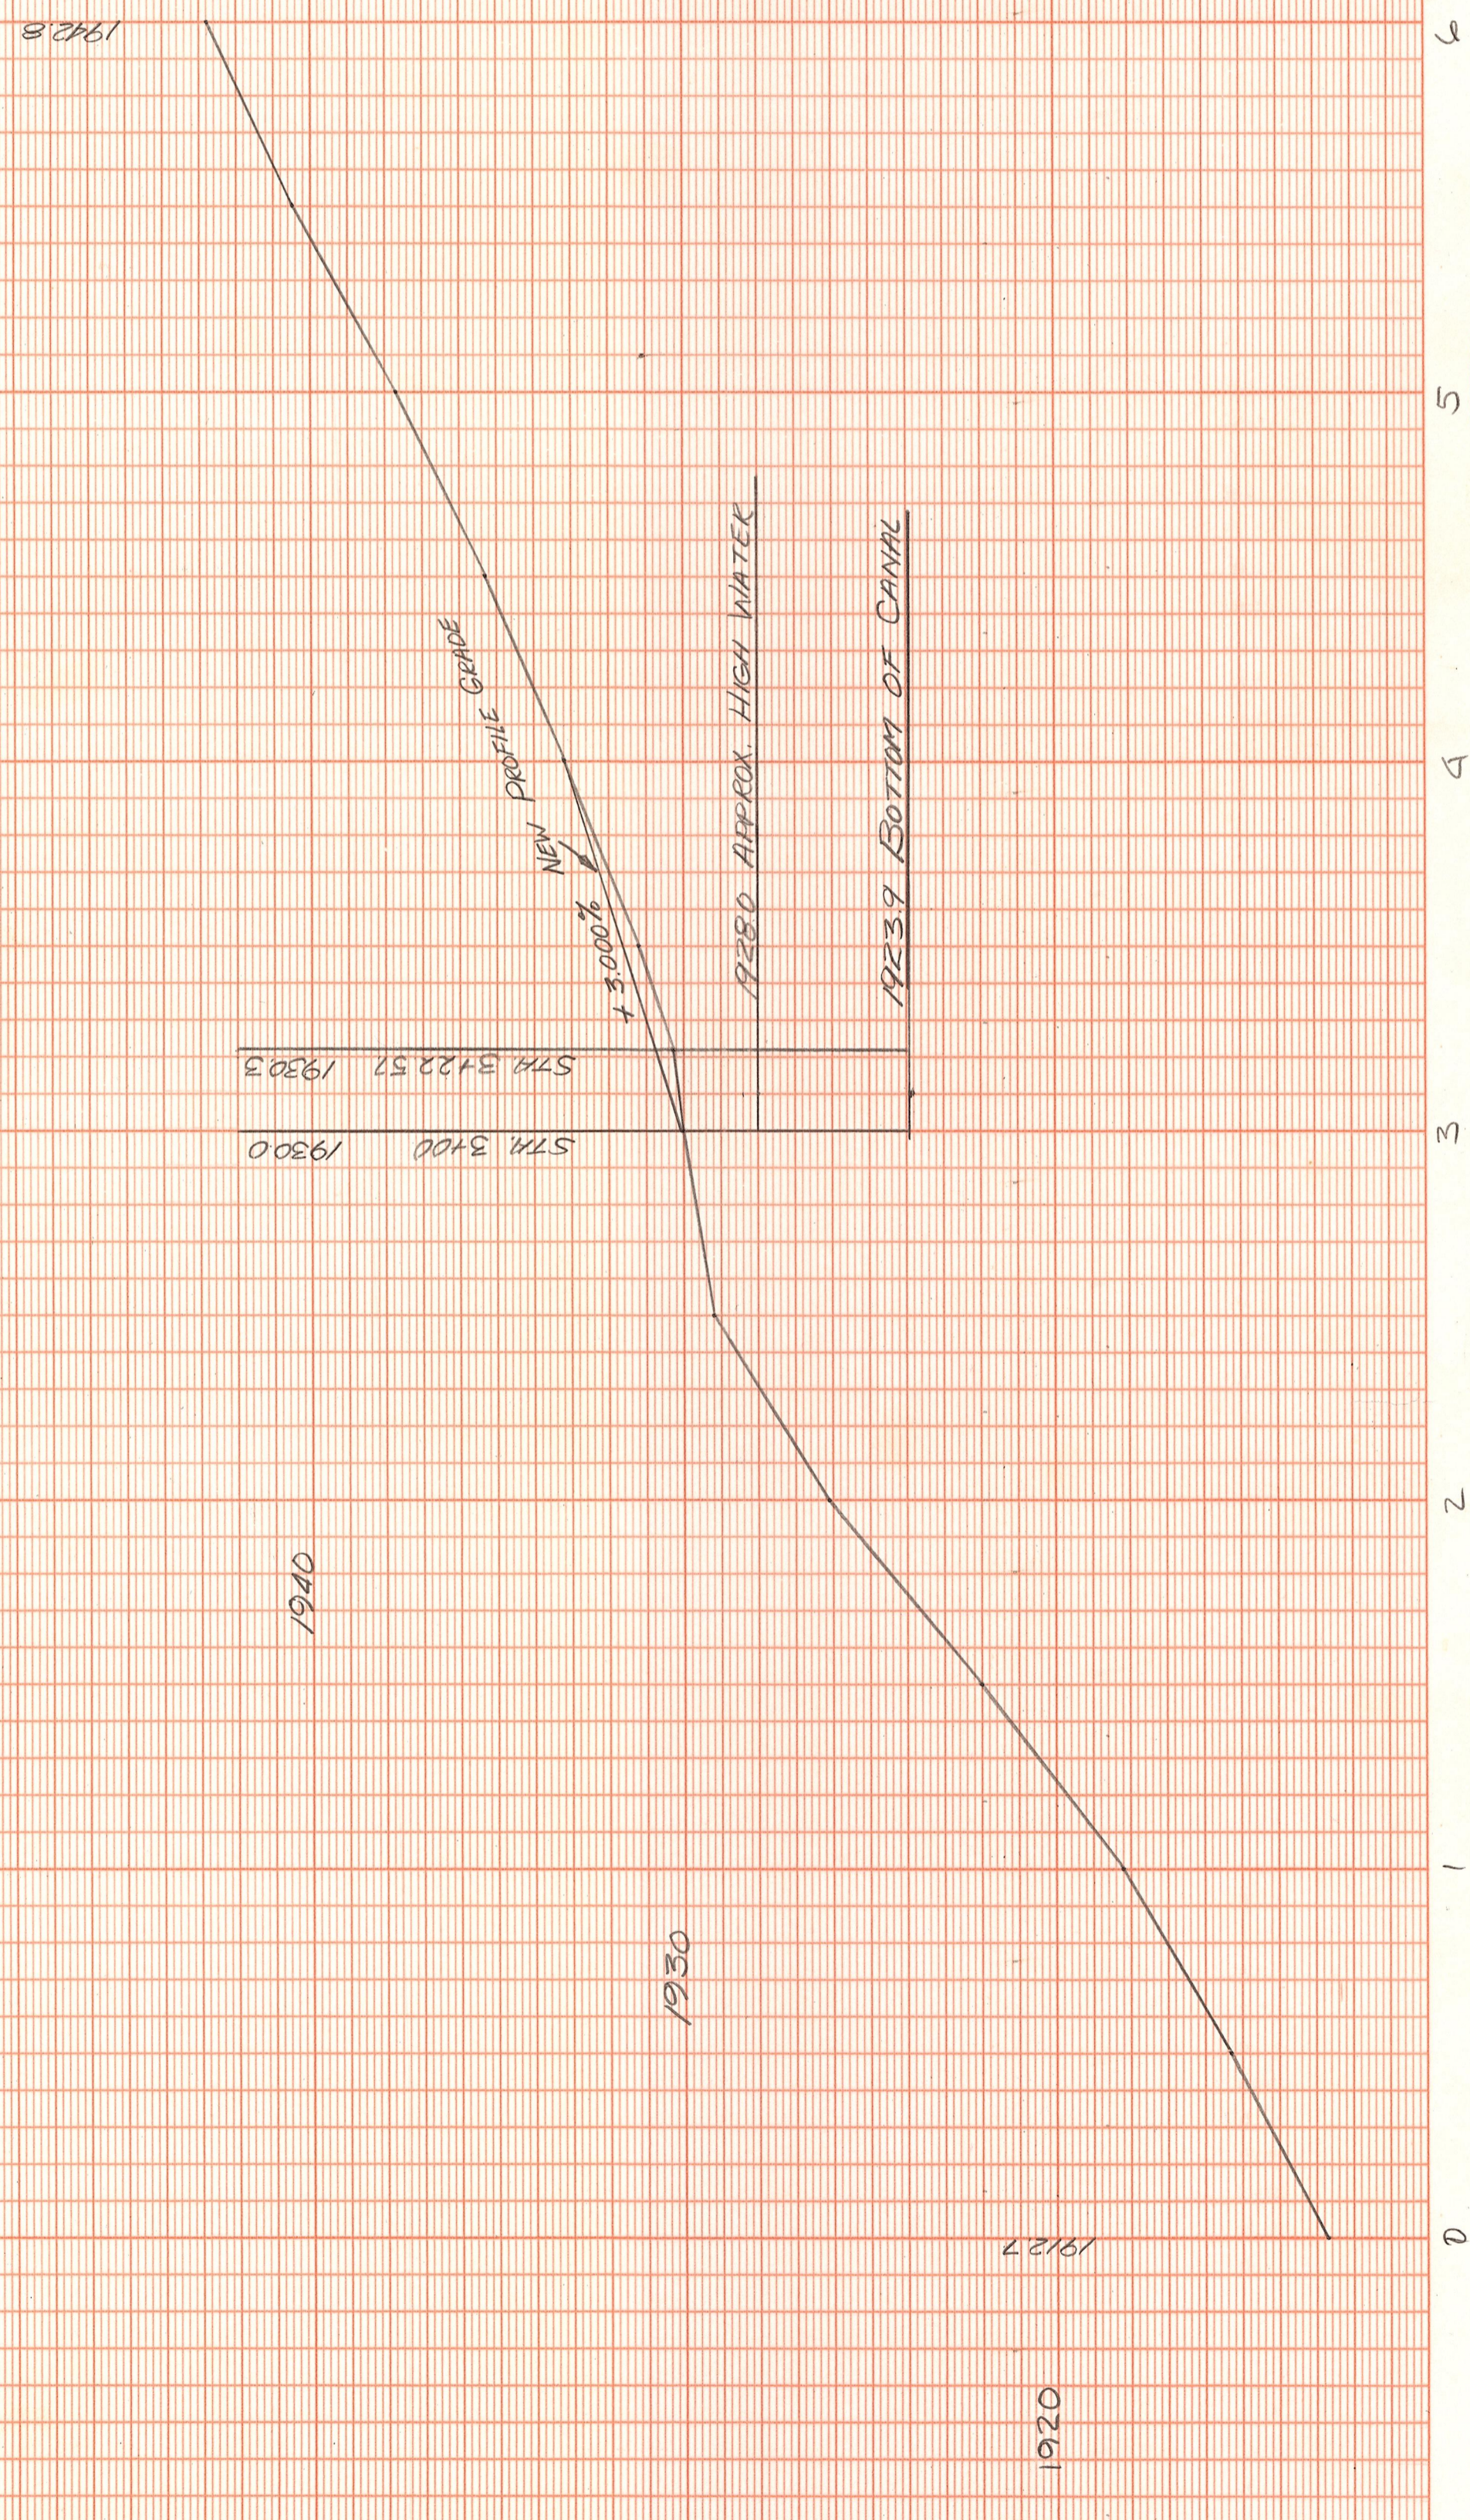

MAP AND PROFILE
COUNTY ROAD PROJECT NO. 70331
4th PARALLEL ROAD BRIDGE

COUNTY ENGINEER KITTITAS COUNTY, WASH.
ELLENBURG, WASHINGTON

SCALE: HORIZ. ONE IN. = 100 FT.
VERT. ONE IN. = 10 FT.

SHEET OF 5

Seaton COUNTY ENGINEER