
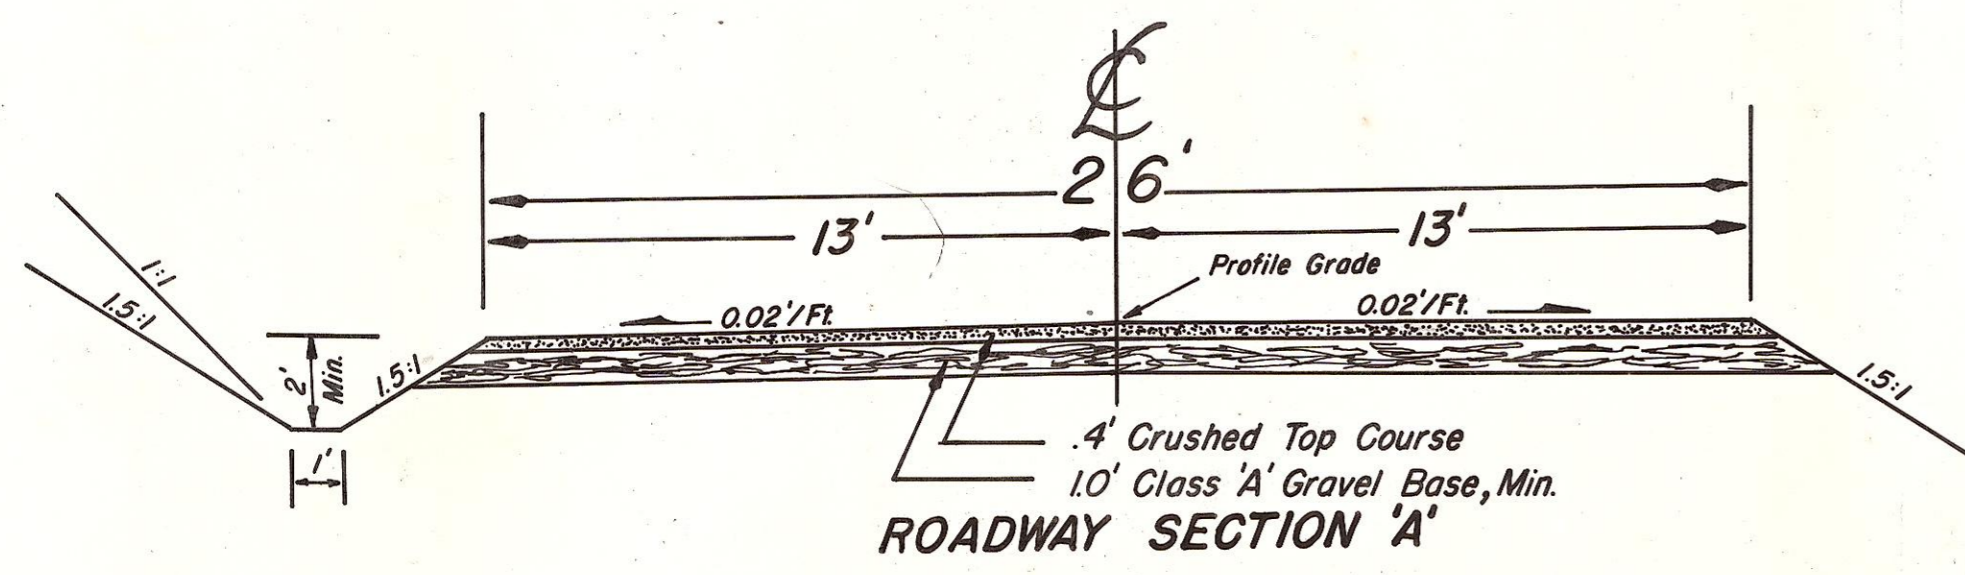


T. 18 N. R. 19 E. W.M.

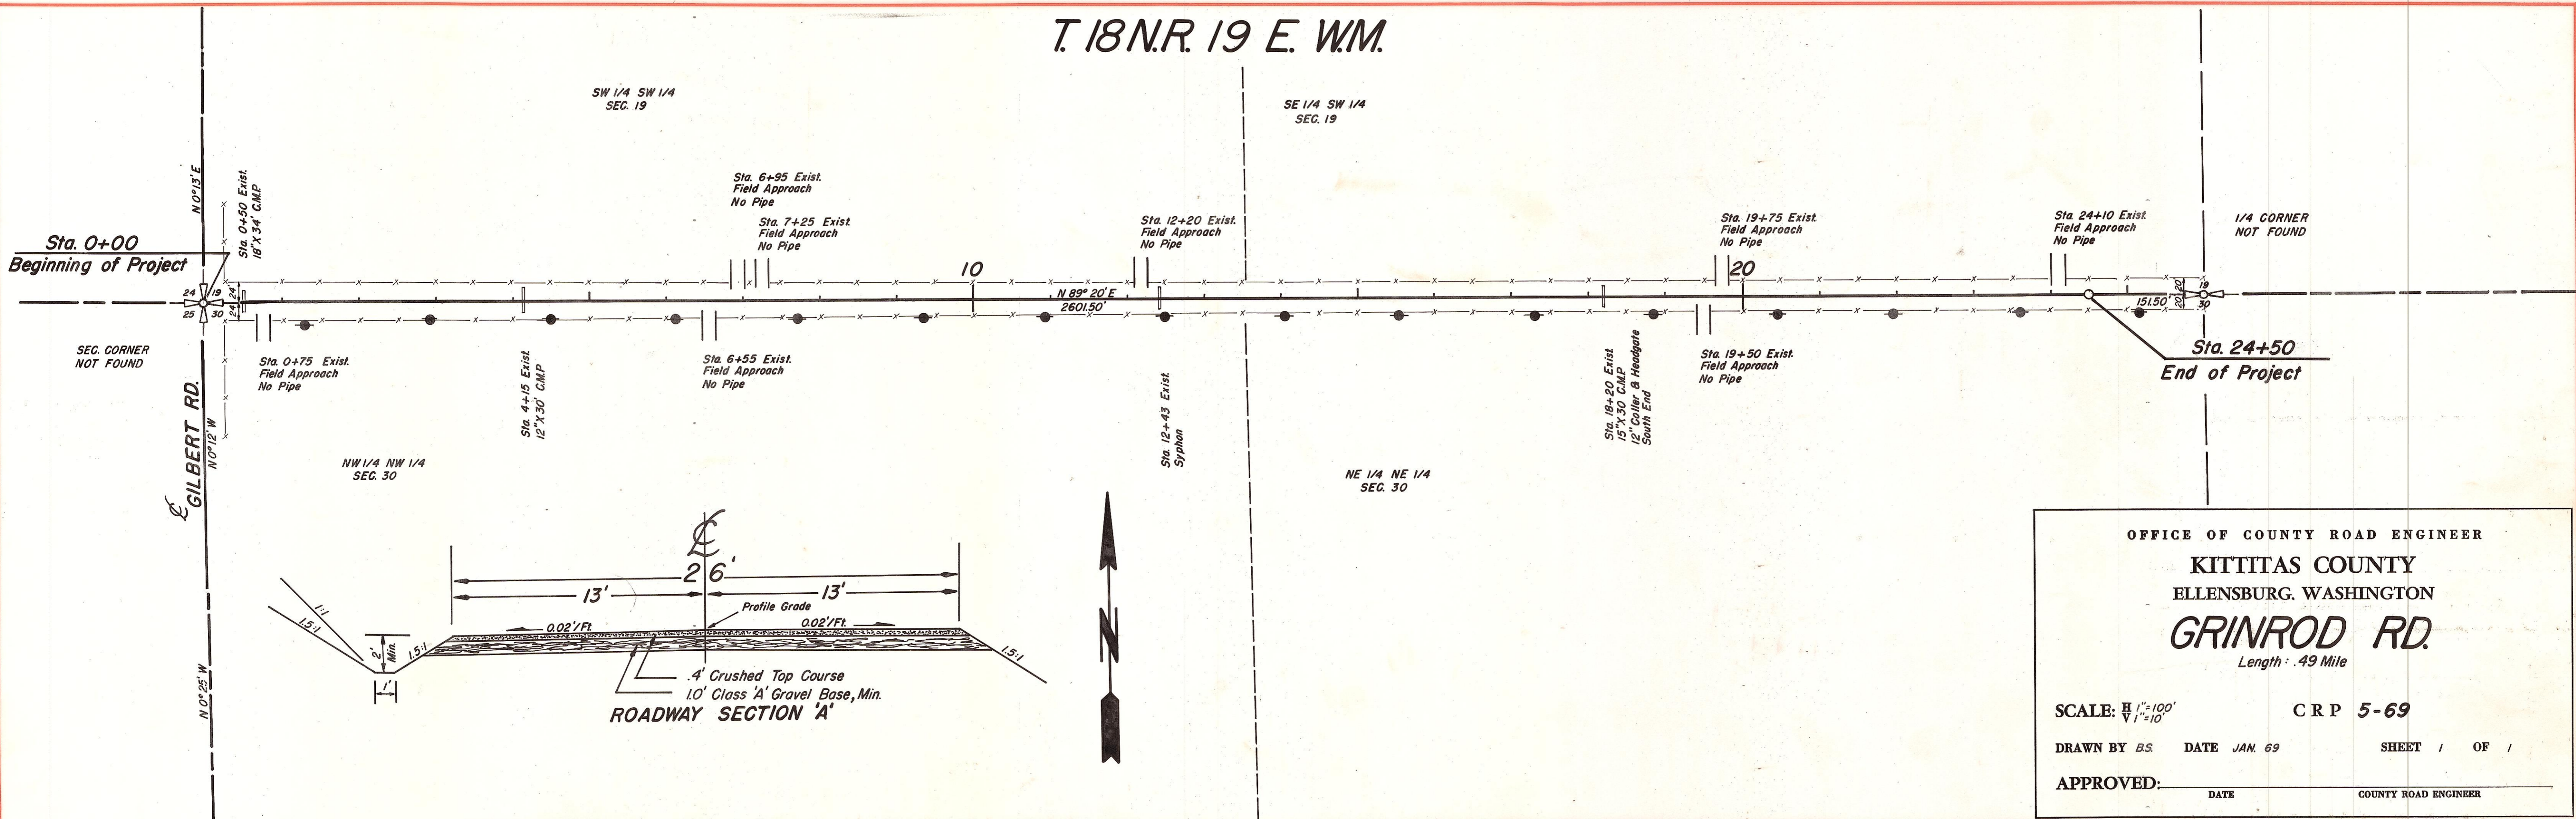

OFFICE OF COUNTY ROAD ENGINEER
 KITTITAS COUNTY
 ELLENSBURG, WASHINGTON
GRINROD RD.
 Length: .49 Mile

SCALE: $\frac{1}{2}$ " = 100'
 $\frac{1}{4}$ " = 10'

CRP 5-69

DRAWN BY B.S. DATE JAN. 69 SHEET 1 OF 1

APPROVED: _____ DATE _____ COUNTY ROAD ENGINEER

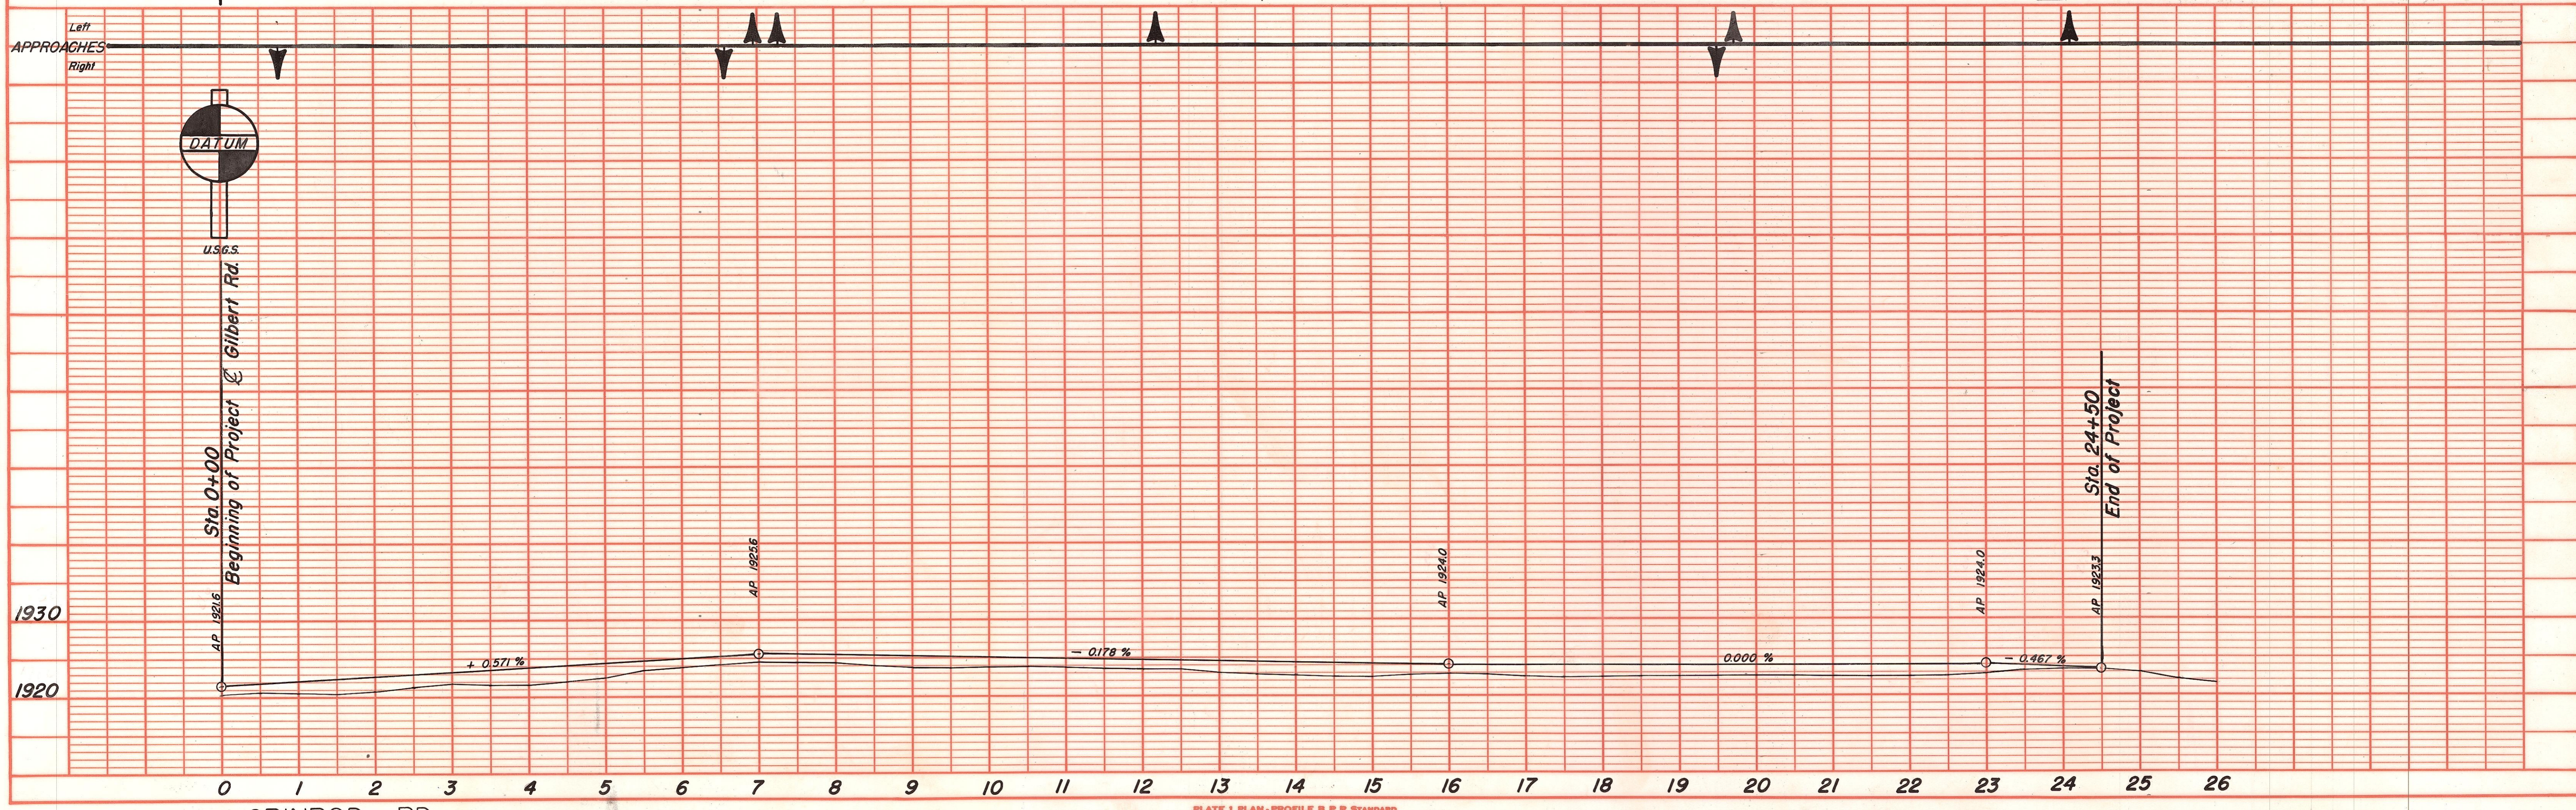


PLATE 1 PLAN-PROFILE B P R STANDARD
 ENGINE BETHZEN CO., CHICAGO - NEW YORK