


T. 18 N. R. 18 E W.M.

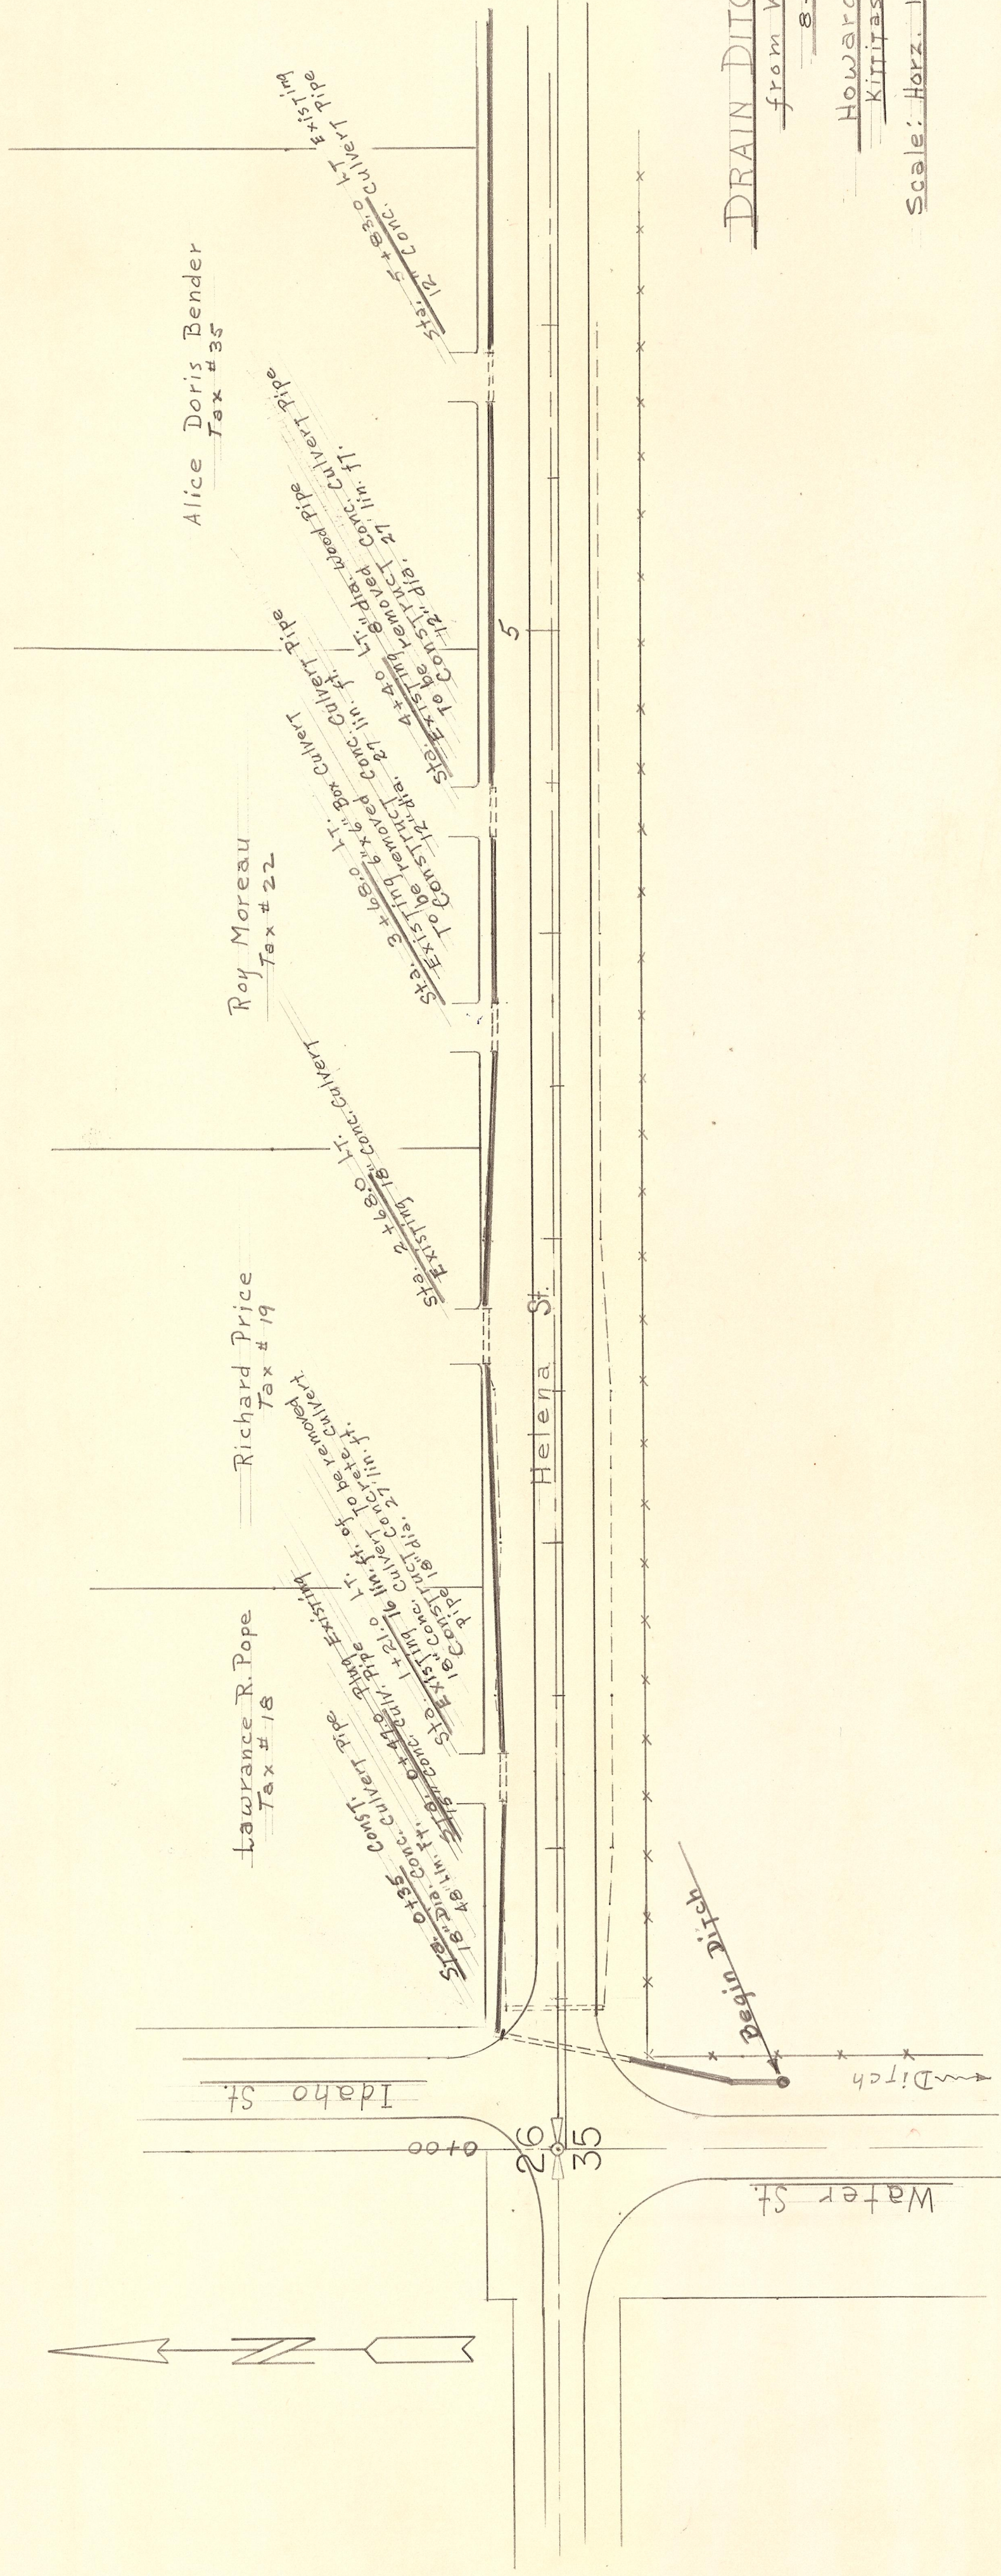

DRAIN DITCH ON HELENA ST.

from Water St. East
8-27-65

Howard R. Anderson
Kittitas County Engineer

Scale: Horiz. 1" = 40' Vert. 1" = 4'

