


DATE  
BY  
REVISIONS  
NO. 1  
NO. 2  
DATE  
BY  
REVISIONS  
NO. 1  
NO. 2  
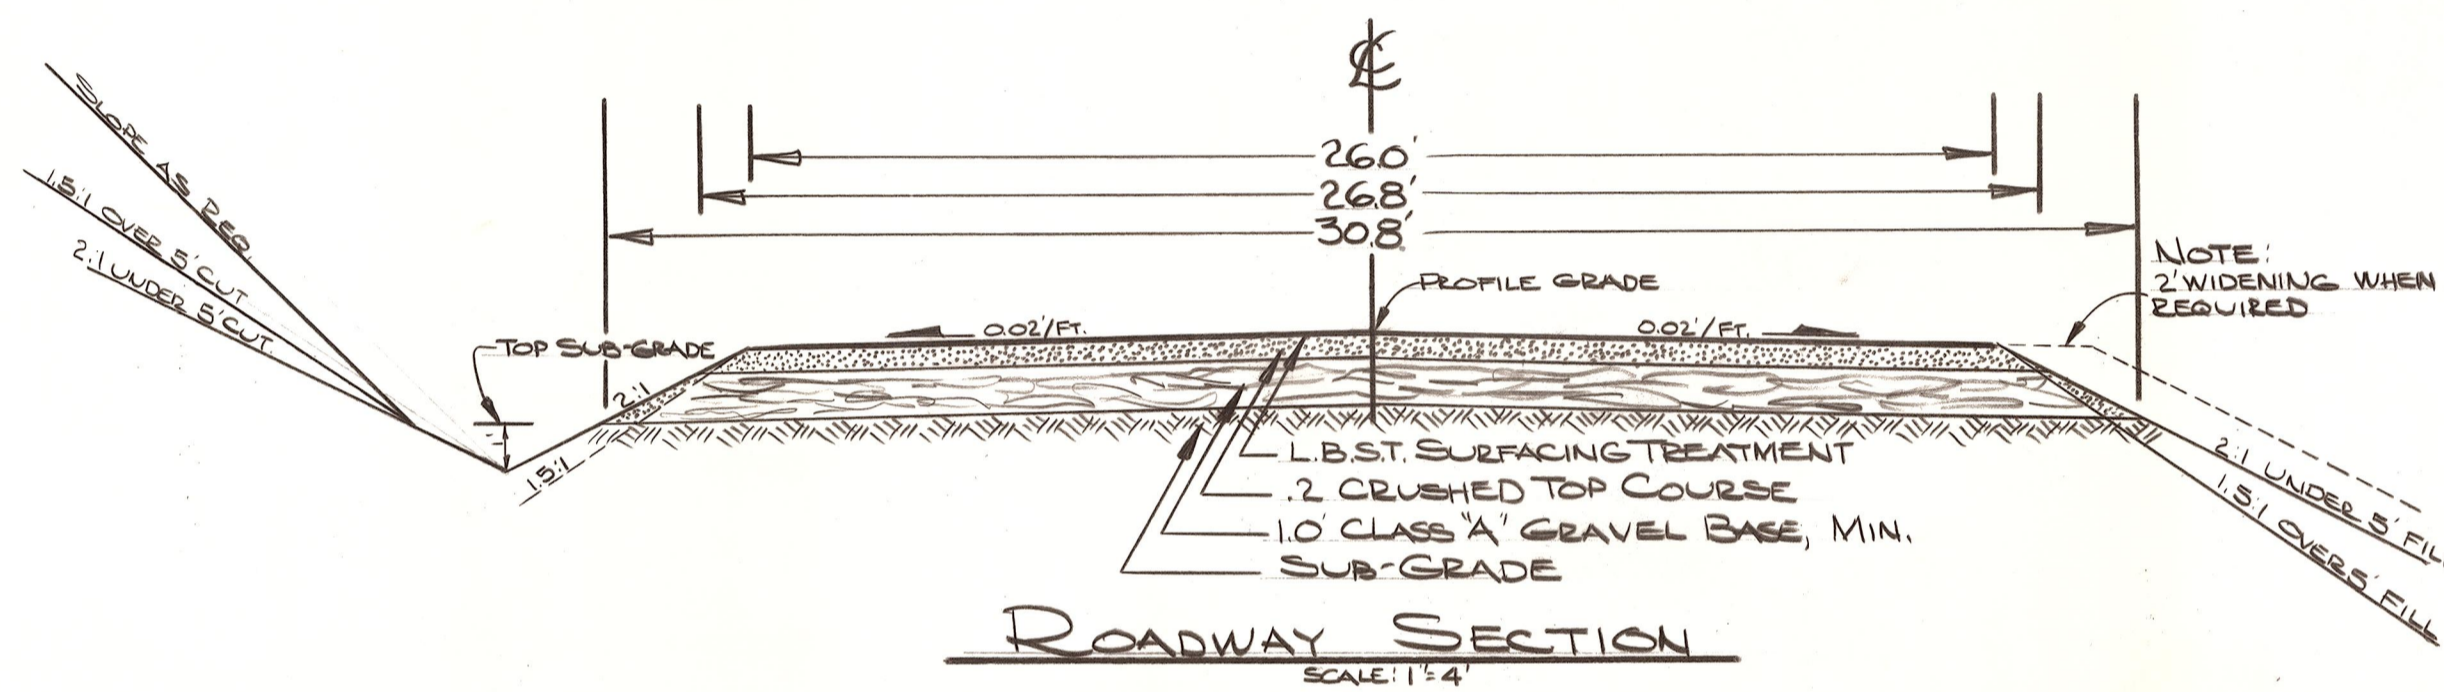


OFFICE OF COUNTY ROAD ENGINEER  
**KITTITAS COUNTY**  
 ELLENSBURG, WASHINGTON  
**HORLICK ROAD**

SCALE: H 1" = 100'  
 V 1" = 10'

C R P

DRAWN BY SAY DATE Aug, 1973 SHEET 1 OF 1

APPROVED: \_\_\_\_\_  
 DATE \_\_\_\_\_ COUNTY ROAD ENGINEER

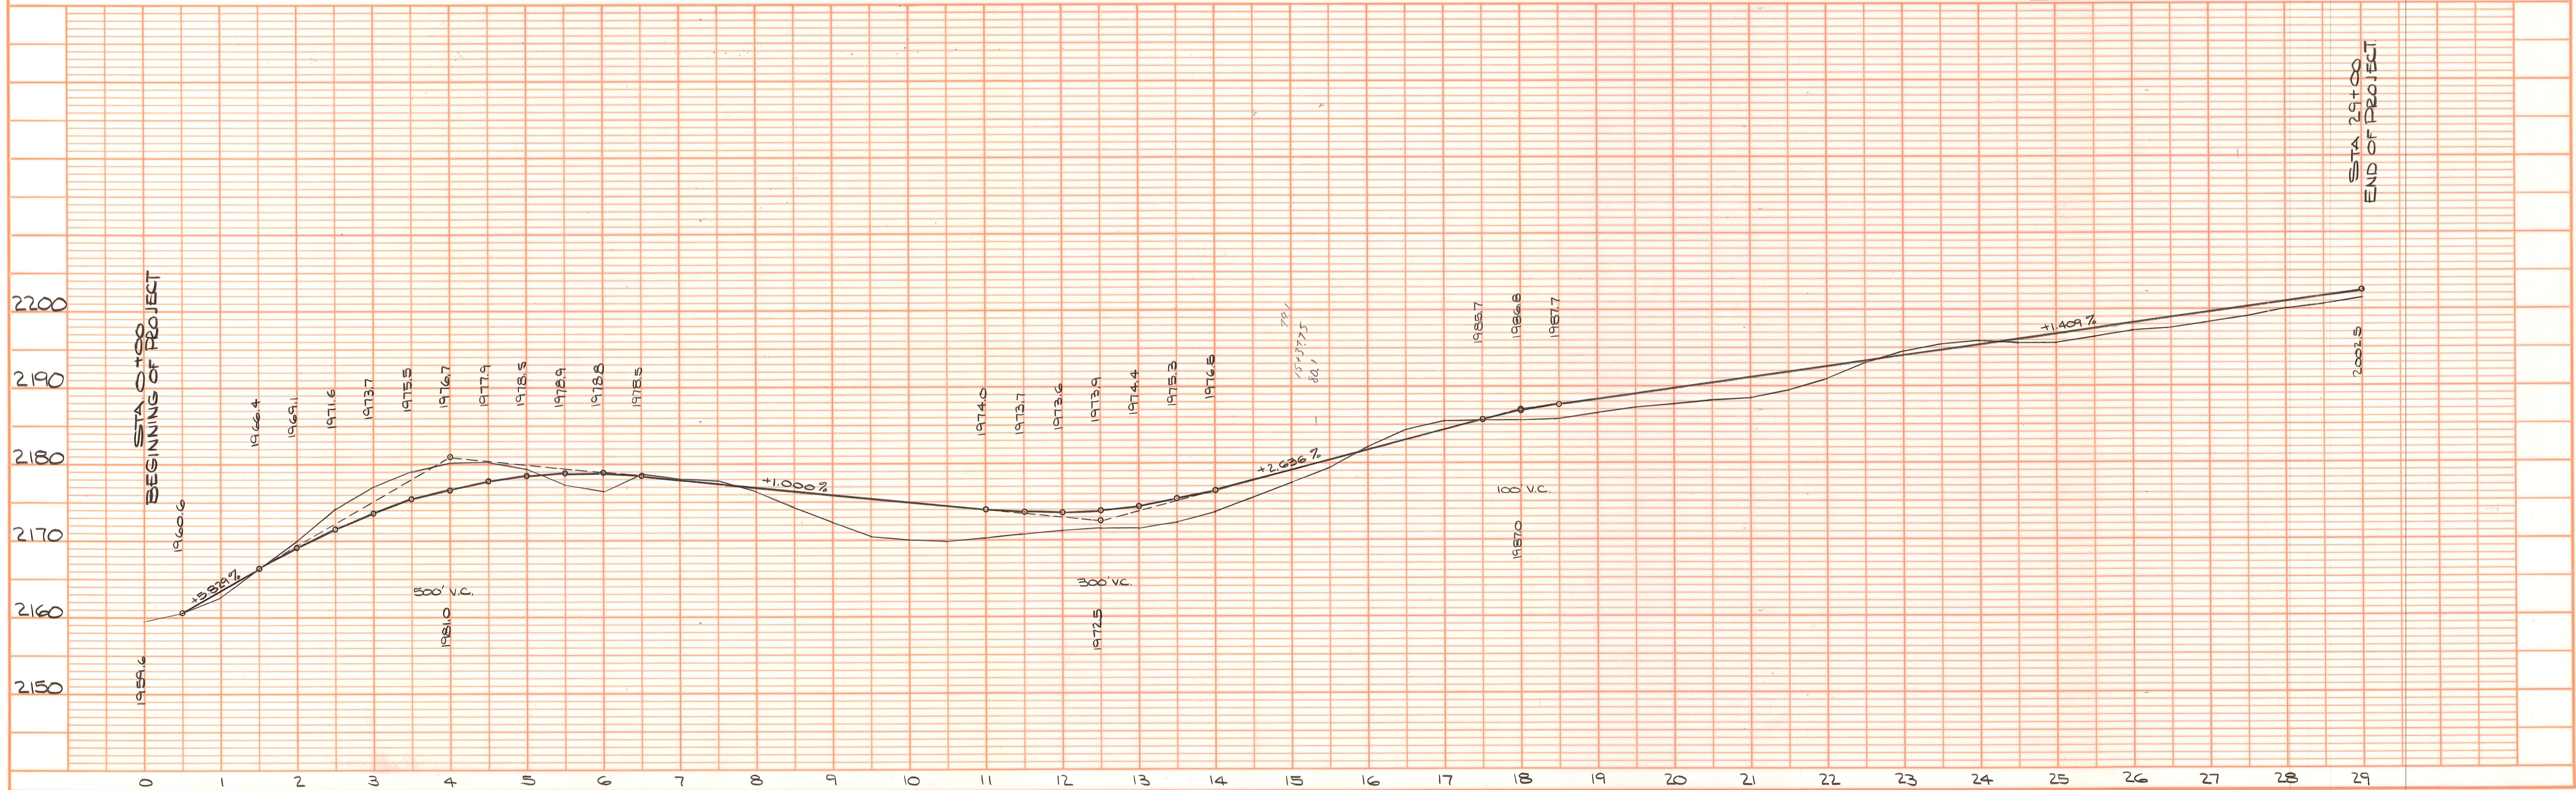

HORLICK ROAD

PLATE 1 PLAN-PROFILE B P R STANDARD  
 EUGENE DREYFUS CO. CHICAGO - NEW YORK