

GRANT COUNTY PUD NO. 2
 EPHRATA, WASHINGTON

**KITTITAS COUNTY ROAD RELOCATION
 VANTAGE TO WANAPUM**
 PLAN & PROFILE



• DENOTES IRON ROD SET

10-63 Rev Haul Chart As Const M/L/M
 4-60 REV. PLAN & PROFILE AS CONST. M/L/M

DATE REVISION BY SCALE AS SHOWN CHKD. M/L/M

PETTIOHN ENGINEERING CO.
 PORTLAND, OREGON

DRN. M.F.M.
 DWG. NO. 320.31
 SHEET 2 OF 10

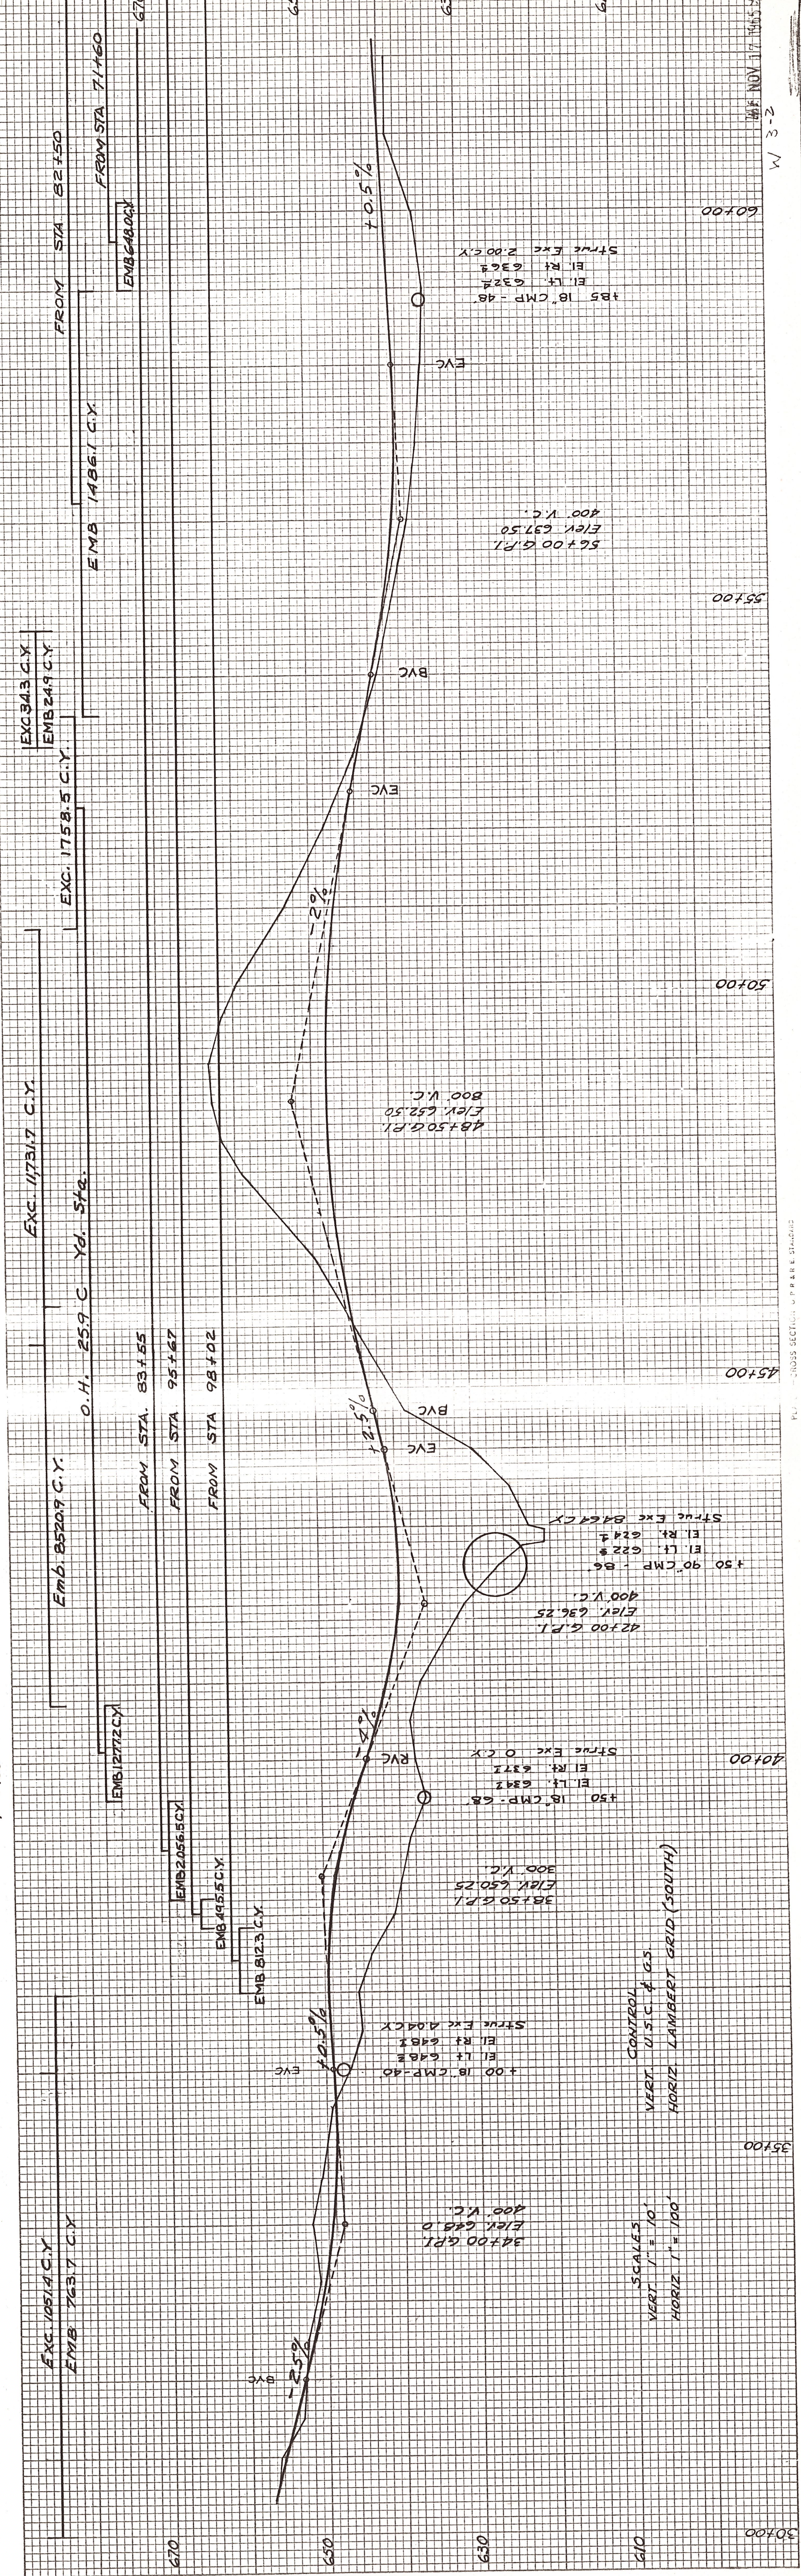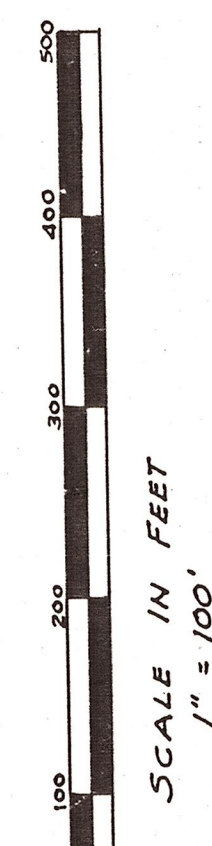

SCALES
 VERT. 1" = 10'
 HORIZ. 1" = 100'

CONTROL
 VERT. U.S.C. & G.S.
 HORIZ. LAMBERT GRID (SOUTH)