

T. 19N.R. 18E. WM.



SE 1/4 SE 1/4 SEC. 32

NE 1/4 SE 1/4 SEC. 32

SE 1/4 NE 1/4 SEC. 32

Sta. 3+18 Exist. Farm
Yard Approach 15'x20' Conc Culvert
Extend 4' On Each Side

Sta. 26+50 Exist. Field
Yard Approach 12'x18' CMP
Extend 6' On Each Side


Sta. 19+24 Exist. Farm
Yard Approach 12'x18' CMP
Extend 6' On Each Side

Sta 0+00
BEGINNING OF PROJECT

SW 1/4 SW 1/4 SEC. 33

NW 1/4 SW 1/4 SEC. 33

SW 1/4 NW 1/4 SEC. 33

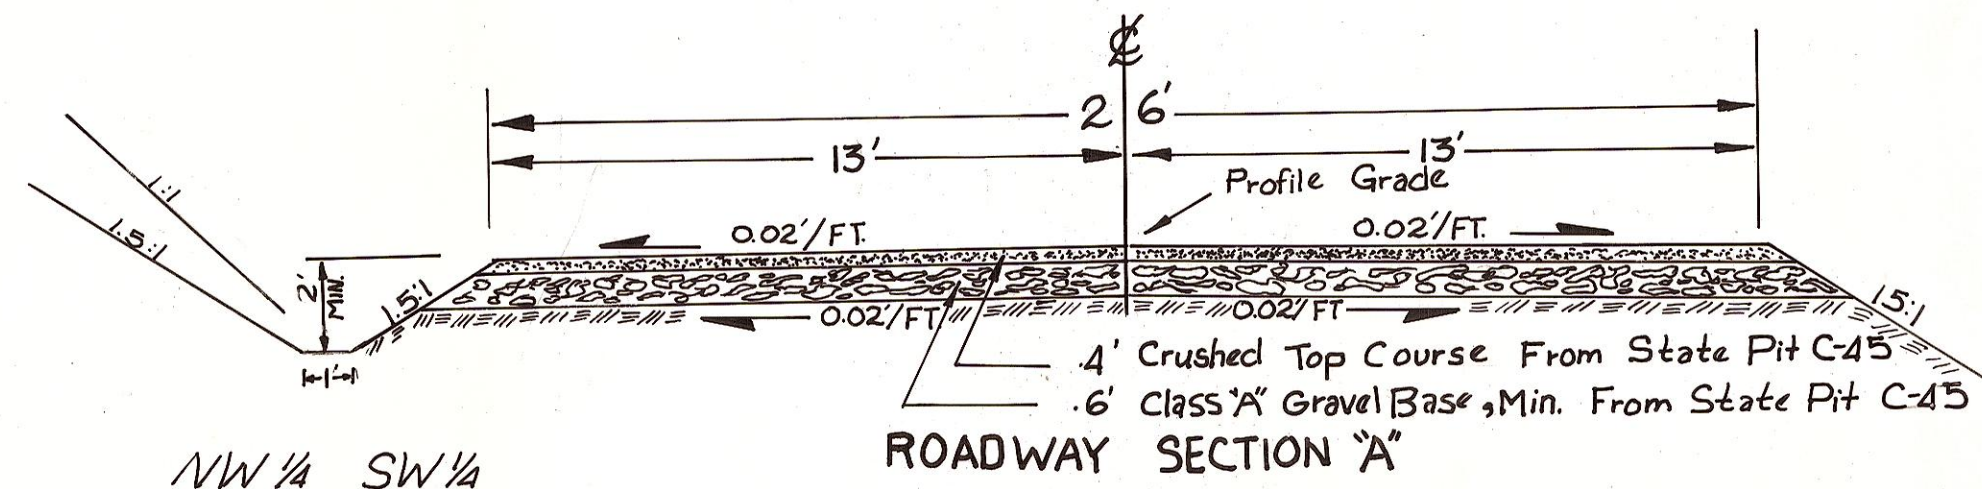

OFFICE OF COUNTY ROAD ENGINEER

KITTITAS COUNTY
ELLENSBURG, WASHINGTON
L. GREEN CANYON RD.
End of Oil to Smithsonian Road
9.1 Miles


SCALE: H 1"=100'
V 1"=10'

CRP 10-68

DRAWN BY BS. DATE FEB. 67

SHEET 1 OF 2

APPROVED 2-20-68 *Howard R. Johnson*
DATE COUNTY ROAD ENGINEER

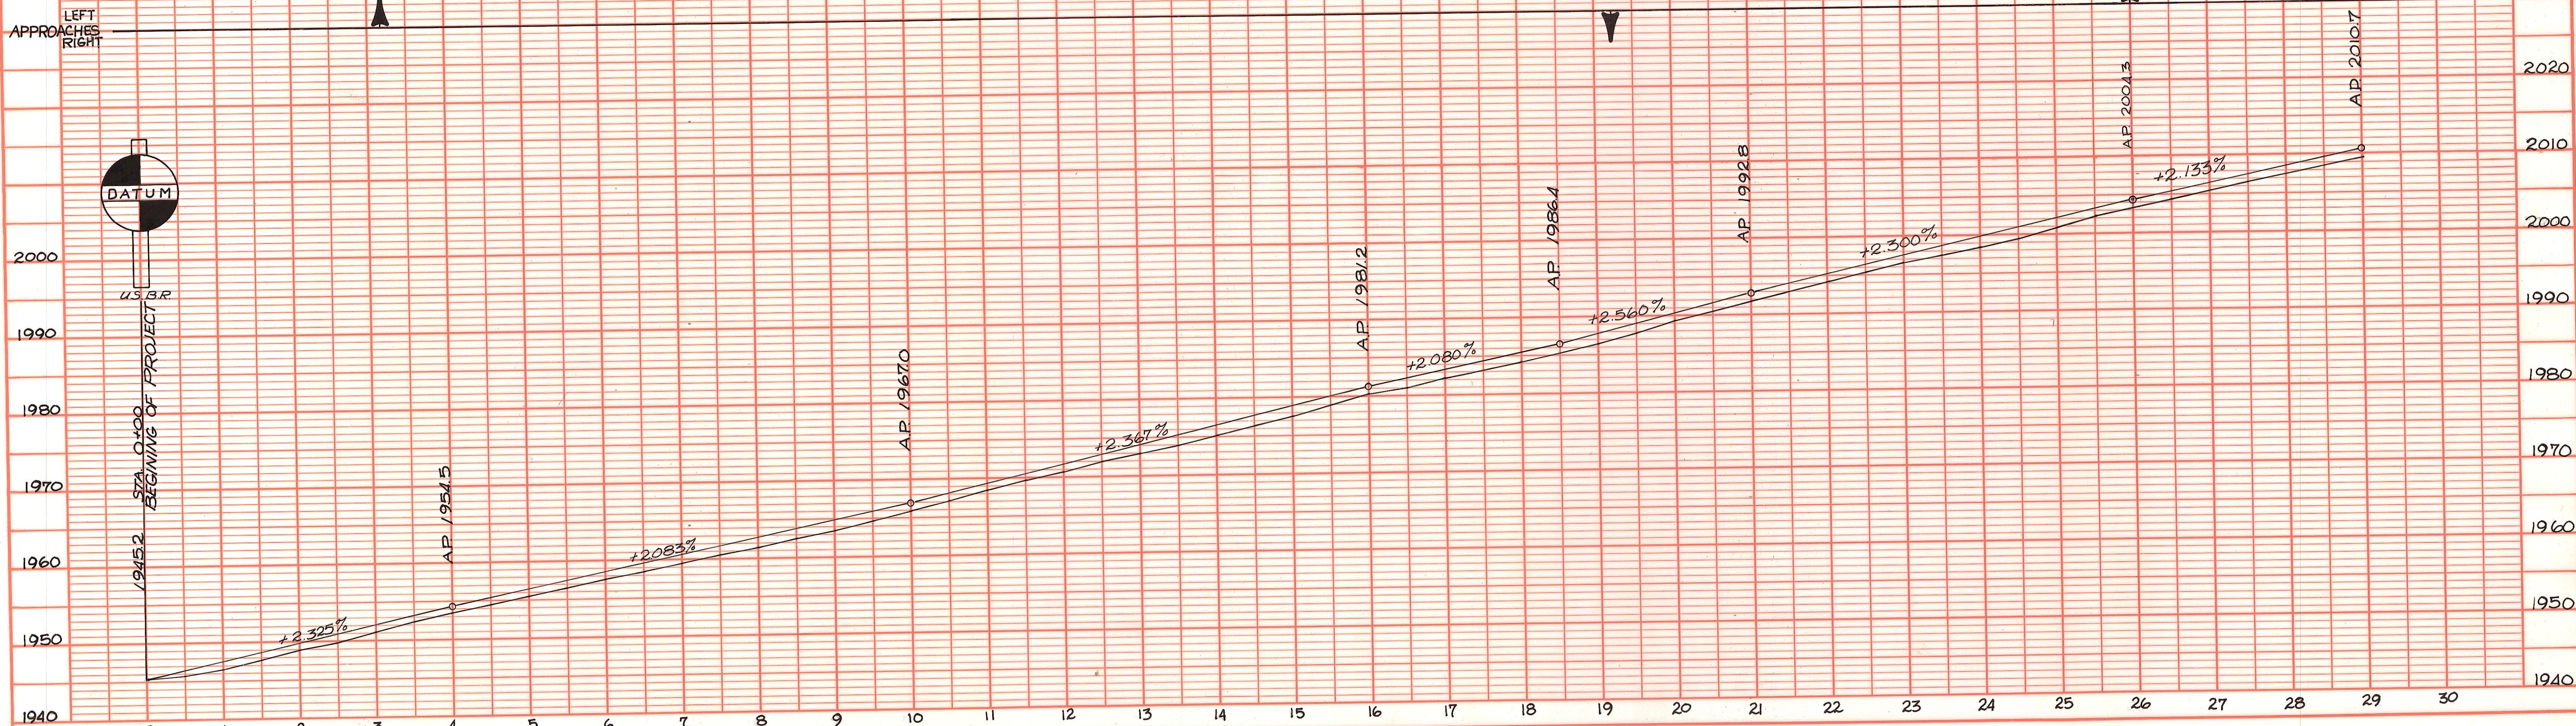

L. GREEN CNY. RD.

PLATE 1 PLAN-PROFILE S P R STANDARD
EUGENE DRETZEN CO. CHICAGO - NEW YORK

Table with columns: BY, DATE, SURVEYED, PLOTTED, GRADES CHECKED, B.M.'S NOTED, STRUCTURE NOTATIONS CHECKED, PLAN, NOTE BOOK NO., RT. OF WAY CHECKED.

Table with columns: BY, DATE, SURVEYED, PLOTTED, GRADES CHECKED, B.M.'S NOTED, STRUCTURE NOTATIONS CHECKED, PROFILE, NOTE BOOK NO., STRUCTURE NOTATIONS CHECKED.