



T. 19 N.R. 18 E. W.M.

DATE	
BY	
PLAN	
NO.	

DATE	
BY	
PROFILE	
NO.	

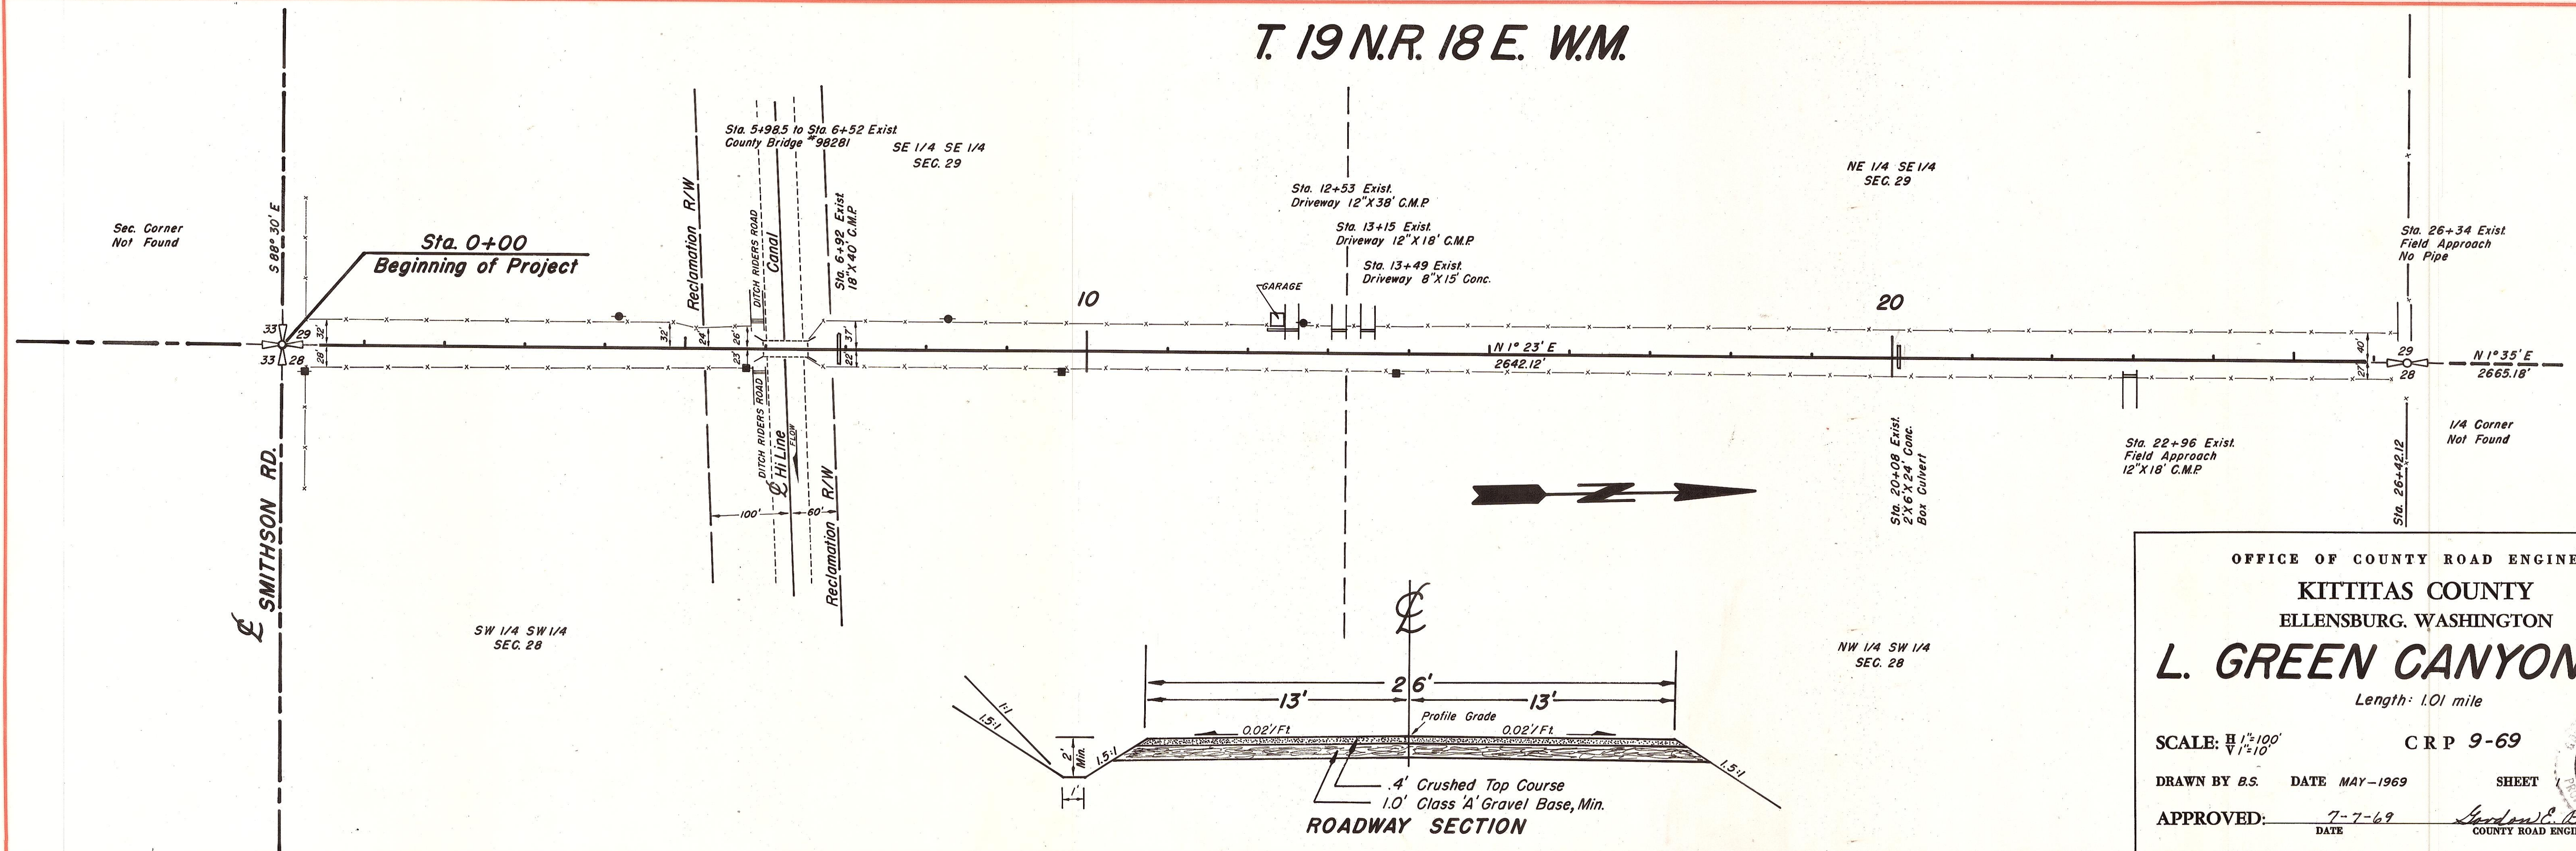


OFFICE OF COUNTY ROAD ENGINEER
 KITTITAS COUNTY
 ELLENSBURG, WASHINGTON
L. GREEN CANYON RD.
 Length: 1.01 mile
 SCALE: $\frac{1}{2}$ " = 100'
 CRP 9-69
 DRAWN BY B.S. DATE MAY-1969 SHEET
 APPROVED: 7-7-69 DATE
 COUNTY ROAD ENGINEER

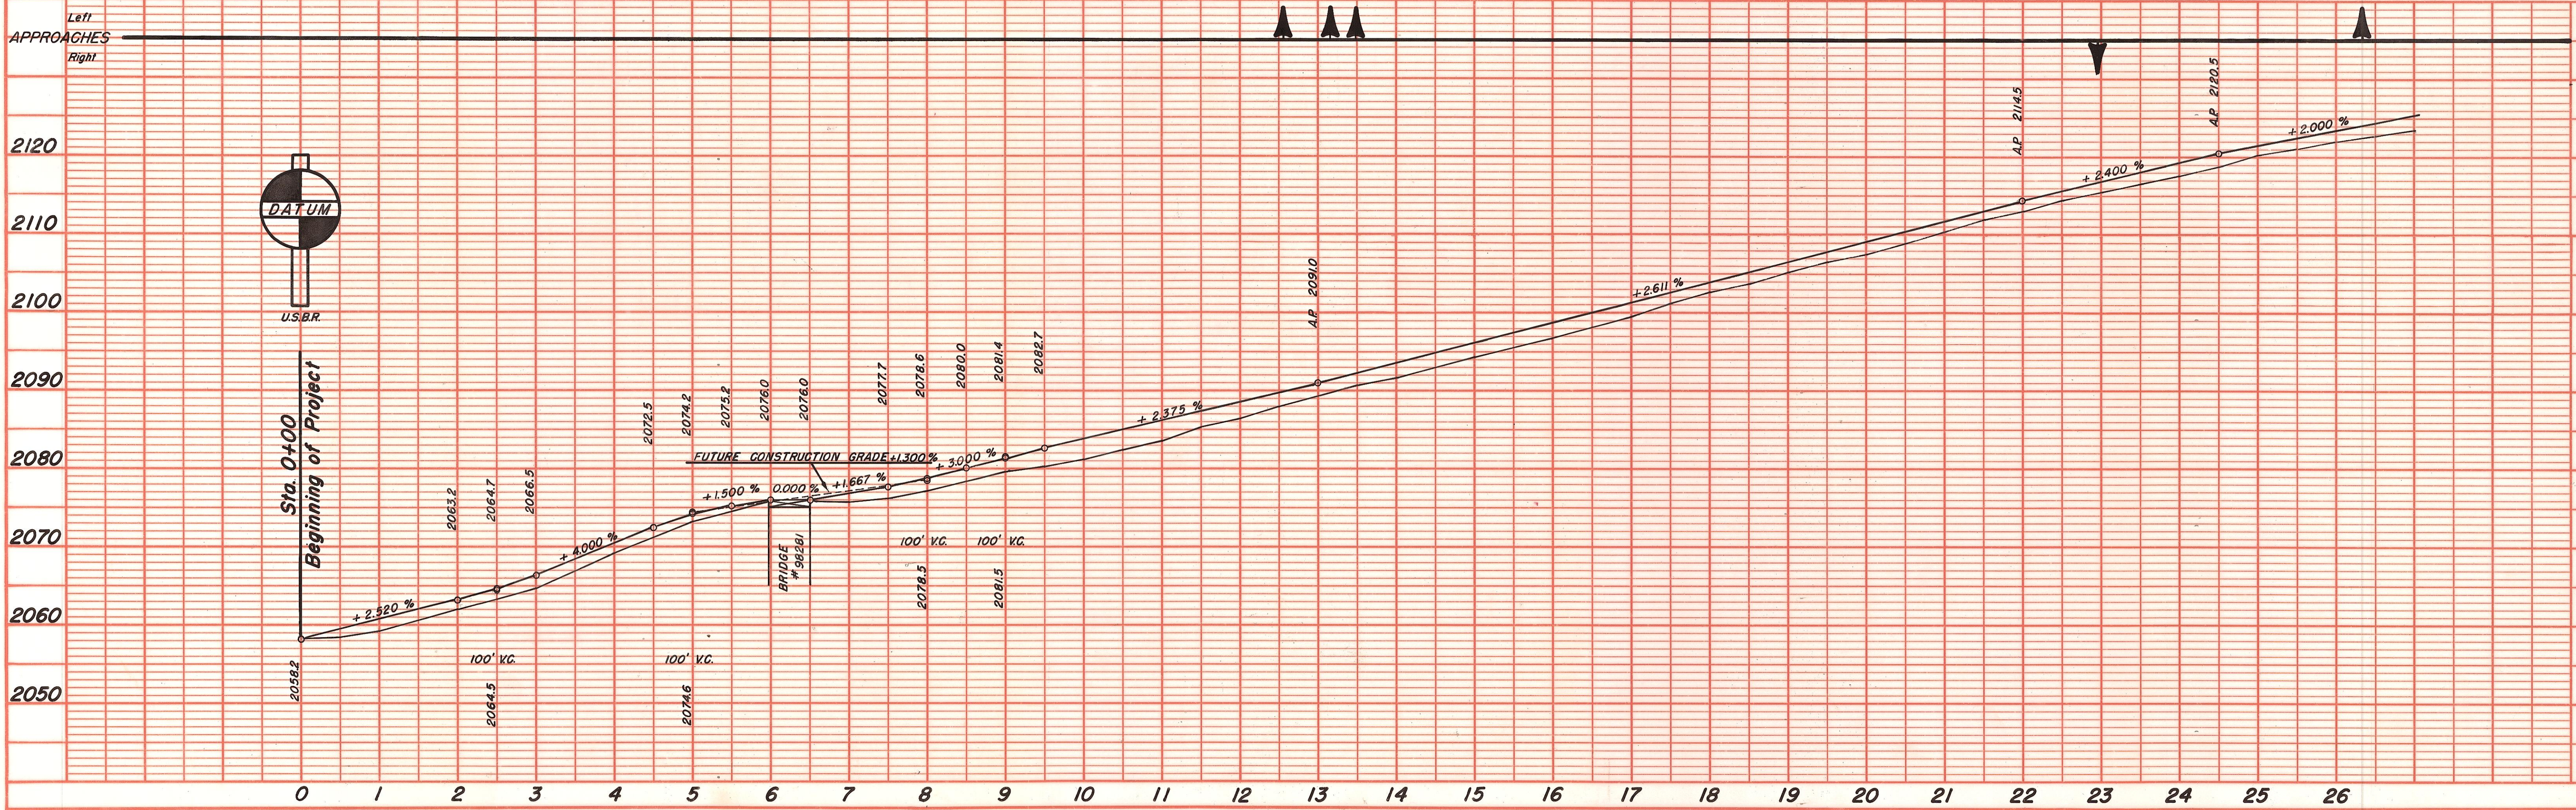

L. GREEN CNY. RD.

PLATE 1 PLAN - PROFILE B P R STANDARD
 ENGINE DETROIT CO., CHICAGO - NEW YORK

T. 19 N. R. 18 E. W.M.

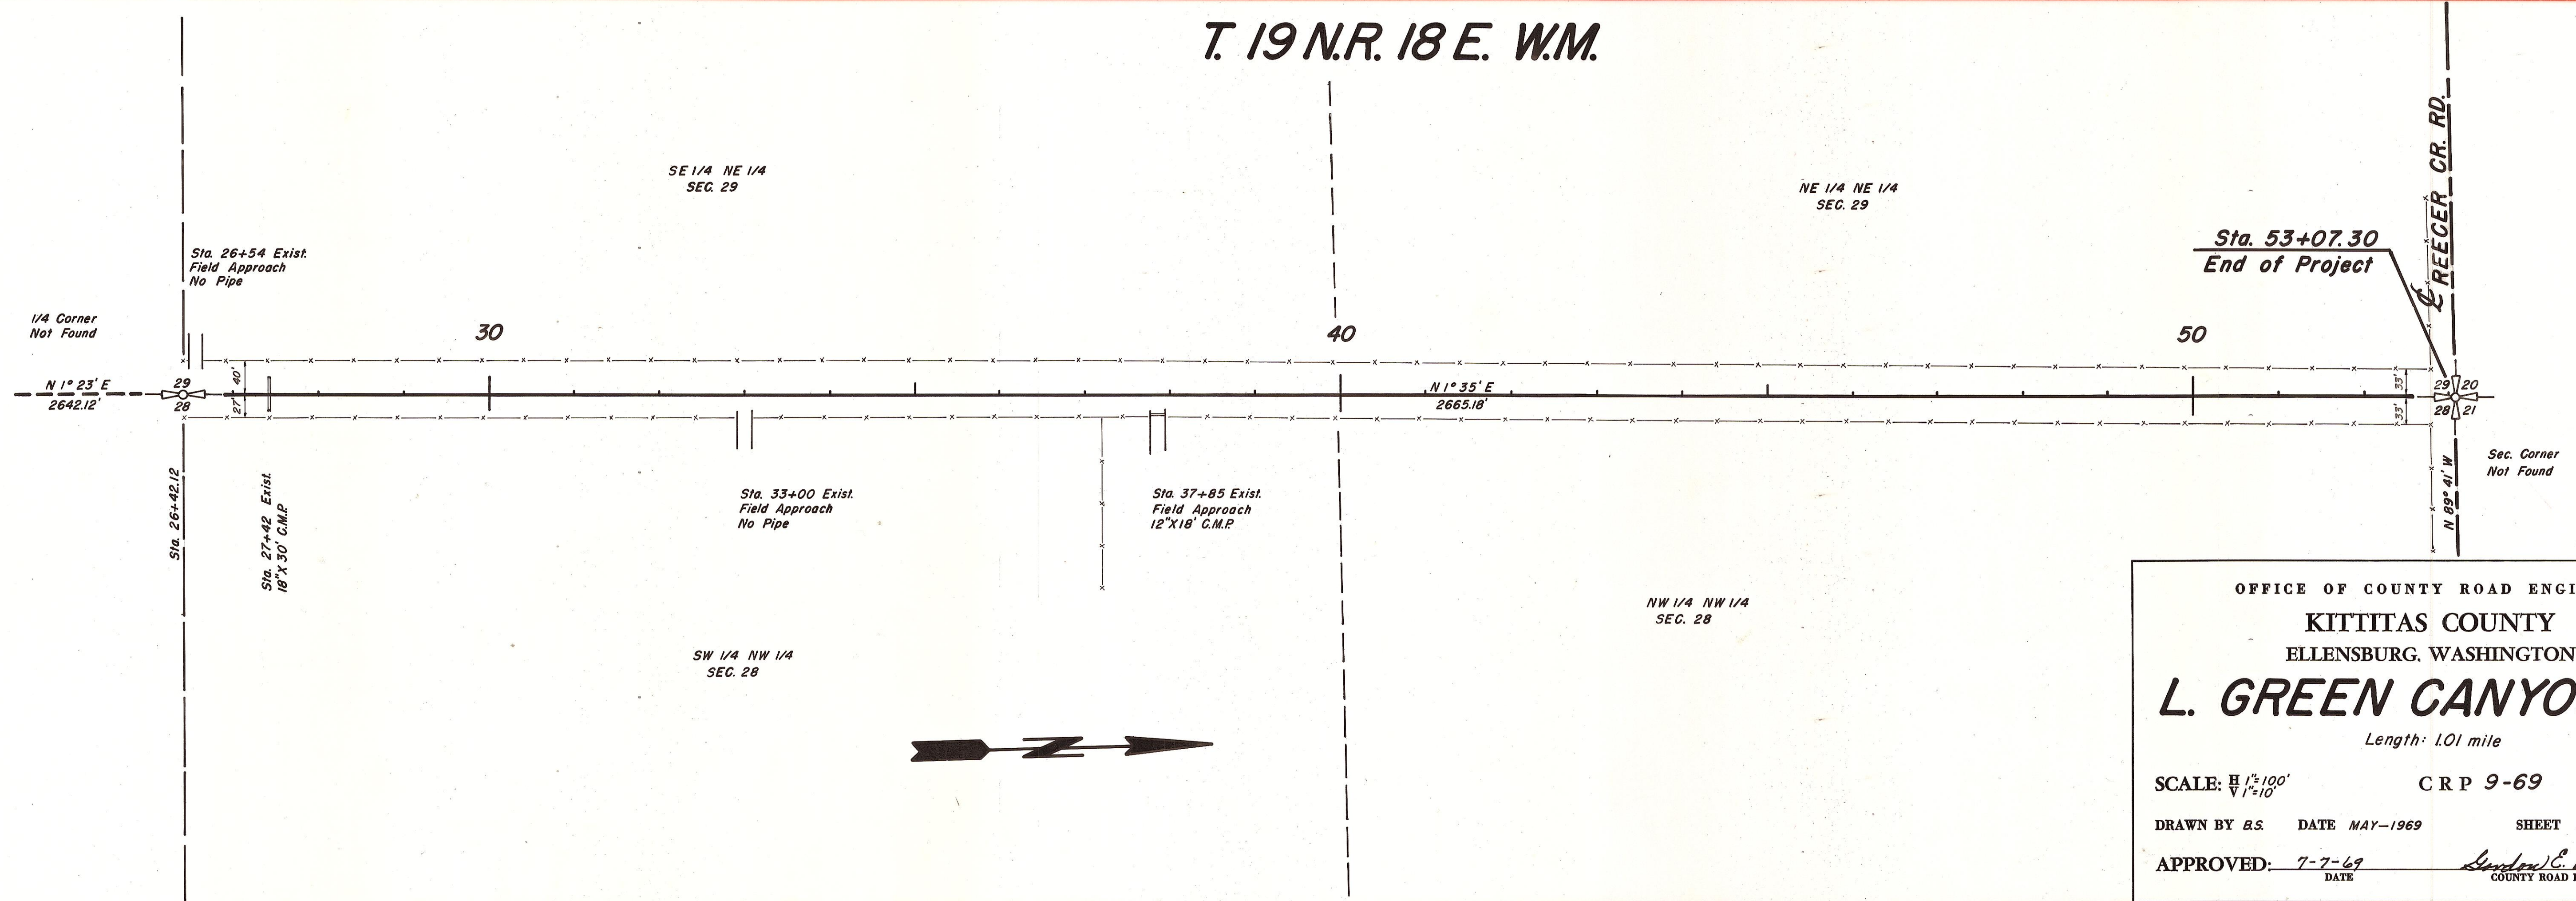


OFFICE OF COUNTY ROAD ENGINEER
 KITTITAS COUNTY
 ELLENSBURG, WASHINGTON
L. GREEN CANYON RD.
 Length: 1.01 mile

SCALE: $H \frac{1}{2} = 100'$
 $V \frac{1}{2} = 10'$

DRAWN BY B.S. DATE MAY-1969 SHEET 2

APPROVED: 7-7-69 DATE
London C. Blawie
 COUNTY ROAD ENGINEER

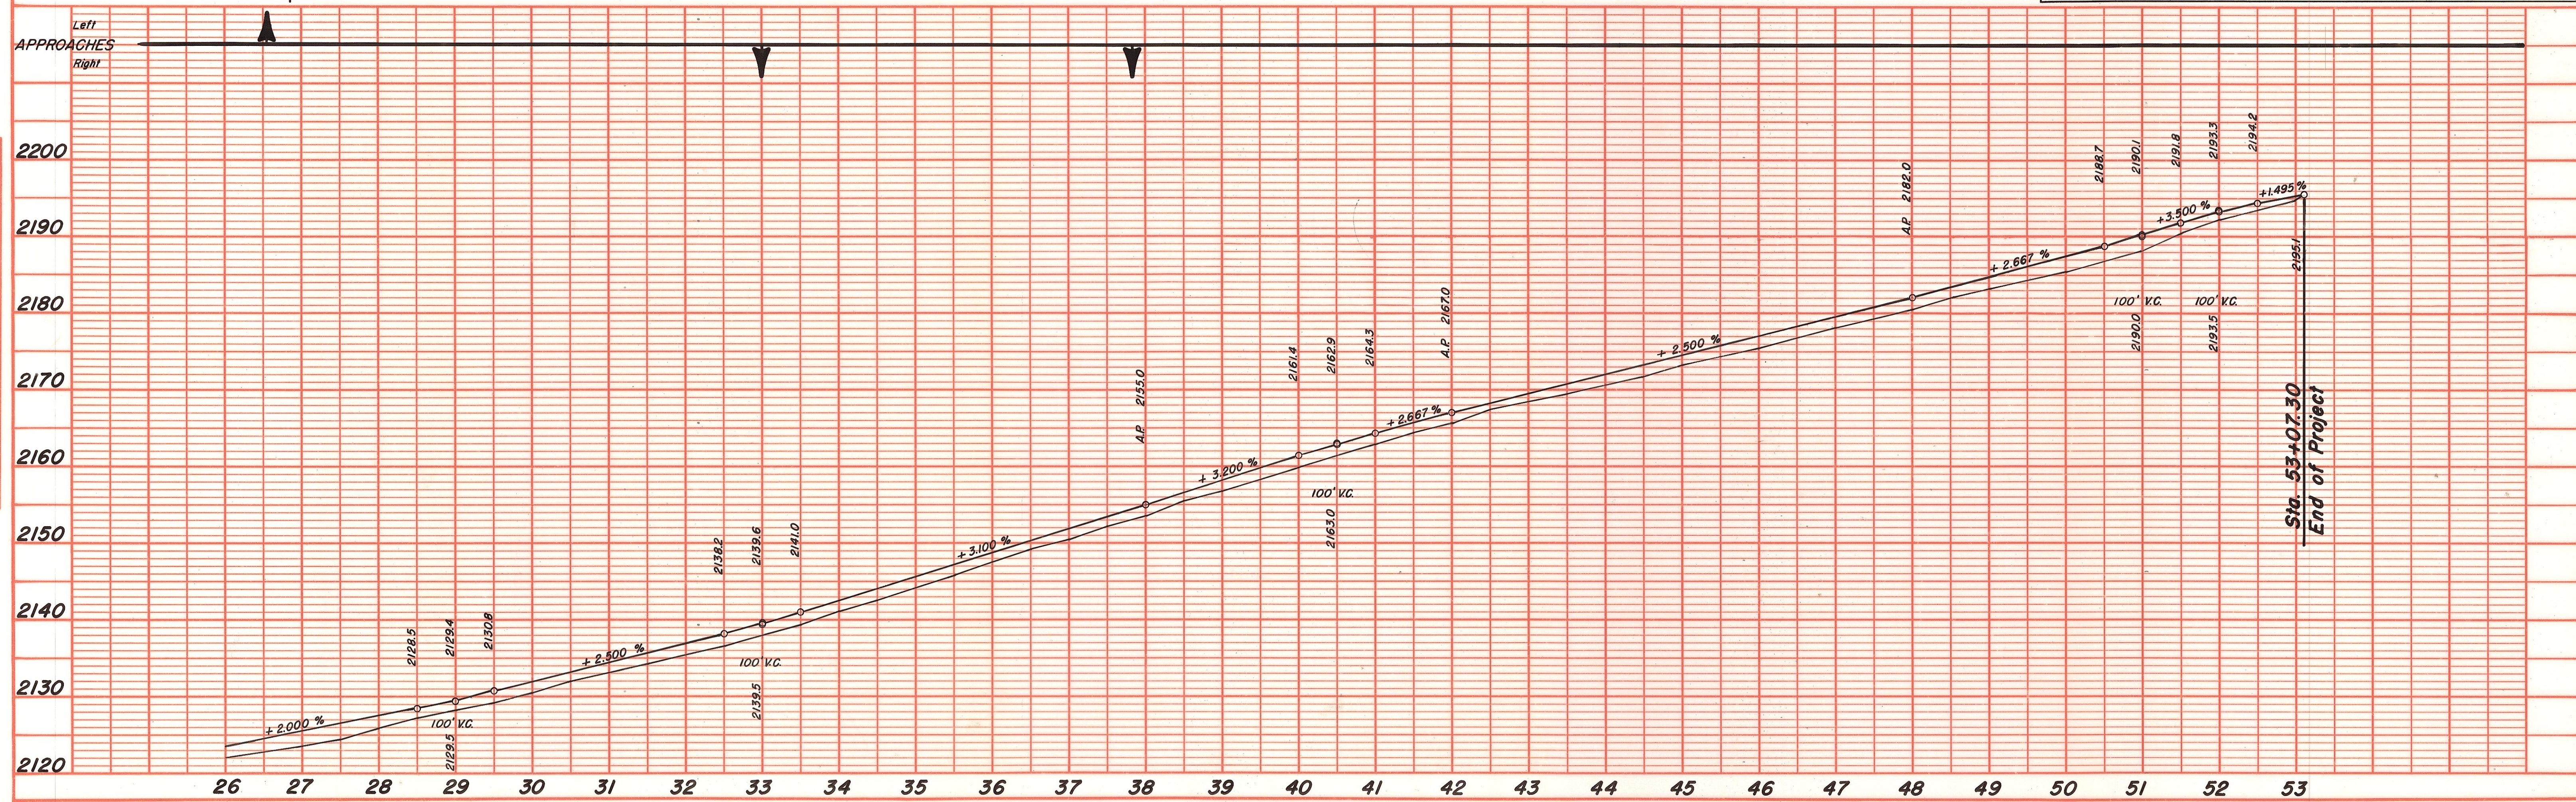

L. GREEN CNY. RD.

PLATE 1 PLAN - PROFILE & P R STANDARD
 EUGENE DIEZELER CO., CHICAGO - NEW YORK

DATE	
BY	
PLAN	
NO.	
SUBMITTED	
PLOTTED	
ALIGNED CHECKED	
NOTE BOOK	
SEC. OF WAY CHECKED	

DATE	
BY	
PROFILE	
NO.	
SUBMITTED	
PLOTTED	
GRADES CHECKED	
S.M.S. NOTED	
STRUCTURE NOTATIONS CRYD	