


NOTE:

EXIST. WATER LINE TO GO THROUGH THE NEW WING WALL

- LEGEND**
- REMOVE OR REBUILD EXIST. CONC.
 - NEW CONC. WORK

PLAN
SCALE 1/2" = 1'-0"

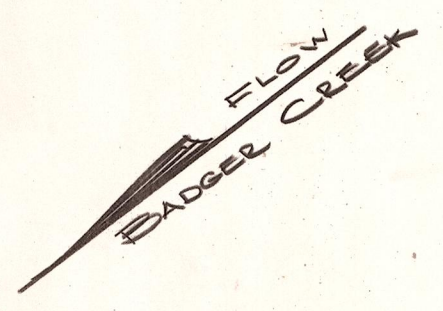


OFFICE OF COUNTY ROAD ENGINEER
KITTITAS COUNTY
 ELLENSBURG, WASHINGTON
MORRISON ROAD
 BRIDGE # 60051
 OVER BADGER CR.

SCALE: H A S SHOWN CRP

DRAWN BY SAY DATE JULY, 1973

APPROVED: 7/14/73 DATE

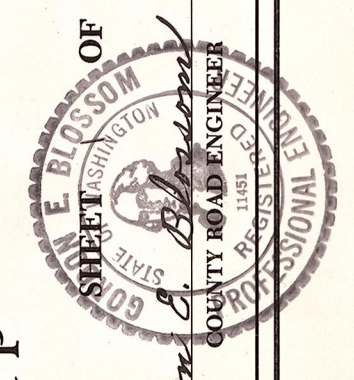

MAP AND PROFILE
 COUNTY ROAD PROJECT NO.
MORRISON ROAD BRIDGE #60051
 COUNTY ENGINEER KITTITAS COUNTY, WASH.
 ELLENSBURG, WASHINGTON
 SCALE: HORIZ. ONE IN. = FT. VERT. ONE IN. = FT.
 SHEET OF SHEETS
 COUNTY ROAD ENGINEER

