


PLAN  
SCALE: 1/4" = 1'-0"

GUARD RAILS NOT SHOWN  
4 POSTS REQUIRED EACH SIDE

H-20 LOADING

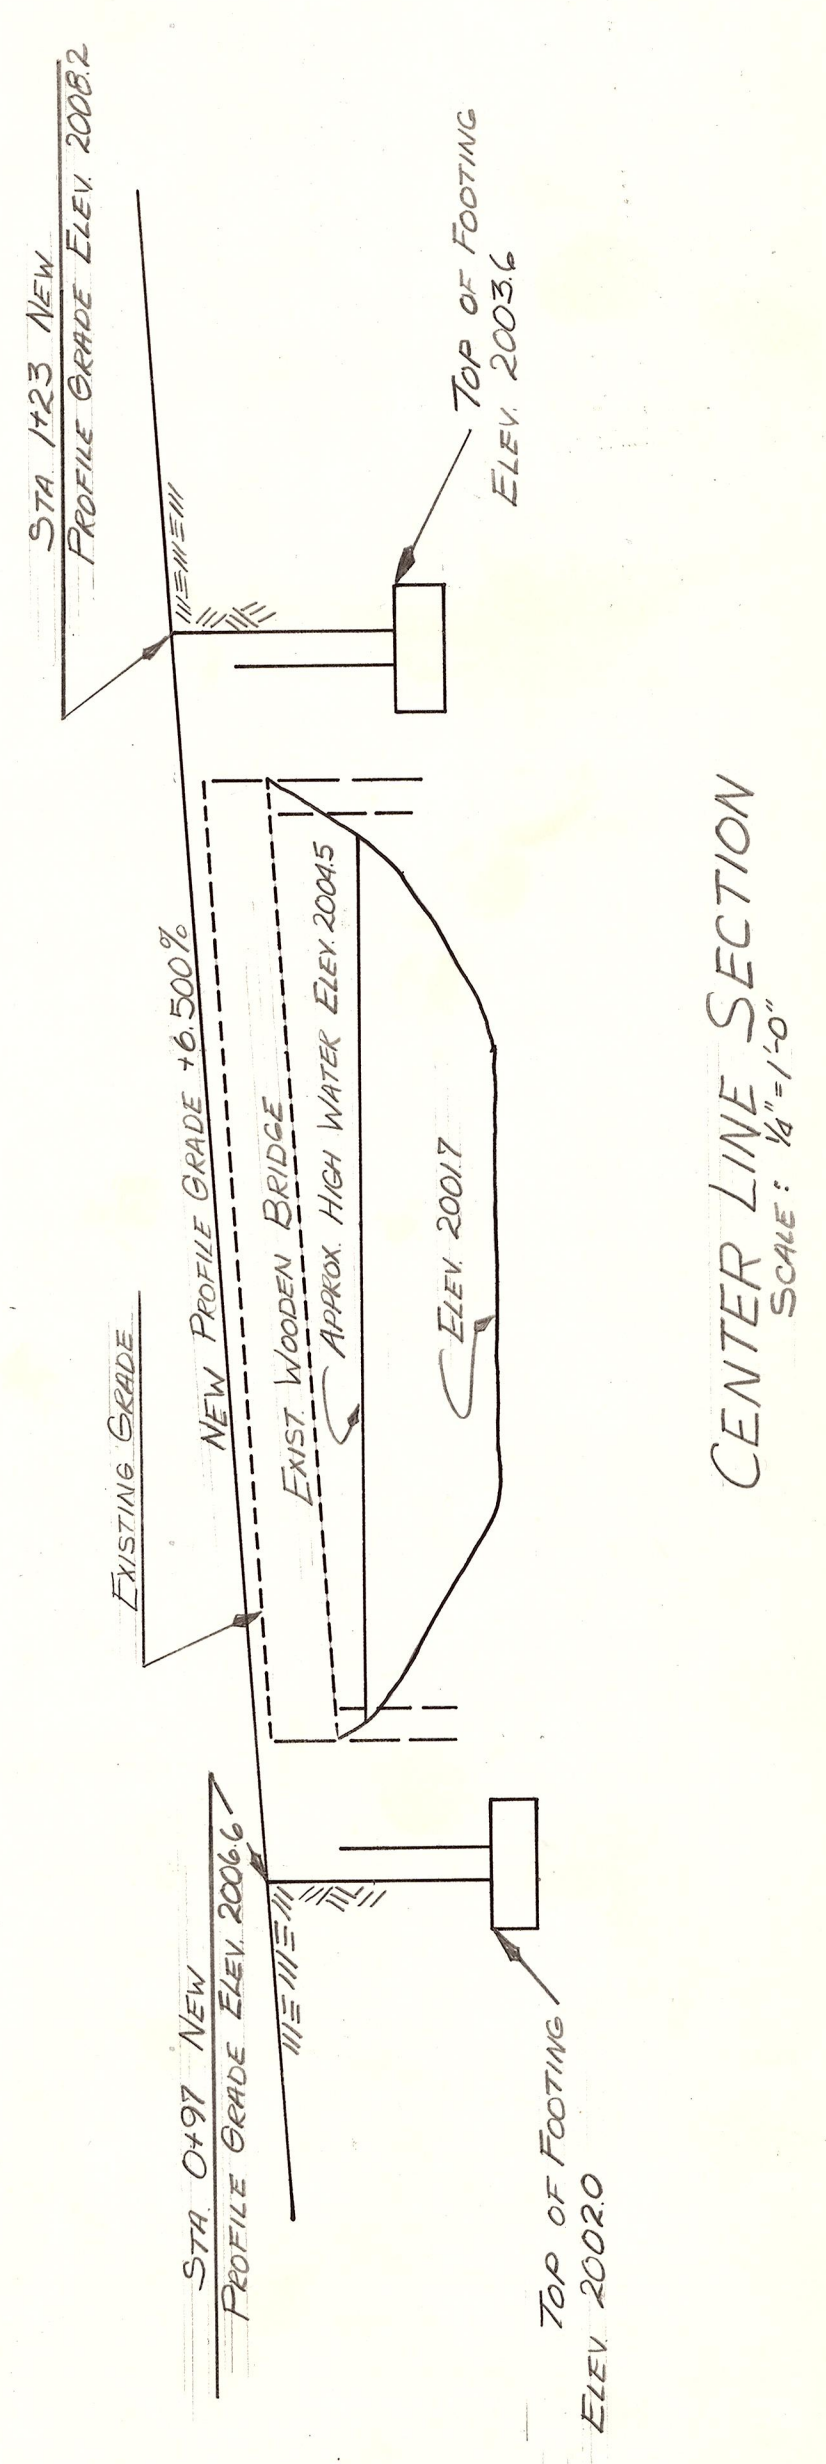

CENTER LINE SECTION  

MAP AND PROFILE  
COUNTY ROAD PROJECT NO. MORRISON ROAD BRIDGE # 20031  
COUNTY ENGINEER KITTITAS COUNTY, WASH.  
ELLENBURG, WASHINGTON  
SCALE: HORIZ. ONE IN. = 100 FT.  
SHEET OF 1


