


# T.19N.R.19E.W.M.

## SECTION 20

**BEGINNING OF PROJECT**  
STA. 66+26.47

**END OF PROJECT**  
STA. 84+43.20

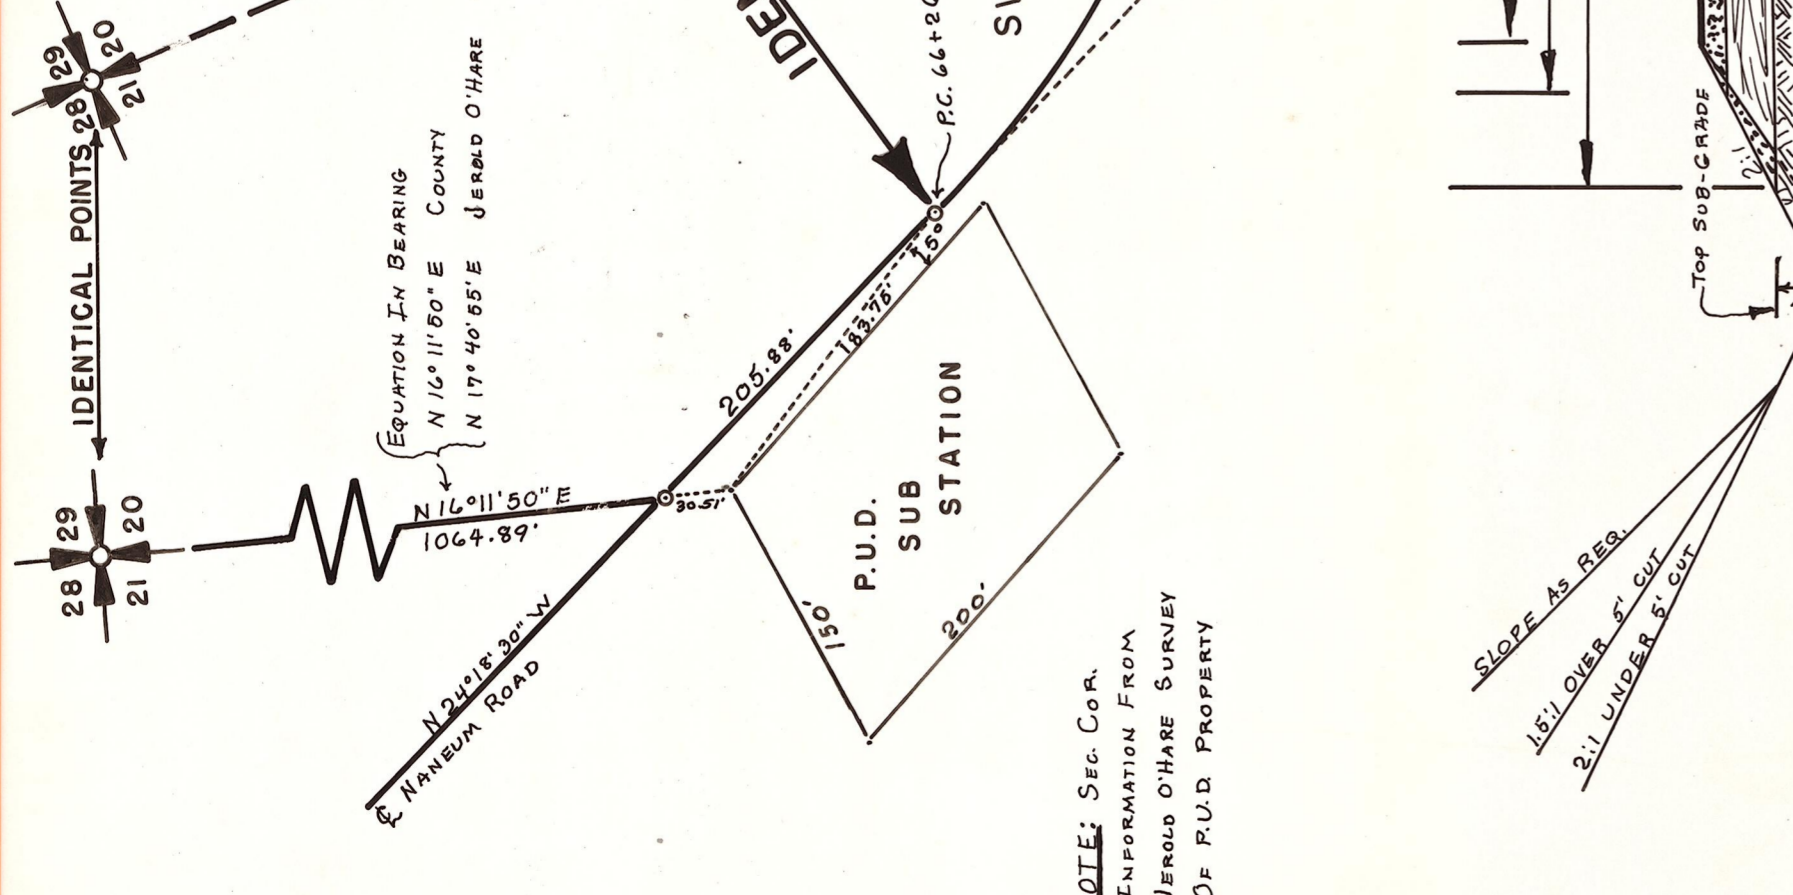

NO.	REVISIONS	DATE	BY


OFFICE OF COUNTY ROAD ENGINEER  
KITITAS COUNTY  
ELLENSBURG, WASHINGTON  
**NANEUM ROAD**  
LENGTH .34 MILE

SCALE: H 1"=100'  
V 1"=10'

DRAWN BY R.R. DATE JUNE 1974 SHEET 1 OF 1

APPROVED: 12/19/74 DATE  
*Stephen C. Blodgett*  
COUNTY ROAD ENGINEER

NO.	REVISIONS	DATE	BY

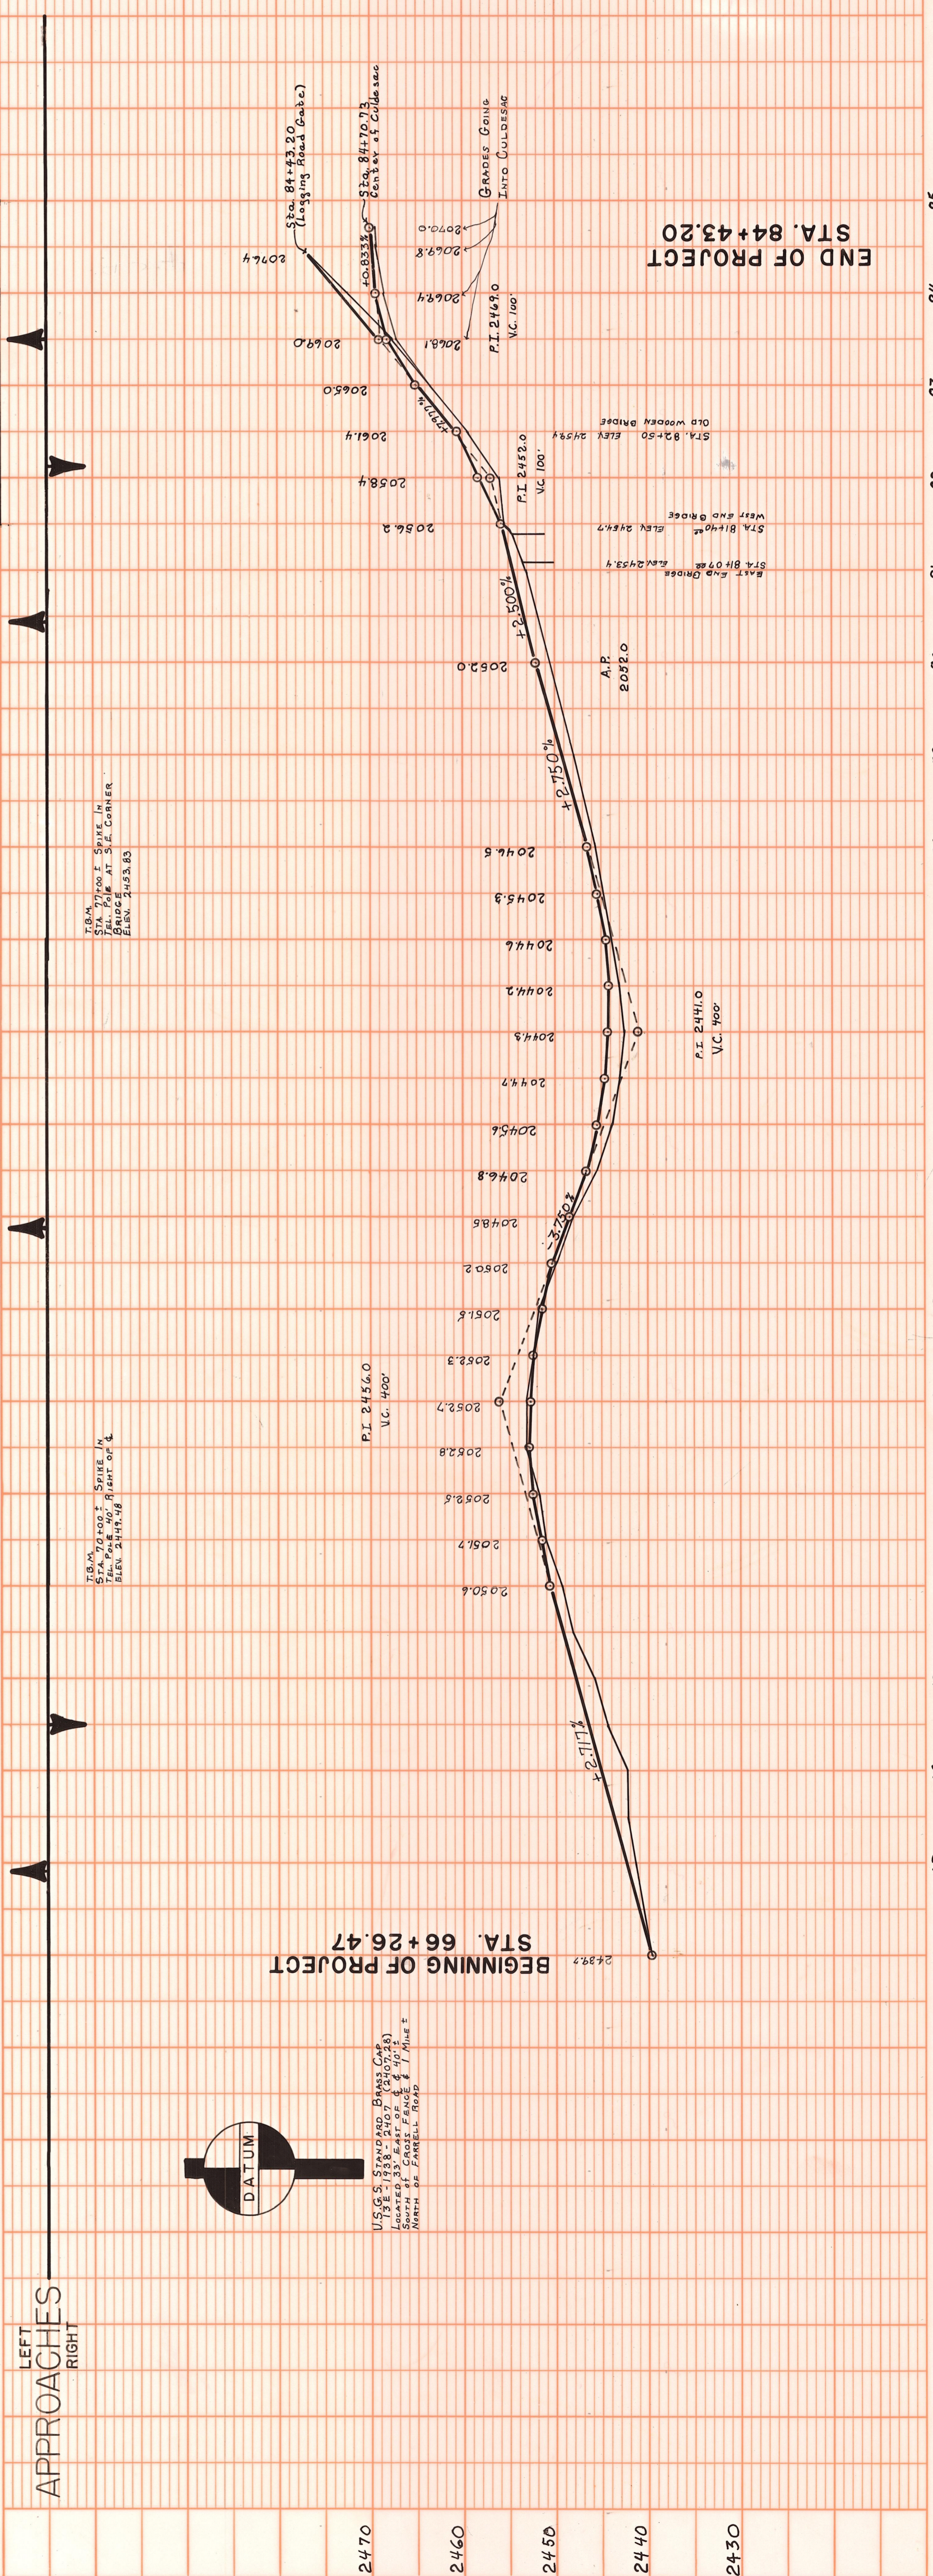

NO.	REVISIONS	DATE	BY