


| PLAN |    |
|------|----|
| DATE | BY |
| DATE | BY |
| DATE | BY |
| DATE | BY |
| DATE | BY |
| DATE | BY |
| DATE | BY |
| DATE | BY |
| DATE | BY |
| DATE | BY |

| PROFILE |    |
|---------|----|
| DATE    | BY |
| DATE    | BY |
| DATE    | BY |
| DATE    | BY |
| DATE    | BY |
| DATE    | BY |
| DATE    | BY |
| DATE    | BY |
| DATE    | BY |
| DATE    | BY |

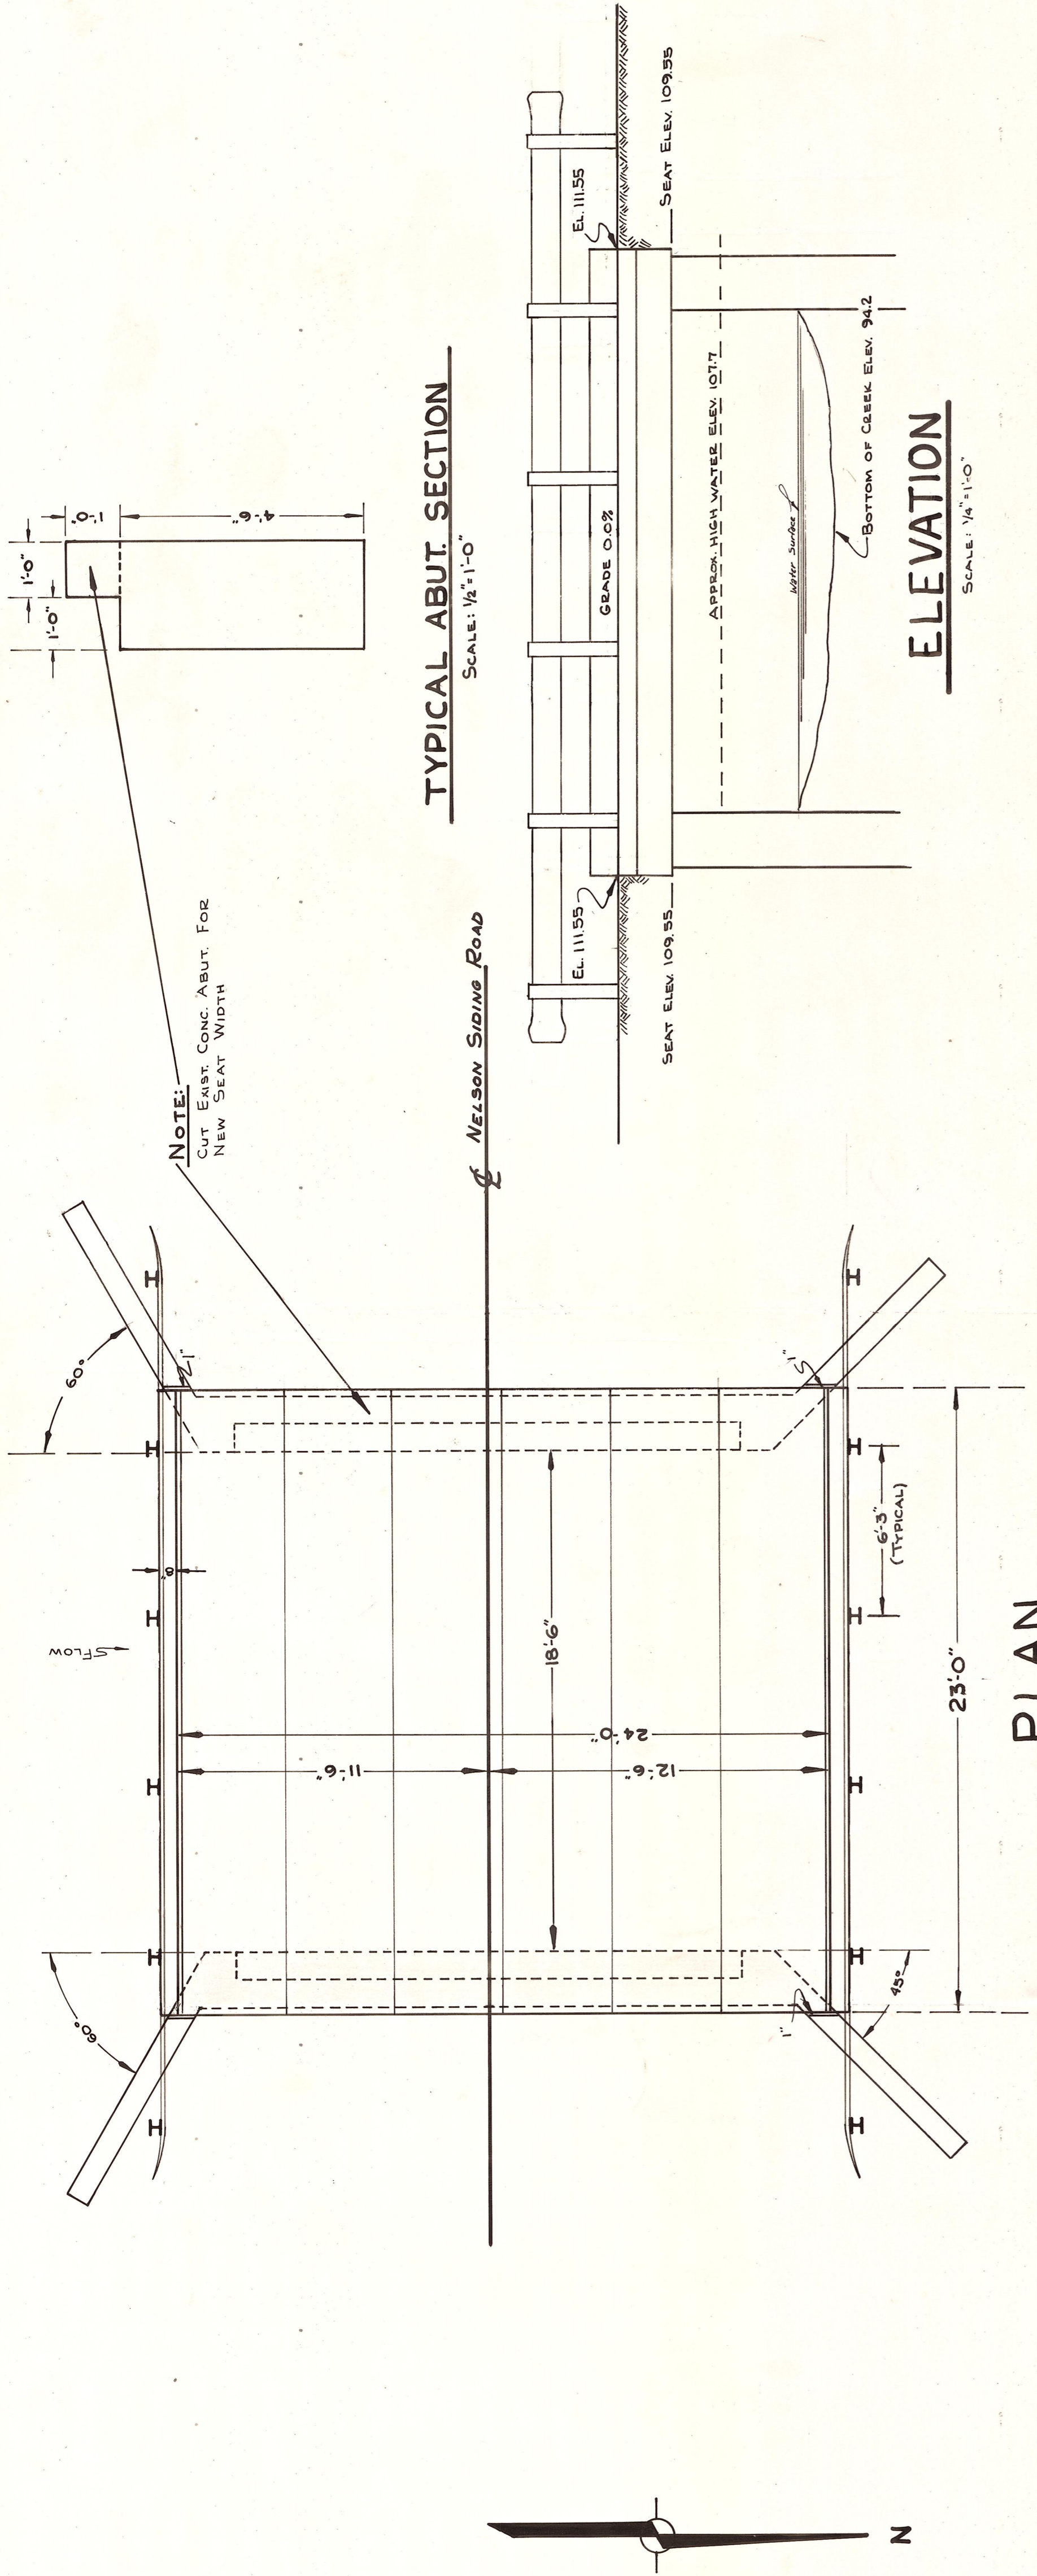

OFFICE OF COUNTY ROAD ENGINEER  
**KITTITAS COUNTY**  
ELLENSBURG, WASHINGTON

**Nelson Siding Rd. Bridge**  
No. 04271

SCALE: 1/4" AS SHOWN      CR P 3-70      SHEET 4  
DRAWN BY B.S.      DATE JUNE, 1970      DATE  
APPROVED: *Charles C. Blanton*      COUNTY ROAD ENGINEER

