


T.18N. R.18E. W.M.




27 22 Fence Corner
26 23

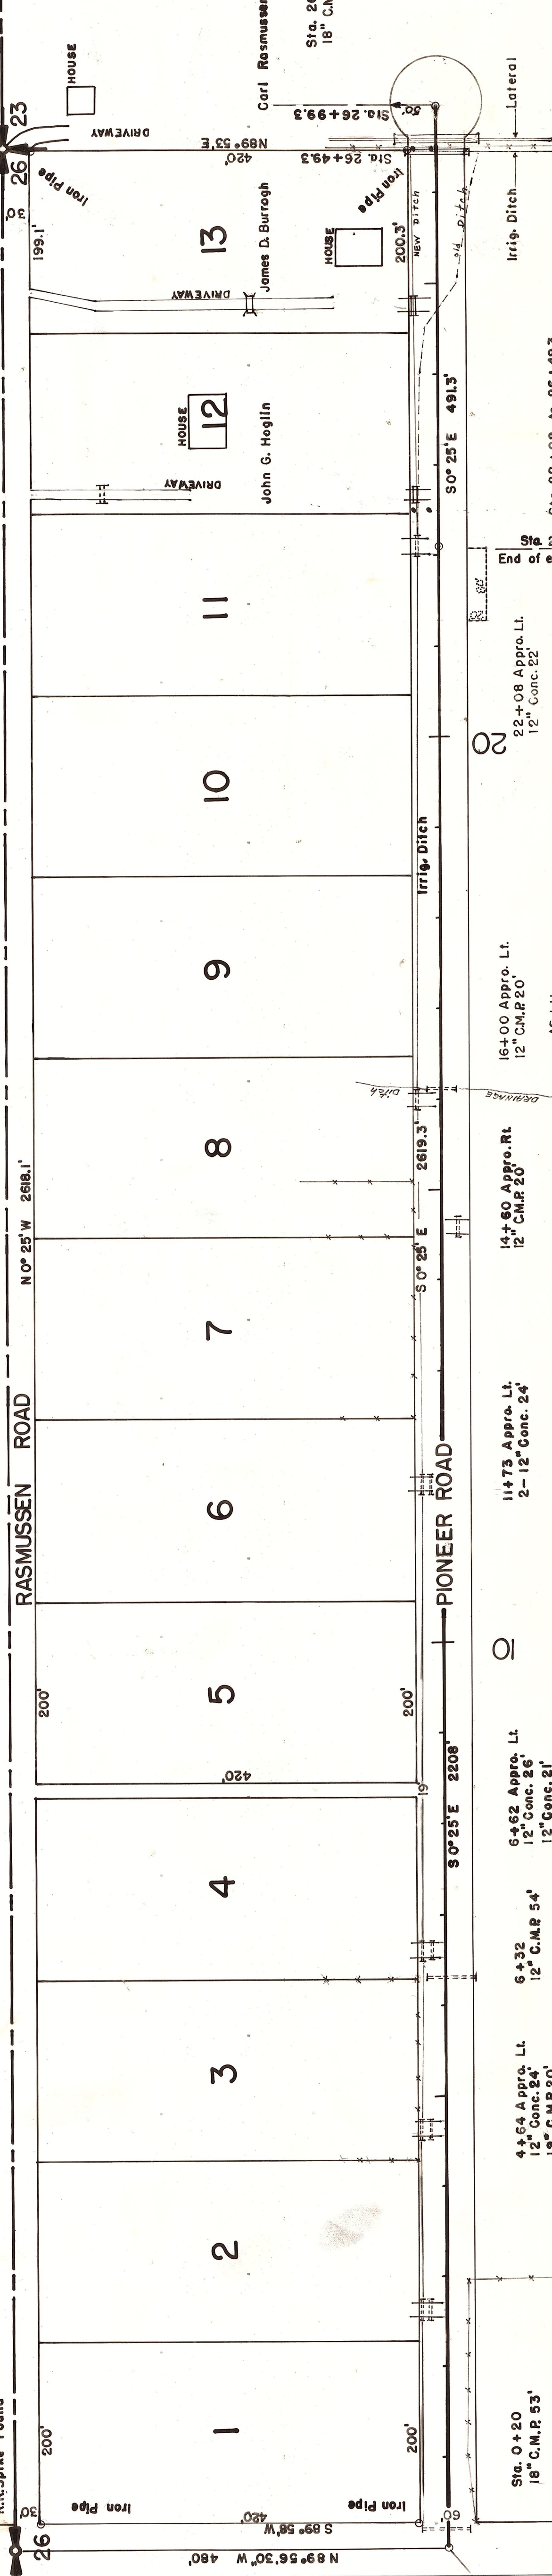

OFFICE OF COUNTY ROAD ENGINEER
KITITAS COUNTY
ELLENSBURG, WASHINGTON
**PIONEER ROAD
MEADOW VIEW PLAT**

SCALE: $H = 100'$
 $V = 10'$

DRAWN BY L.D.X. DATE July, 1967 SHEET 1 OF
APPROVED: *[Signature]* DATE 10-14-68 COUNTY ROAD ENGINEER

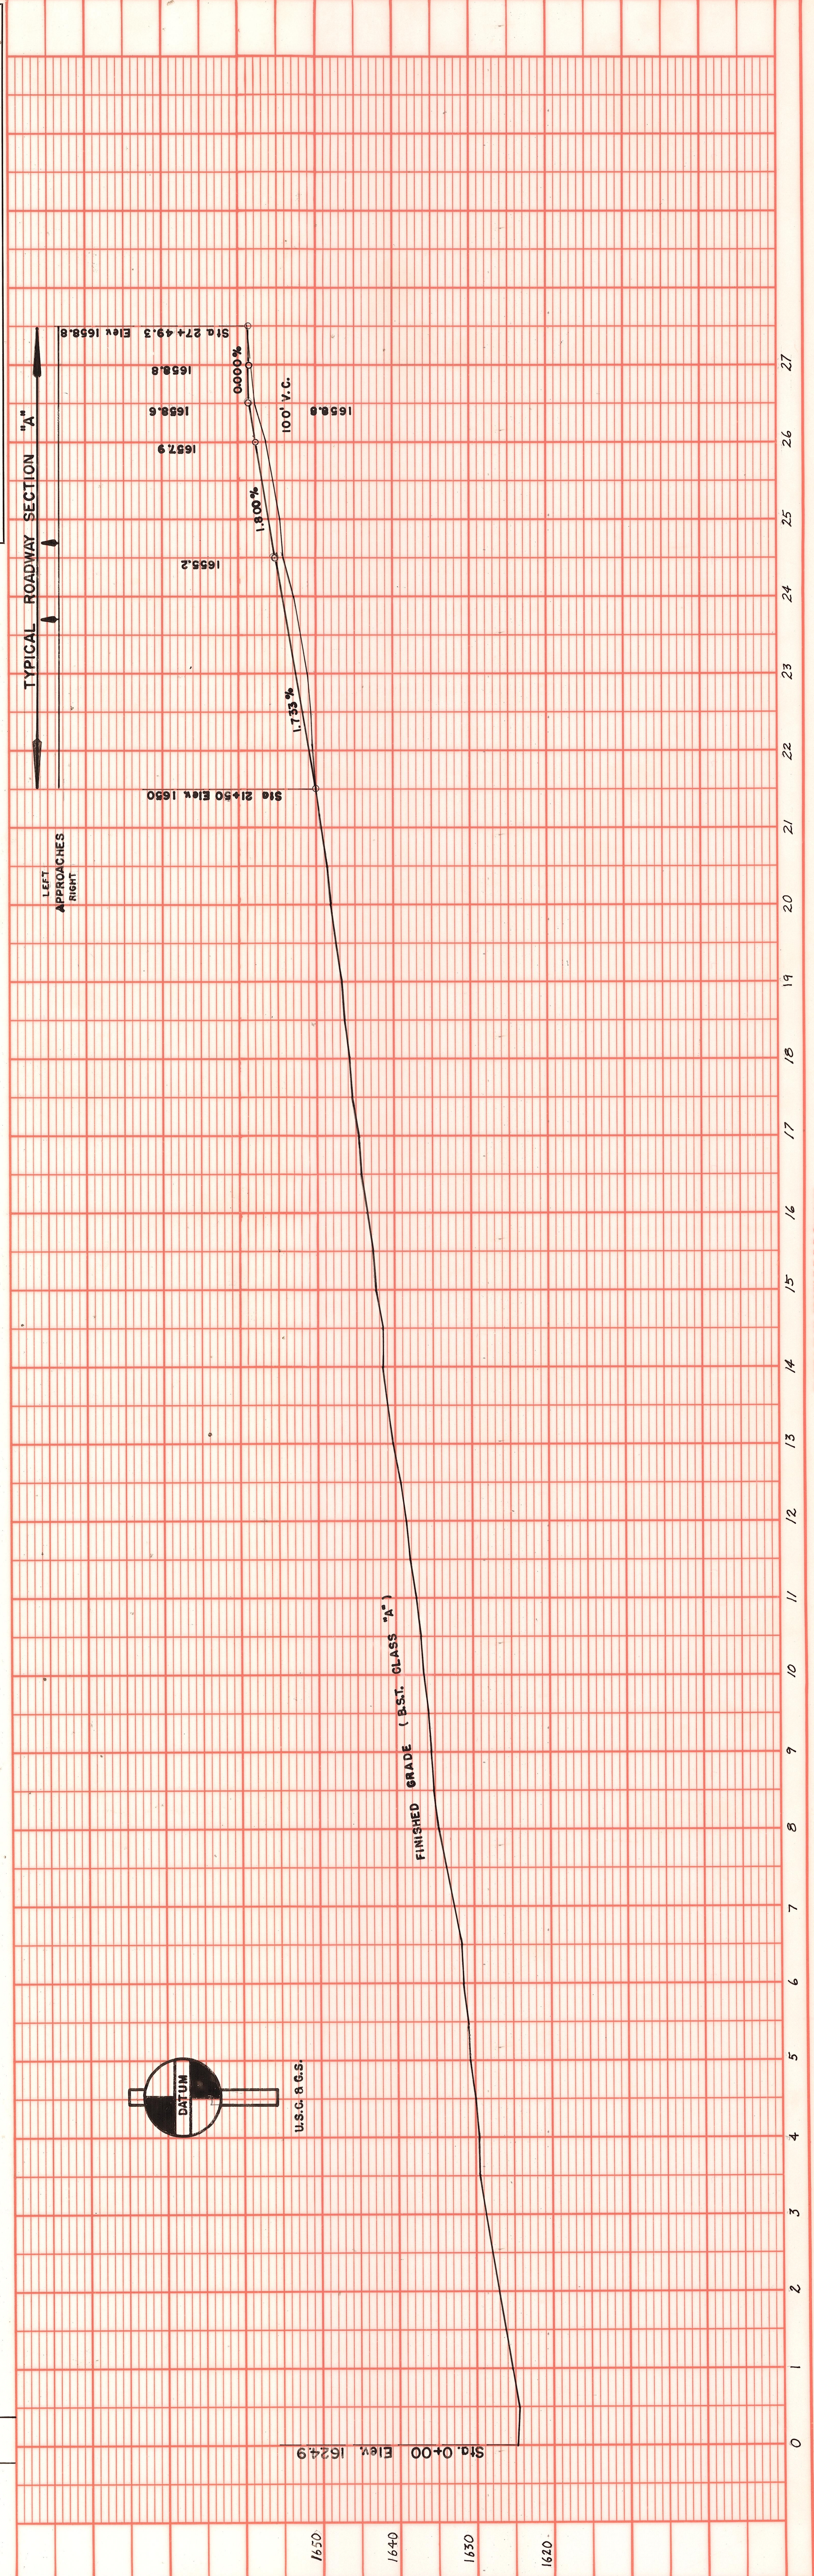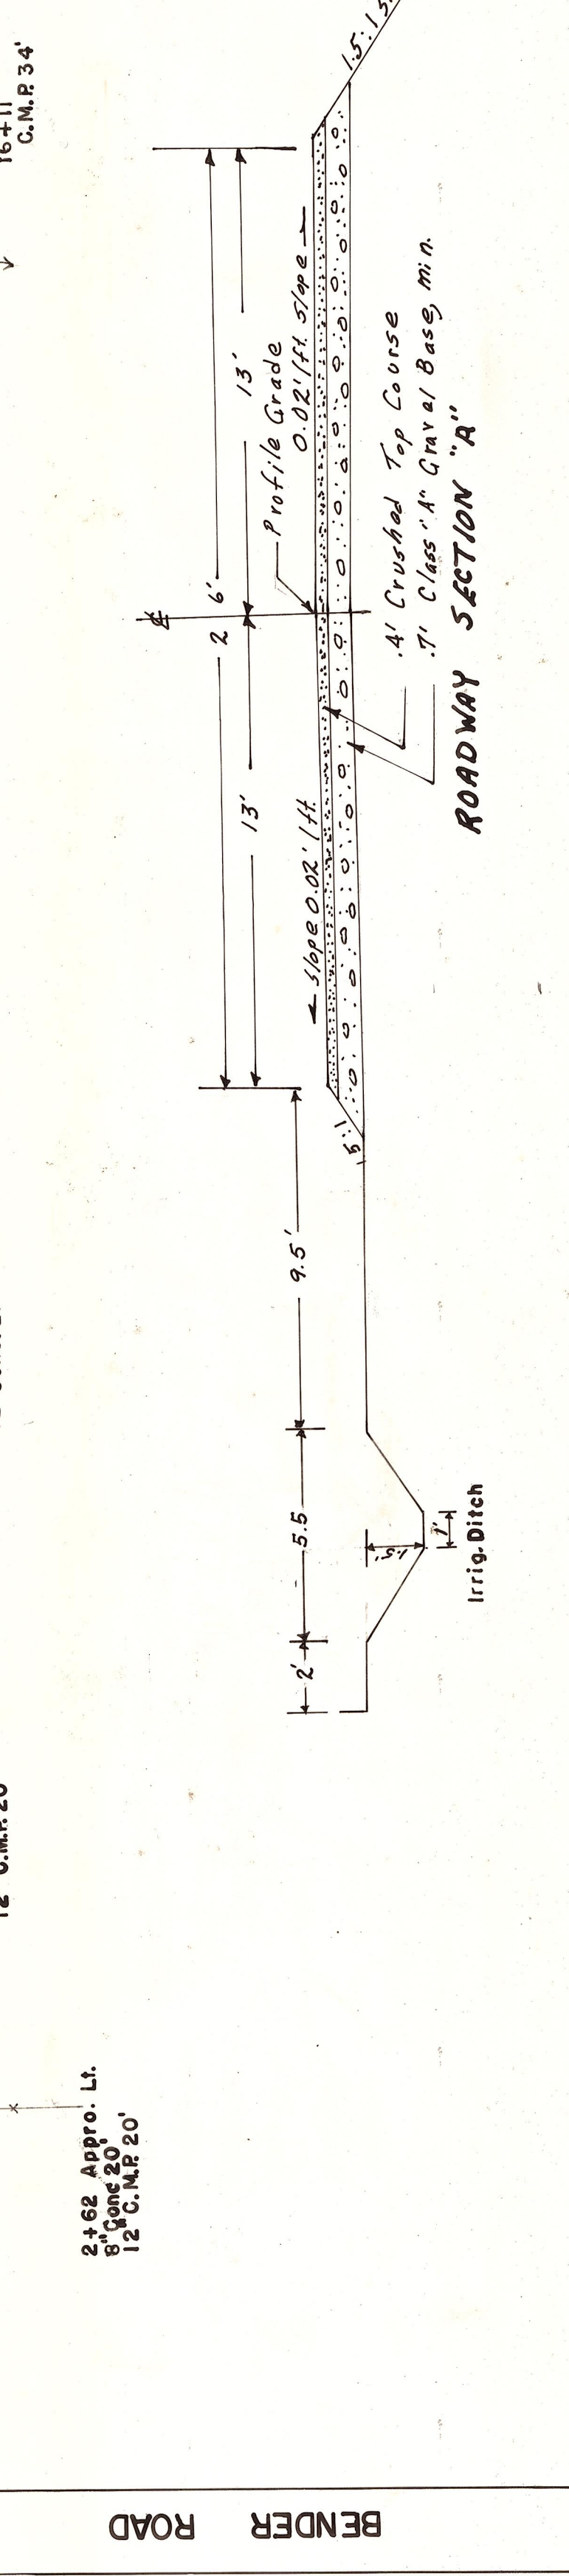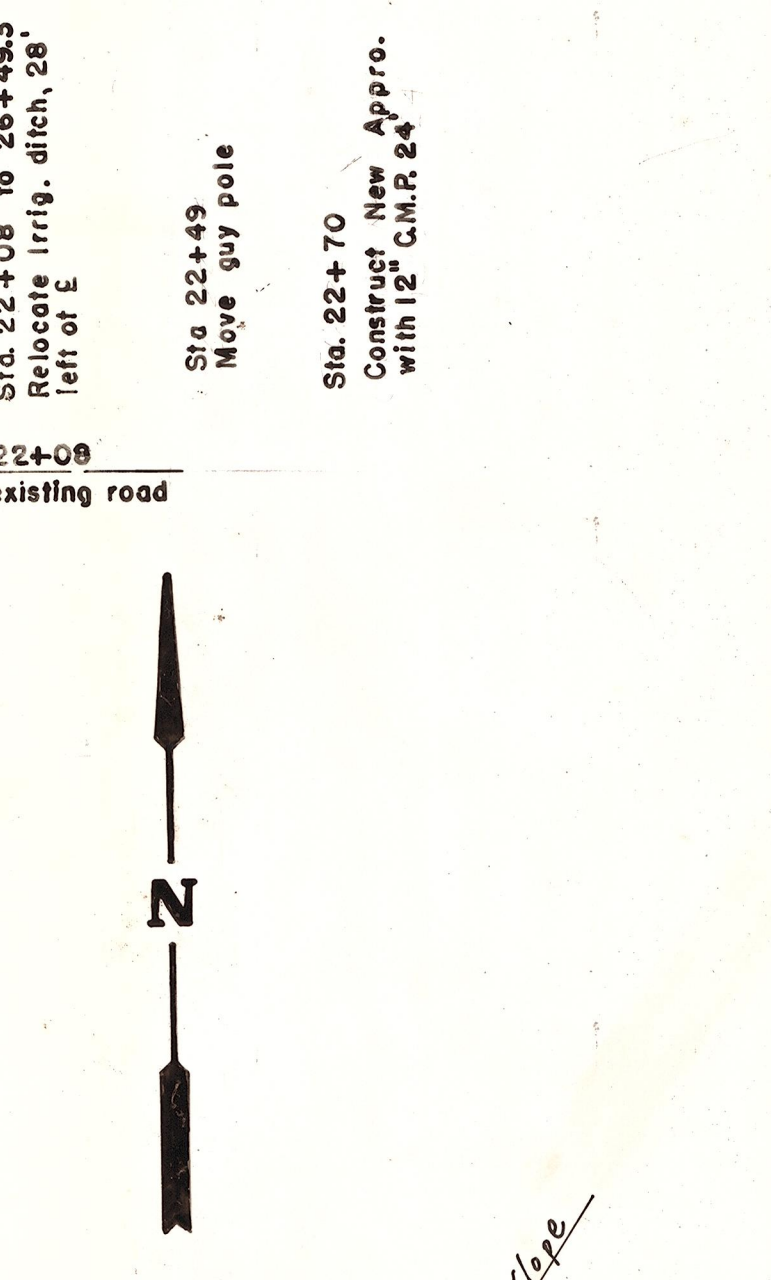

PLAN	
BY	DATE
SURVEYED	
GRADES CHECKED	
PLOTTED	
ALIGNMENT CHECKED	
NOTE BOOK	
NO. OF WAYS CHECKED	

PROFILE	
BY	DATE
SURVEYED	
GRADES CHECKED	
PLOTTED	
STRUCTURE NOTATIONS CHECKED	