



T. 17 N. R. 18 E. W.M.

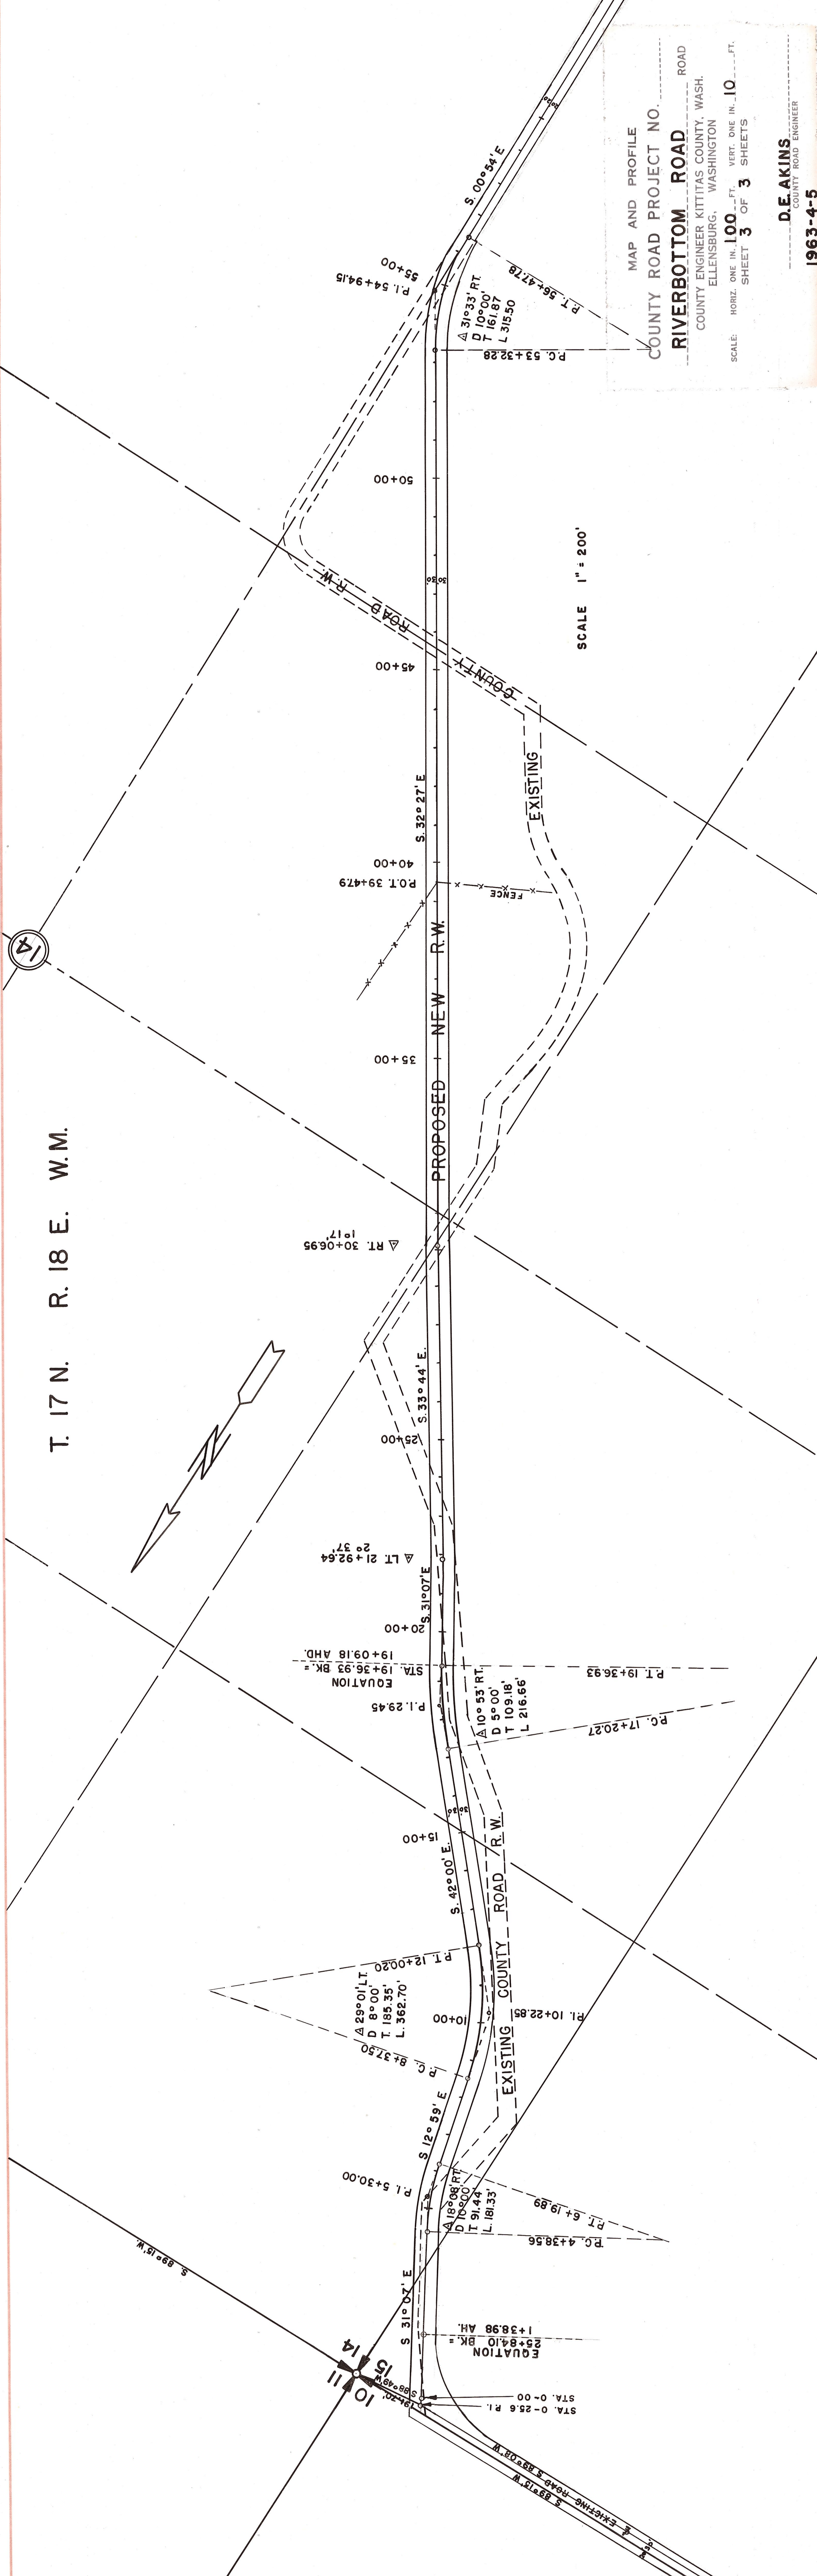

MAP AND PROFILE
 COUNTY ROAD PROJECT NO.
RIVERBOTTOM ROAD
 COUNTY ENGINEER KITTITAS COUNTY, WASH.
 ELLENBURG, WASHINGTON
 SCALE: HORIZ. ONE IN. = 100'-FT., VERT. ONE IN. = 10'-FT.
 SHEET 3 OF 3 SHEETS

D.E. AKINS
 COUNTY ROAD ENGINEER
 1963-4-5

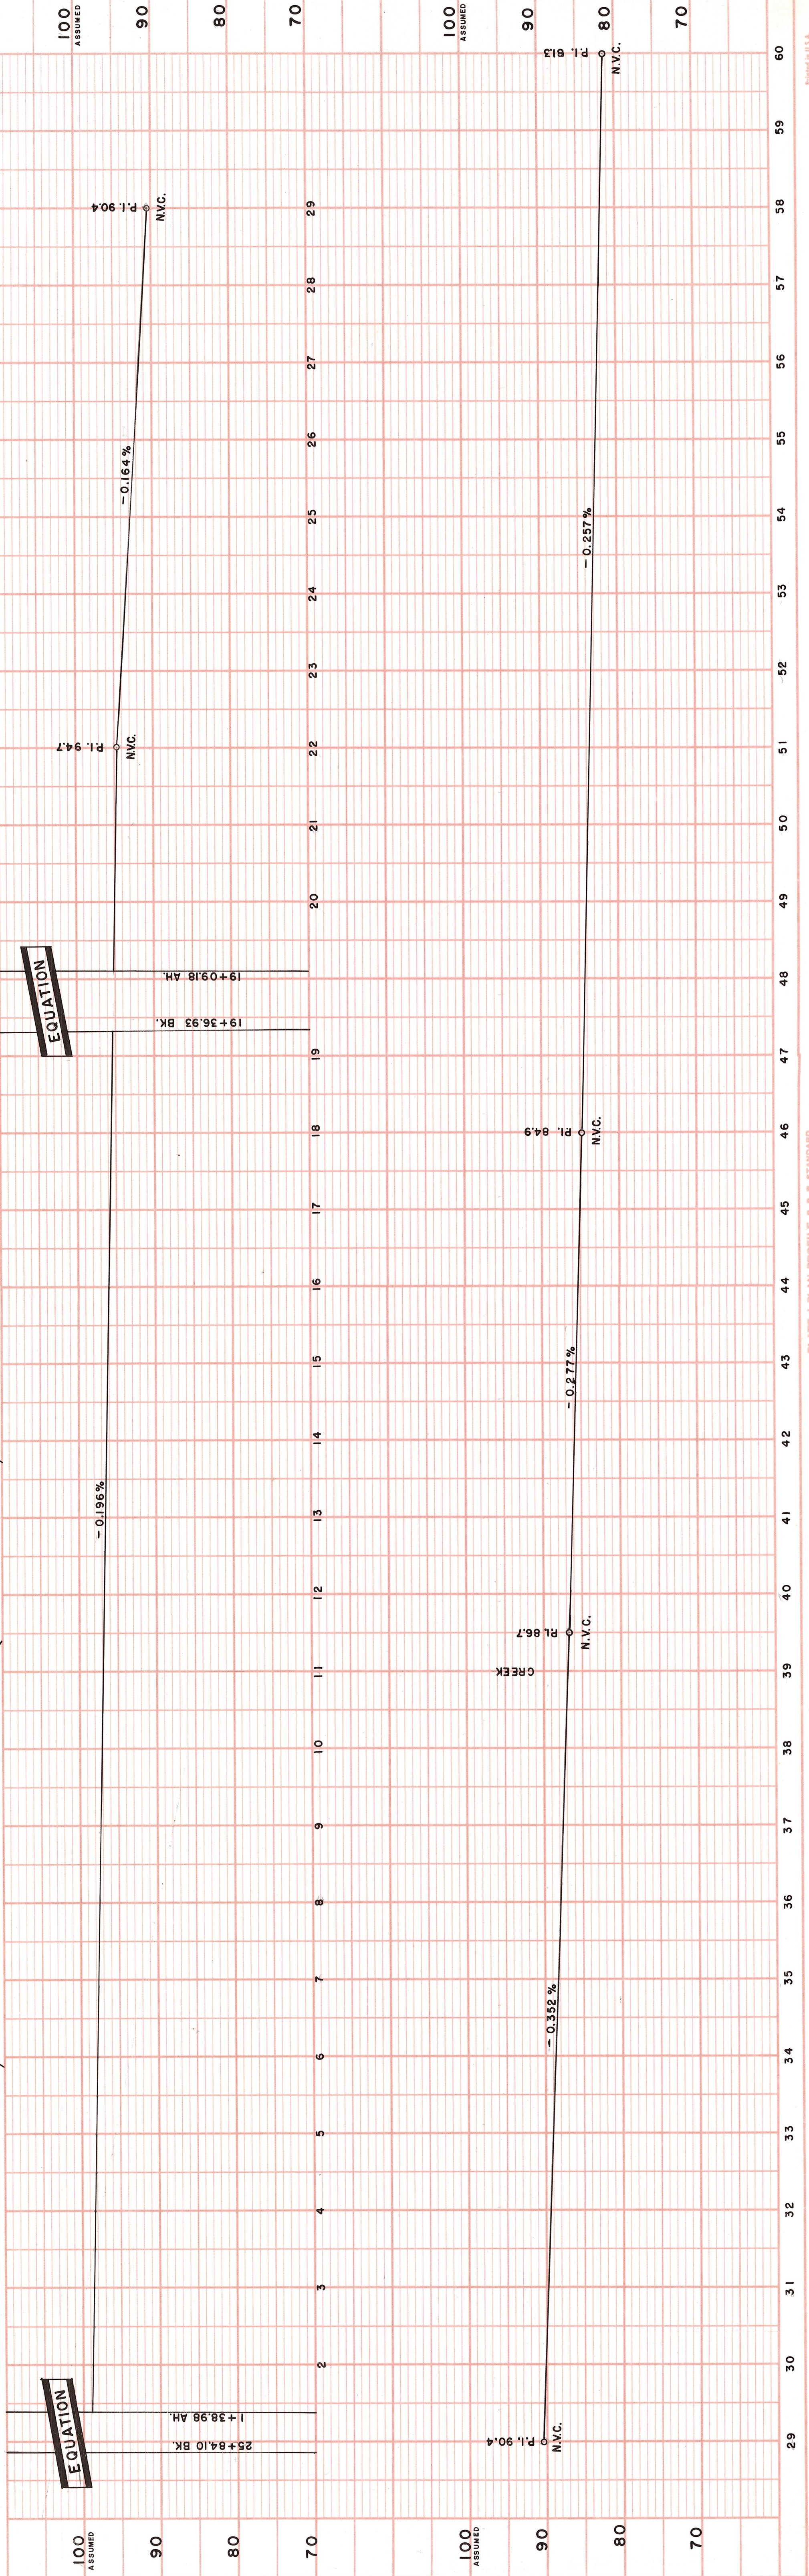

PLAN	
NO.	DATE
SUBMITTED	
NOTED	
CHANGES CHECKED	
STRUCTURE NOTATIONS CHECKED	

PROFILE	
NO.	DATE
SUBMITTED	
NOTED	
CHANGES CHECKED	
STRUCTURE NOTATIONS CHECKED	