


RIVERBOTTOM RD. 2112

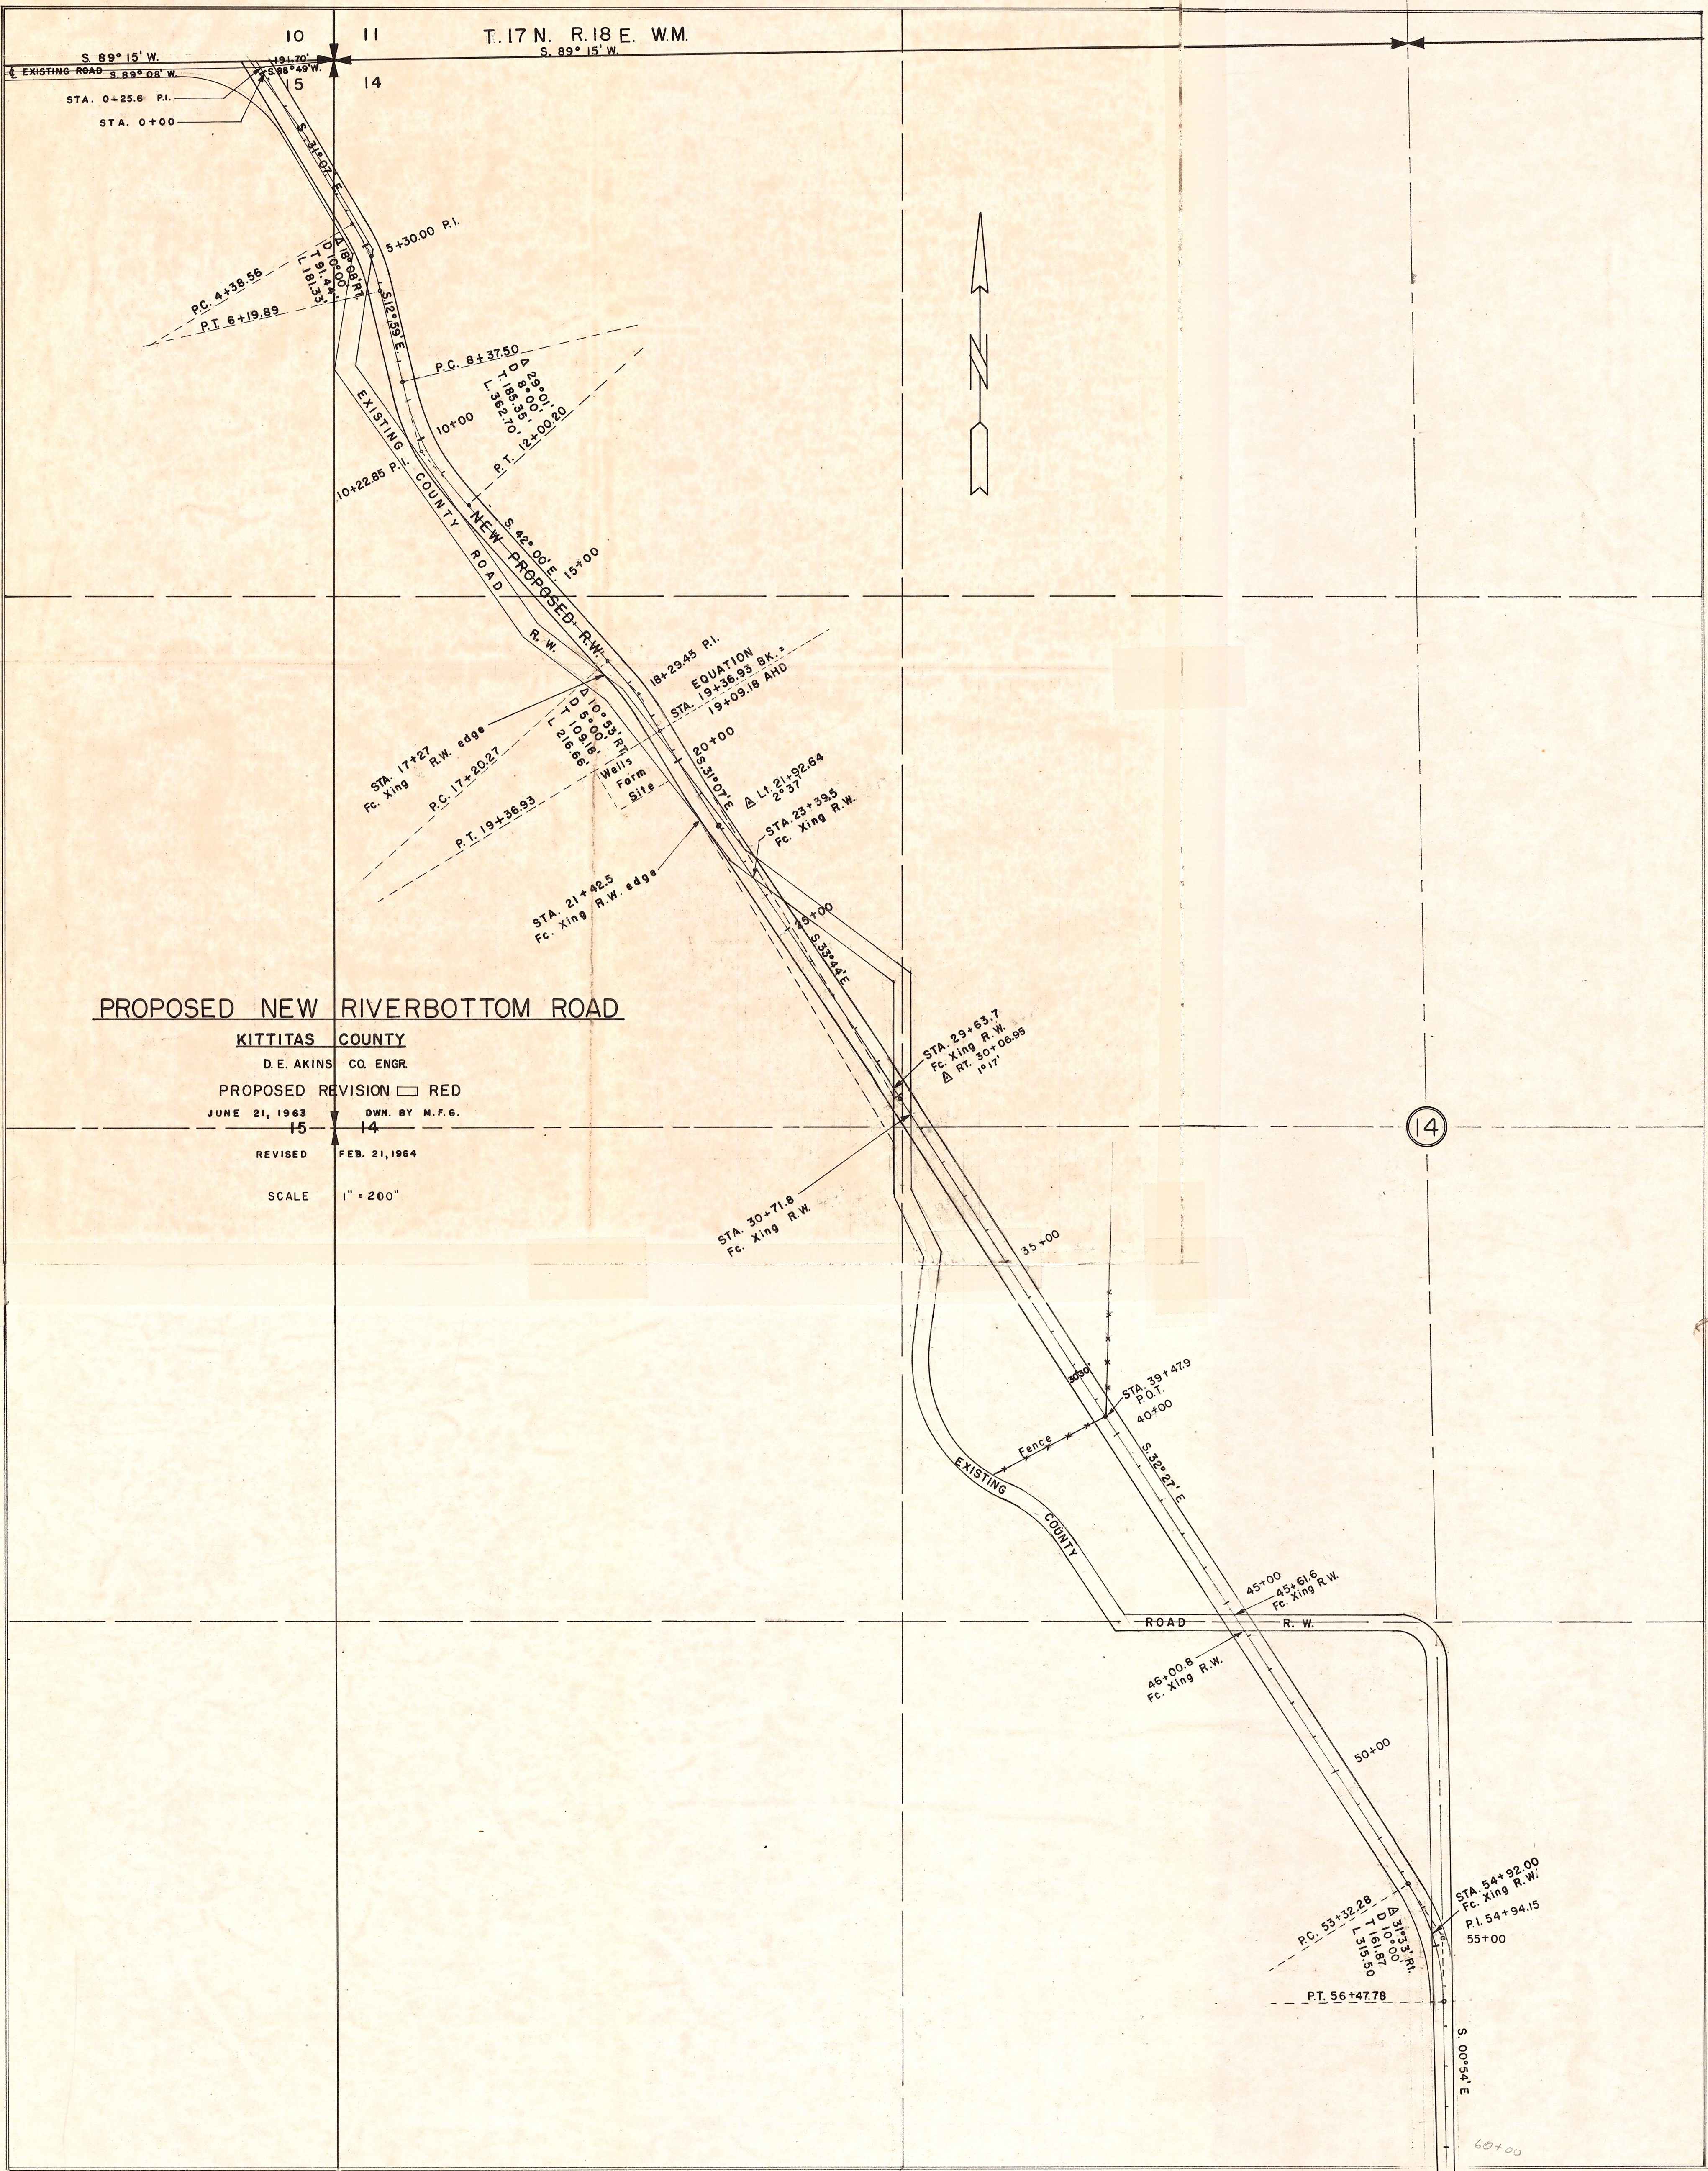

END \$21,000.00
POST \$21,800.00