



T.17 N.R.19 E. W.M.

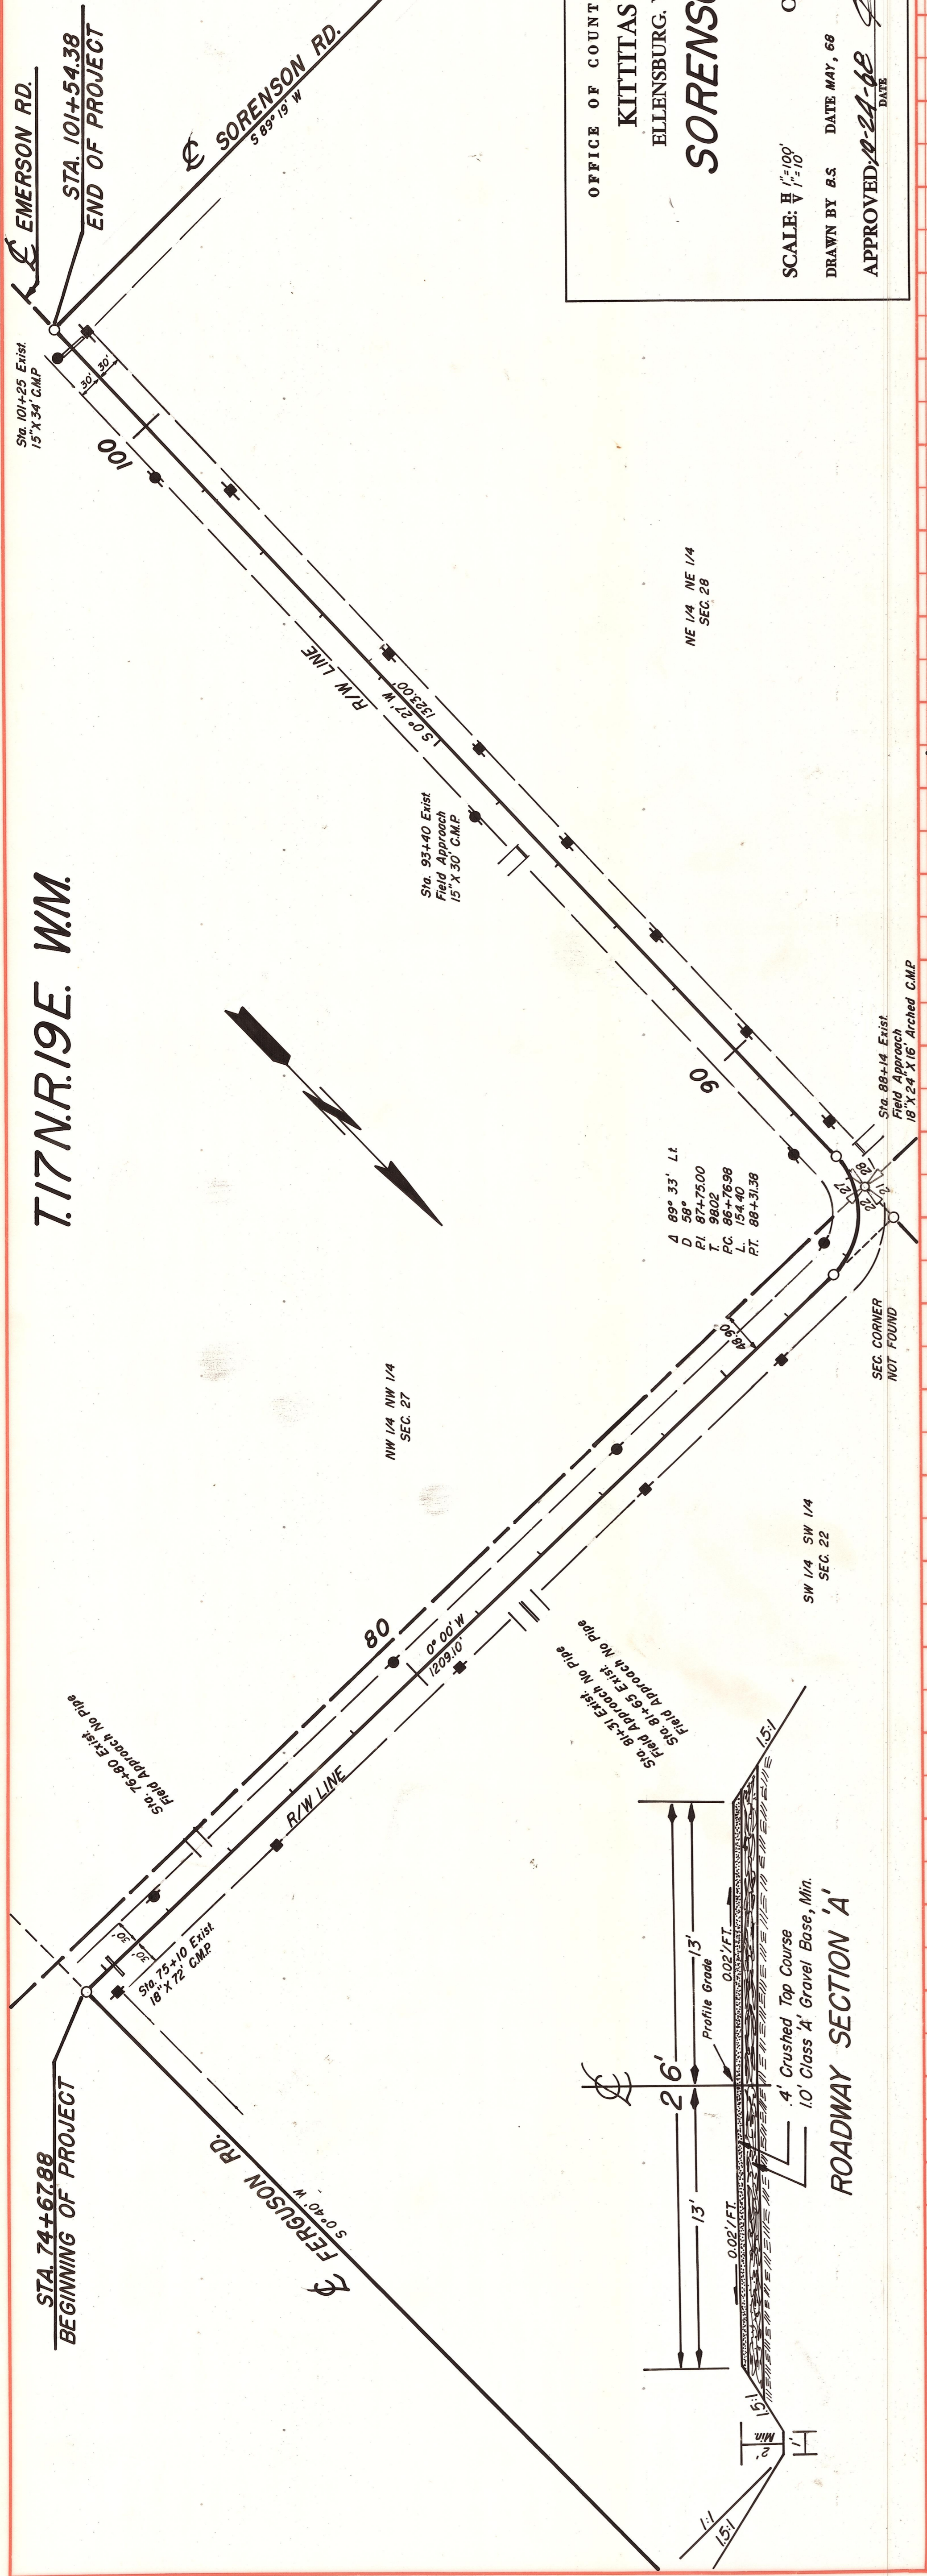

OFFICE OF COUNTY ROAD ENGINEER
 KITTITAS COUNTY
 ELLENSBURG, WASHINGTON
SORENSEN RD.

SCALE: $\frac{1}{4}'' = 100'$
 DRAWN BY B.S.
 DATE MAY, 68
 CRP

SHEET 1 OF 1
 APPROVED: *[Signature]*
 DATE 5-24-68
 COUNTY ROAD ENGINEER

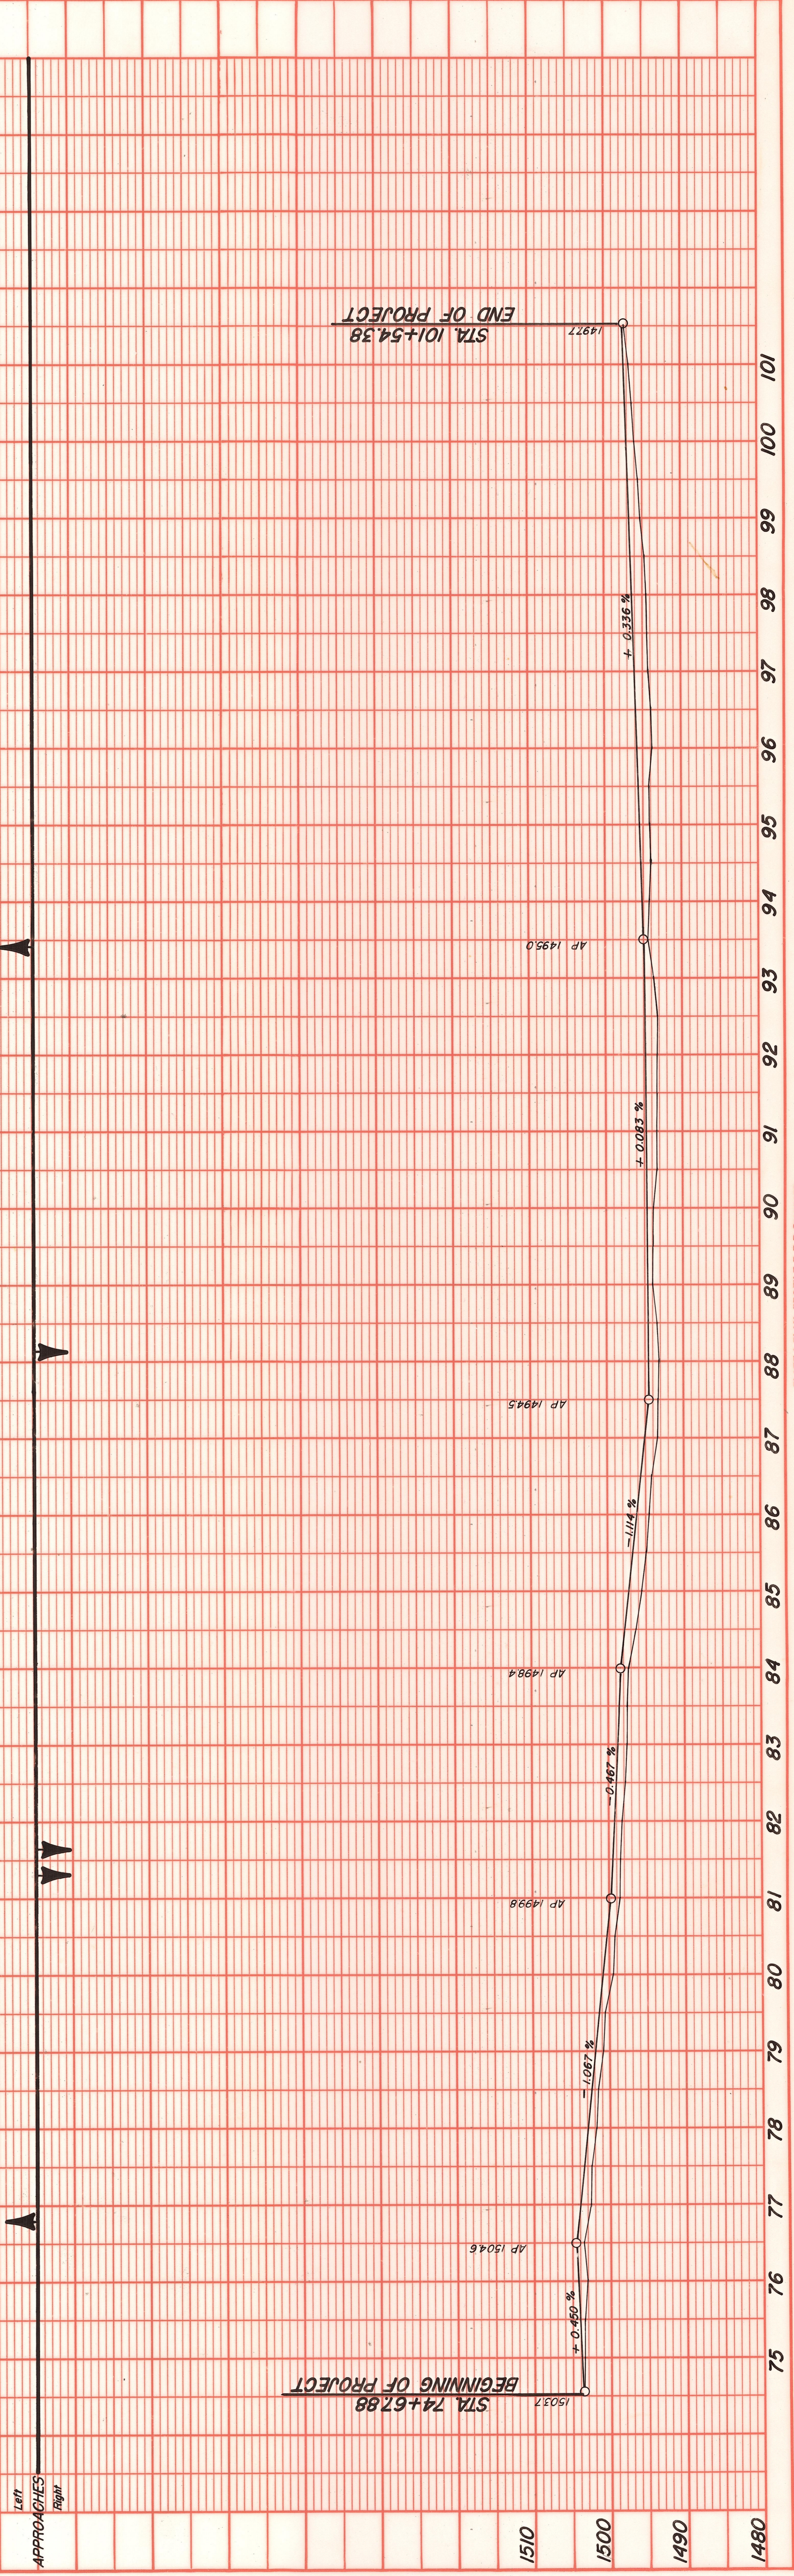

NO.	DATE	BY	PLAN

NO.	DATE	BY	PROFILE