



OFFICE OF COUNTY ROAD ENGINEER
KITTITAS COUNTY
 ELLENSBURG, WASHINGTON
 SPARKS ROAD @ SILVER CREEK

SCALE: $H = \frac{1}{2} = \frac{50'}{100'}$
 $V = \frac{1}{2} = \frac{10'}{20'}$ CRP
 DRAWN BY S.C. DATE 4/30/84 SHEET 1 OF 1
 APPROVED: 5/1/84 DATE
 COUNTY ROAD ENGINEER

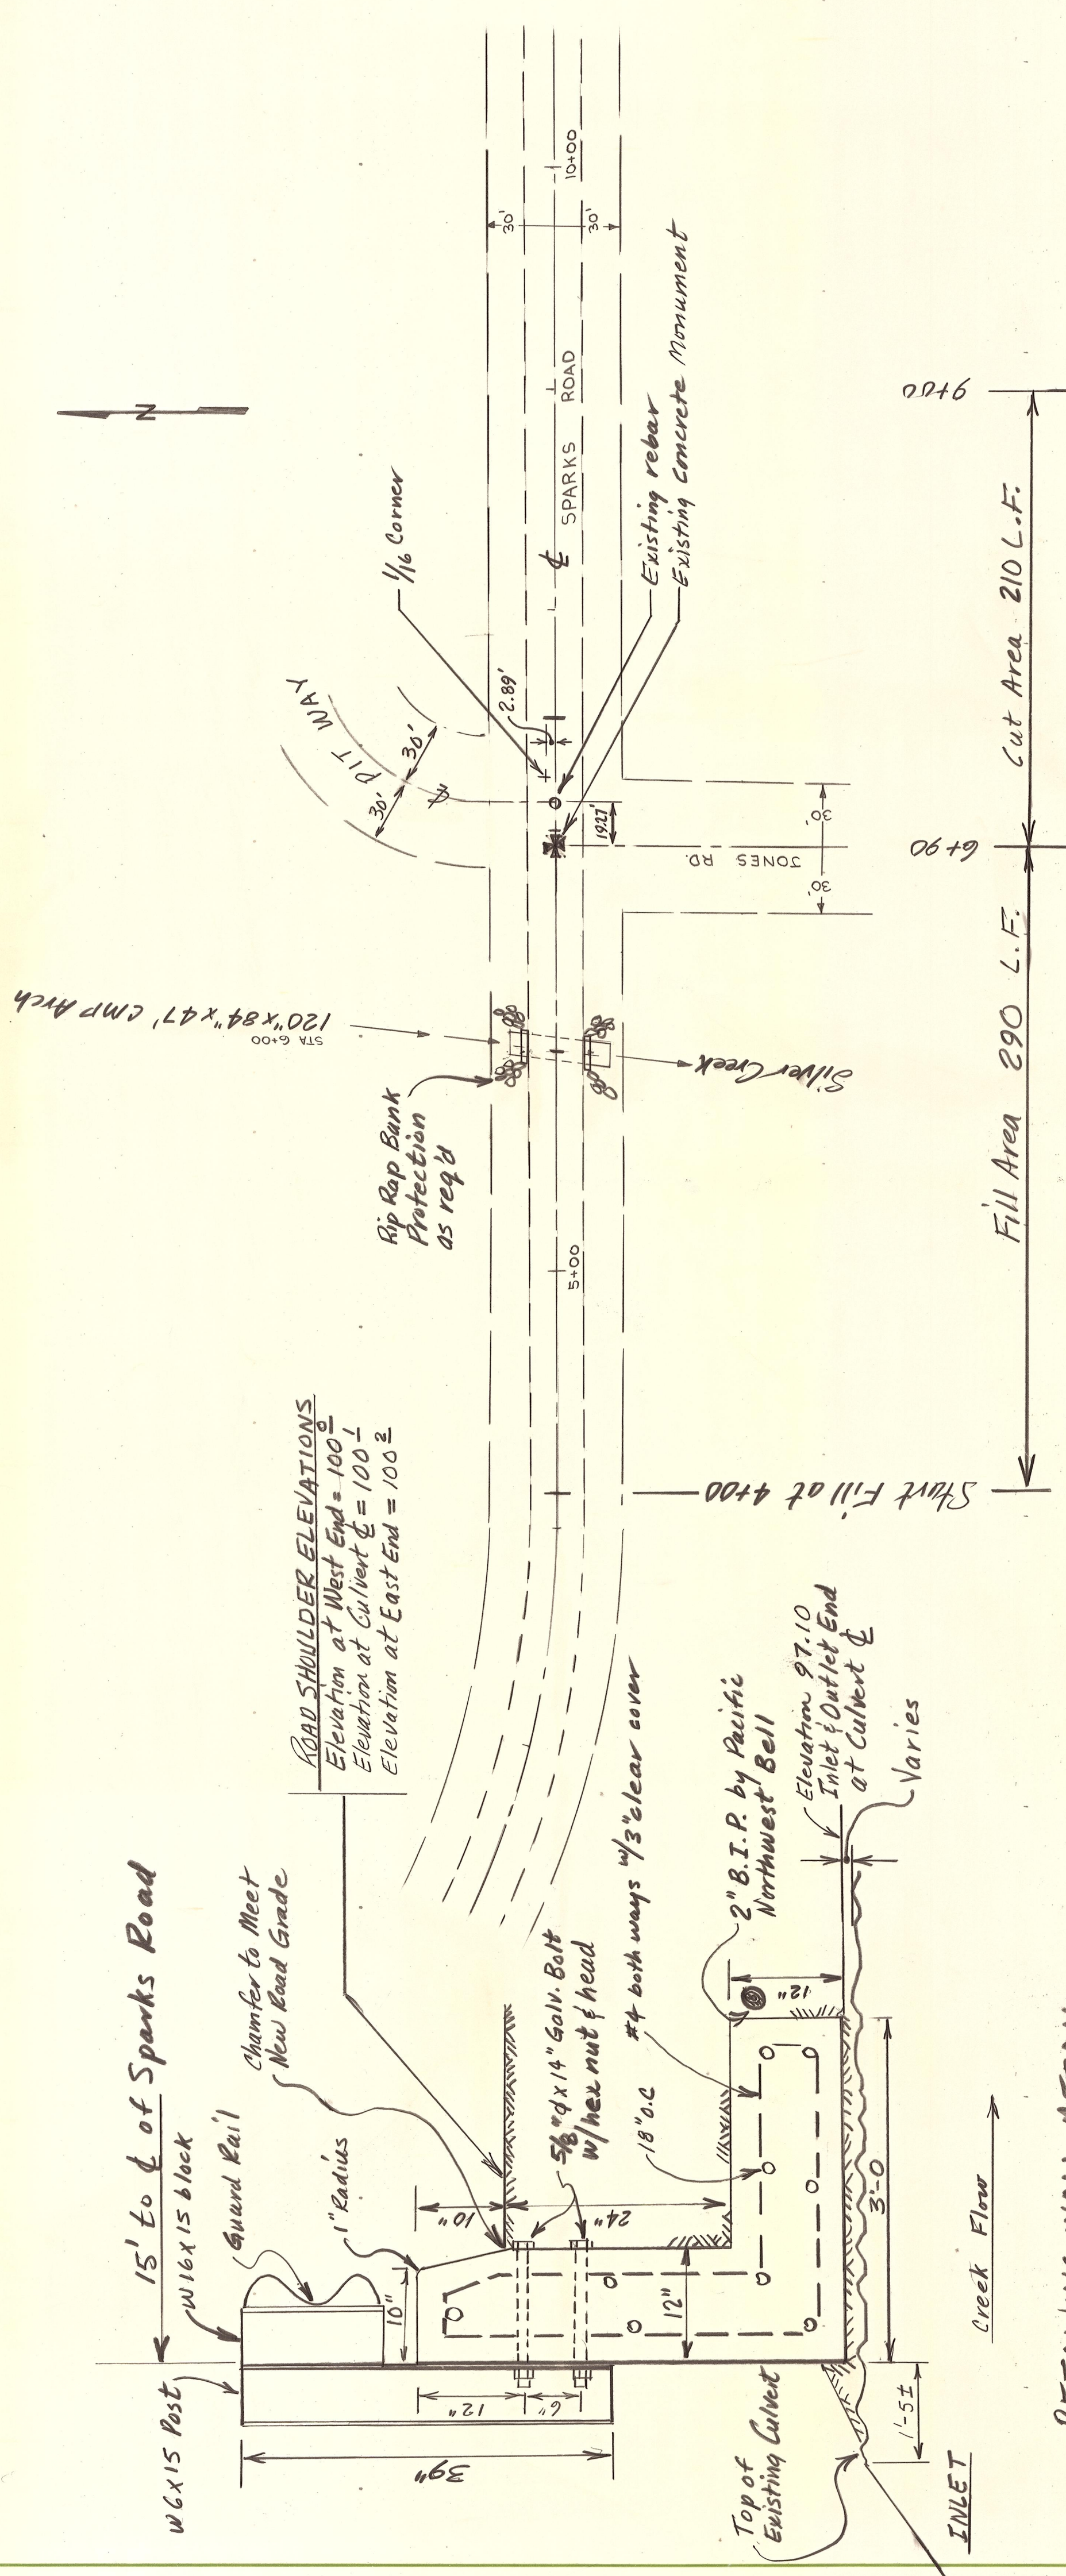

RETAINING WALL DETAIL
 Scale: 1"=1'-0"

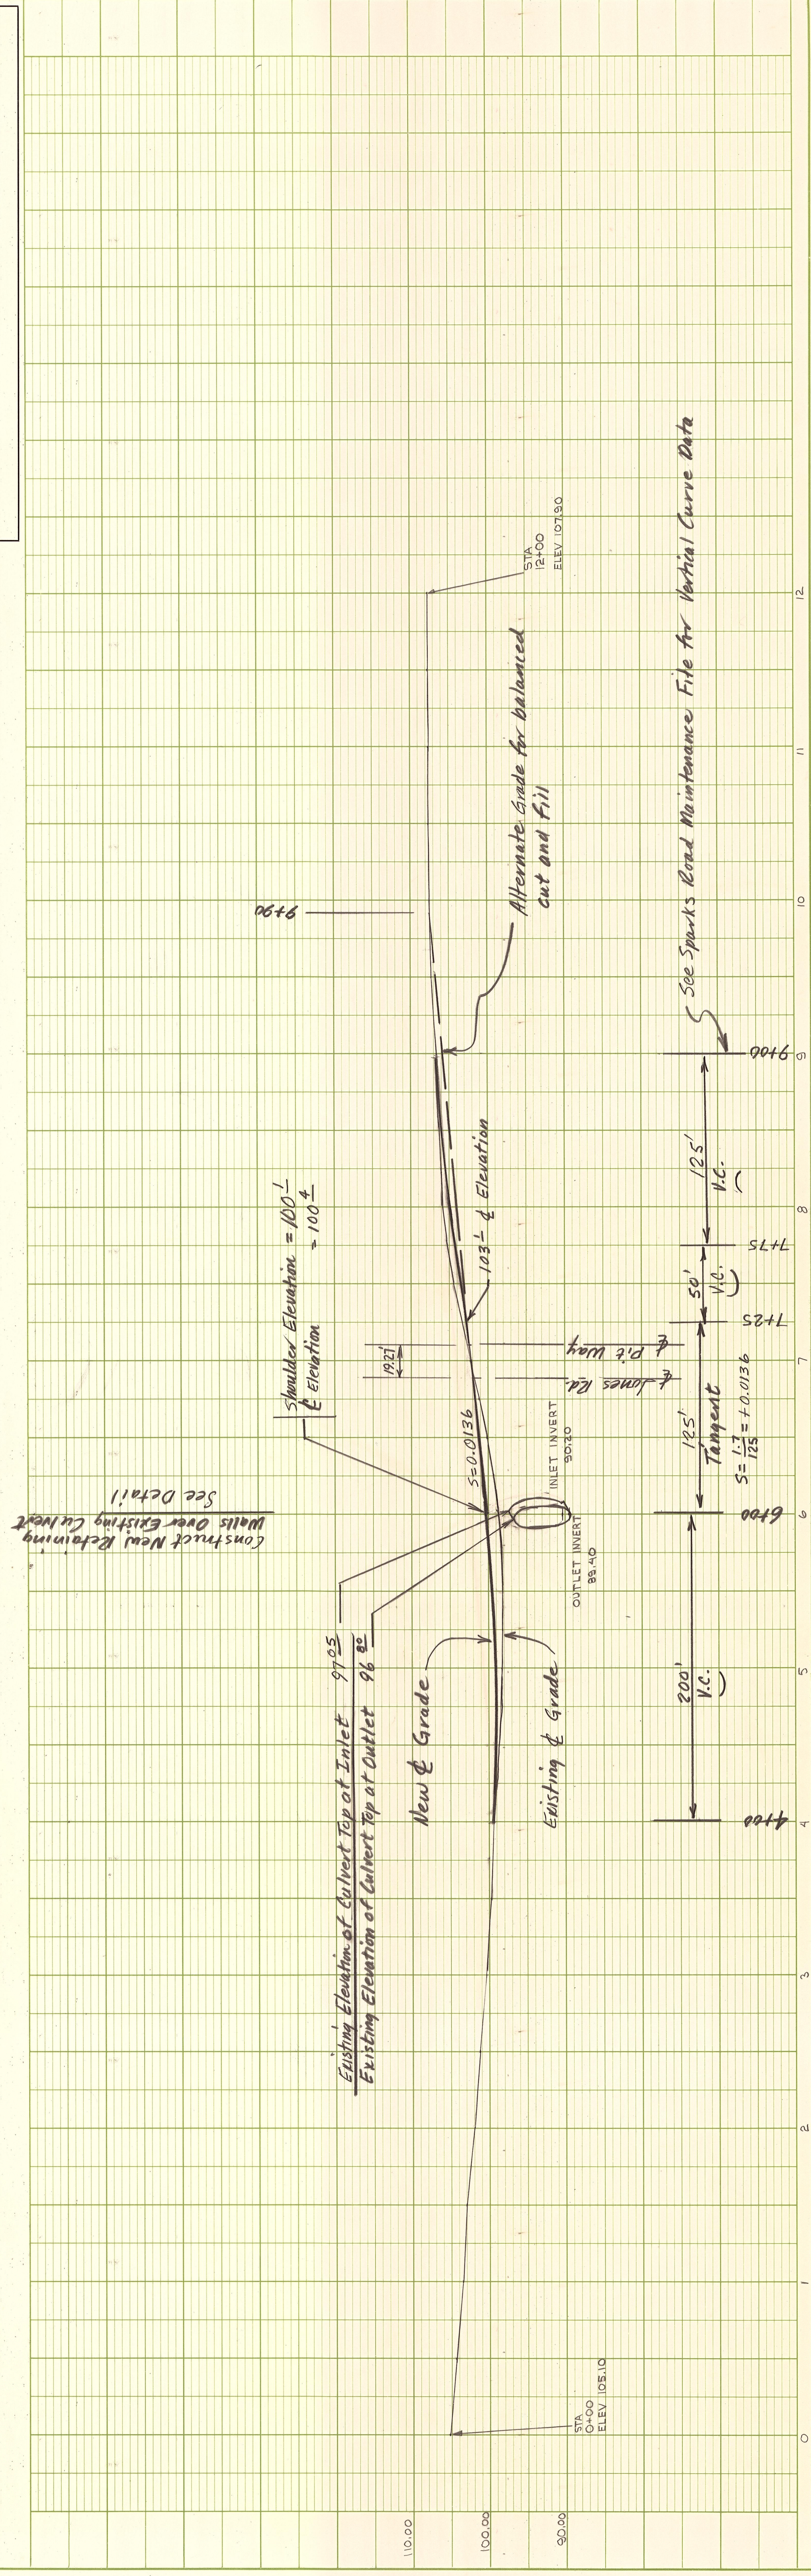

PLAN	
DATE	BY
REVISIONS	
NOTED	
ALIGNED	
CHECKED	
BY	

PROFILE	
DATE	BY
REVISIONS	
NOTED	
CHECKED	
BY	