


Dry Creek Rd No 33  
 MAP OF  
 PERMANENT HIGHWAY NO. 3.B.  
 KITTITAS COUNTY

Scale 1"=400'

Approved:

Highway Commissioner.

SHEET 1 OF 2 SHEETS.

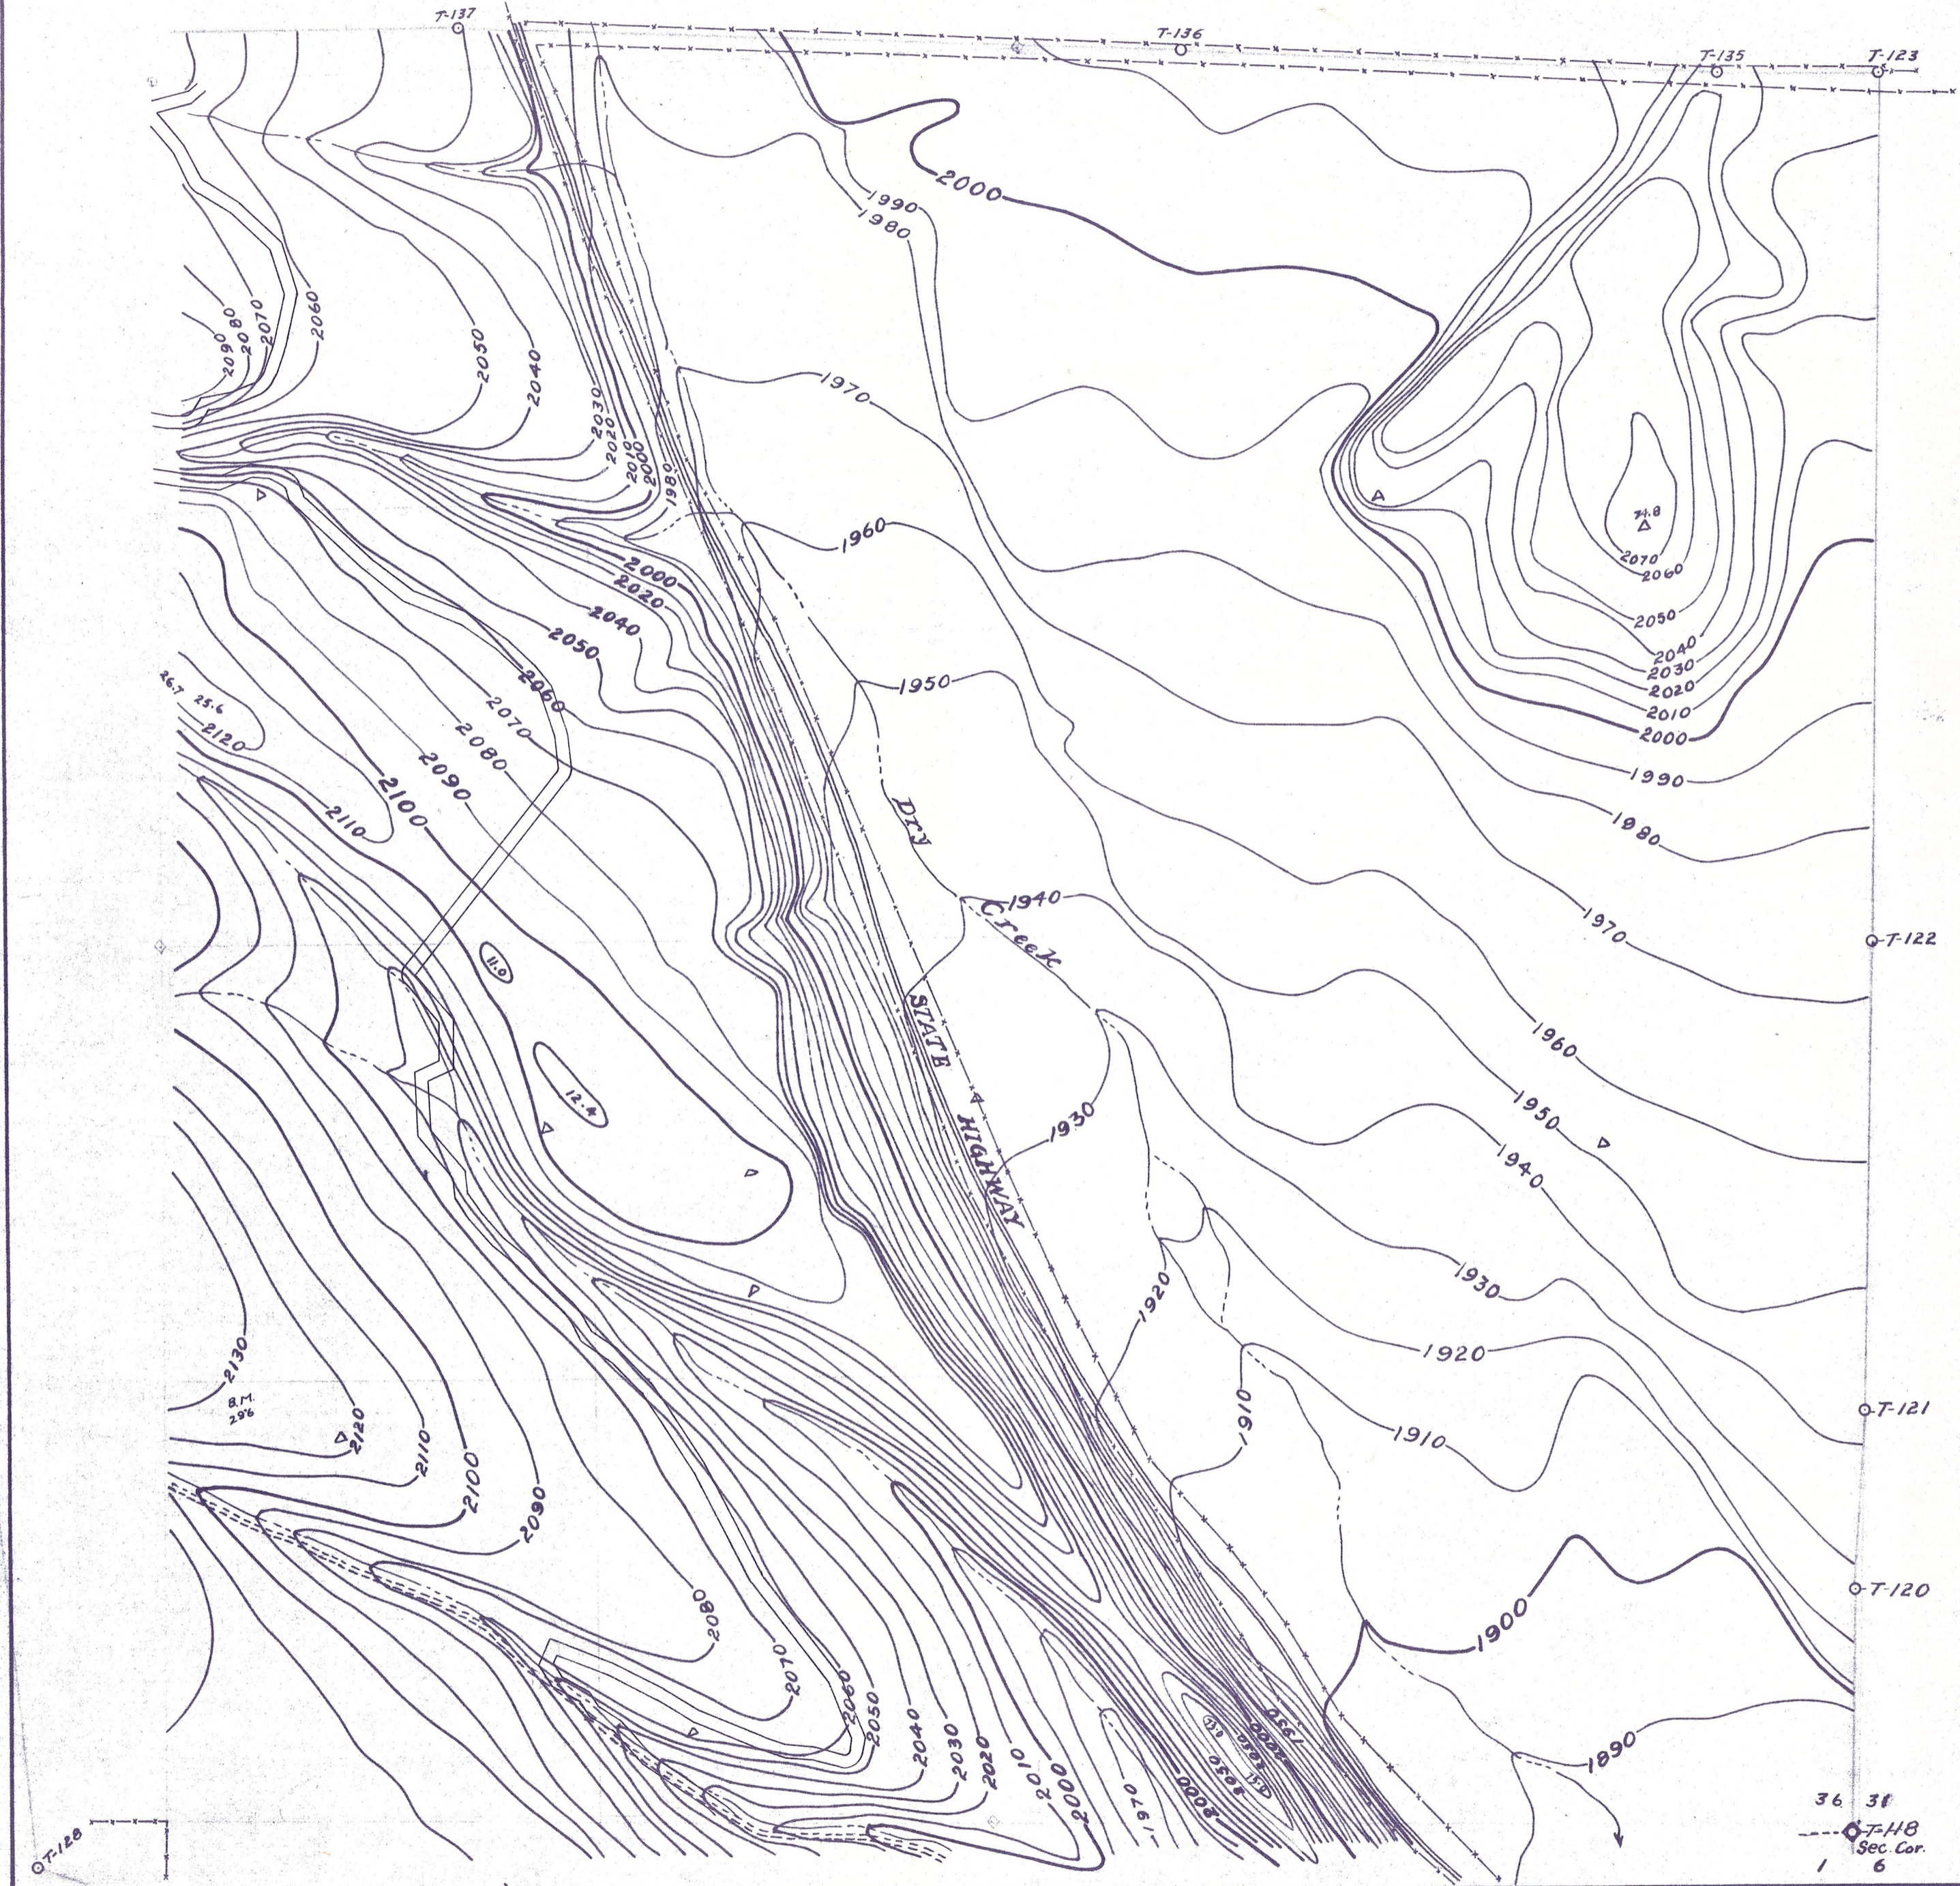

© 7-129

0-7-128

0 100 500 1000  
-Scale In Feet-

36 31  
T-118  
Sec. Cor.  
1 6

36-19-17

33-H-75