

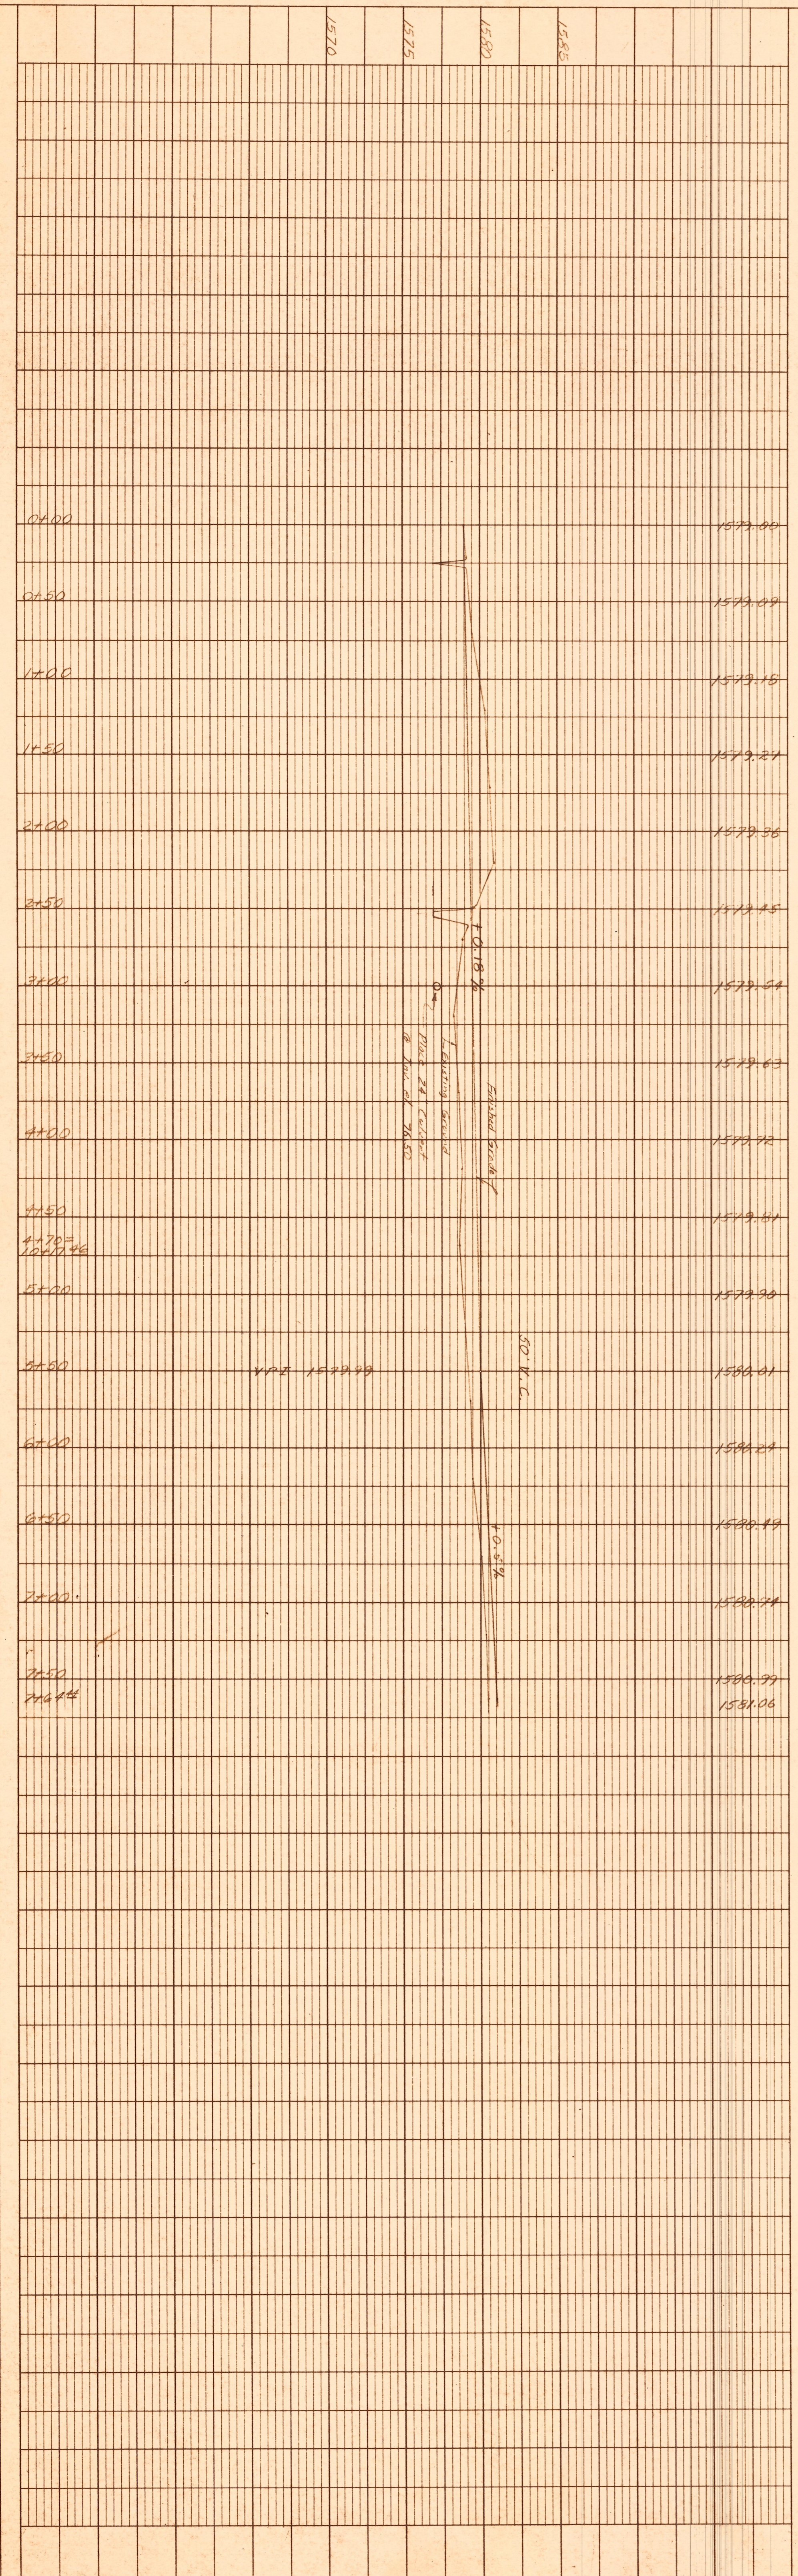


<b>PROFILE</b>	SURVEYED	BY	DATE
NOTE BOOK	PLOTTED		
No.	GRADES CHECKED		
	B. M.'S NOTED		
	STRUCTURE NOTATIONS CHECKED		

<b>PLAN</b>	SURVEYED	BY	DATE
NOTE BOOK	PLOTTED		
No.	ALIGNMENT CHECKED		
	RT. OF WAY CHECKED		

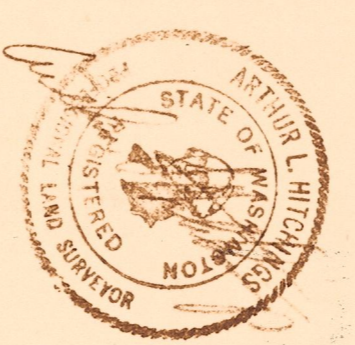

PLAN PROFILE OF 3RD AVENUE

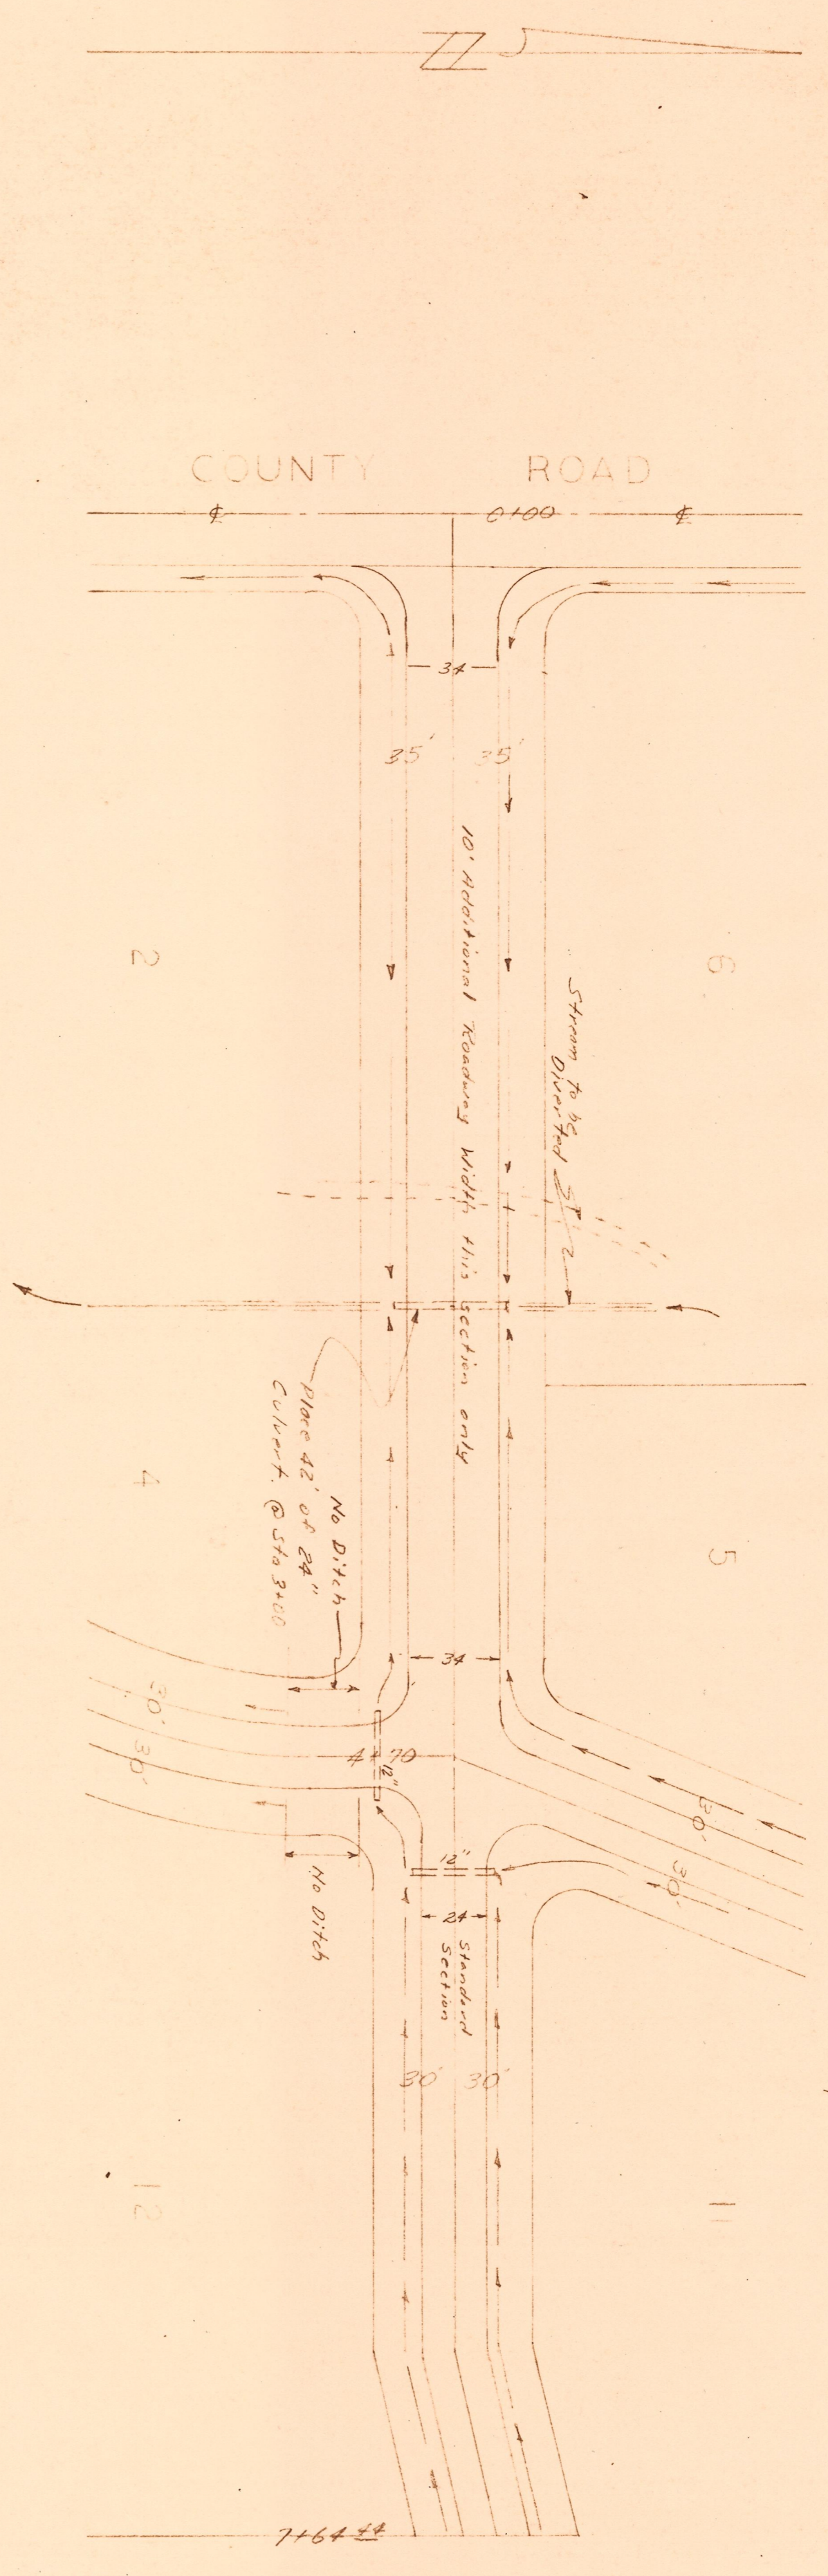

PROPOSED PLAT OF  
 GRASSLANDS DIVISION NO. 1  
 ARTHUR HITCHINGS AND ASSOCIATES  
 ENGINEERS  
 SURVEYORS  
 223 CENTRAL BLDG.  
 SEATTLE, WASH.  
 JOB NO. 1593  
 SHEET 3 OF 3

VERT. SCALE 1" = 5'  
 HORIZ. SCALE 1" = 50'

THIRD AVE. (GRASSLANDS) 23-42

PLATE 1 - PLAN PROFILE OF P. R. & R. E. RINDORF  
 THE FREDERICK POST CO. CHICAGO