



BAR LIST
ALL DIMENSIONS ARE OUT TO CUT

| MARK | LOCATION | NO. | SIZE | LENGTH |
|------|--------------|-----|------|--------|
| 1 | DECK TRANSV. | 27 | 4 | VARIES |
| 2 | DECK TRANSV. | 18 | 6 | VARIES |
| 3 | DECK LONGT. | 32 | 4 | VARIES |


NOTE: ALL BARS ARE STRAIGHT

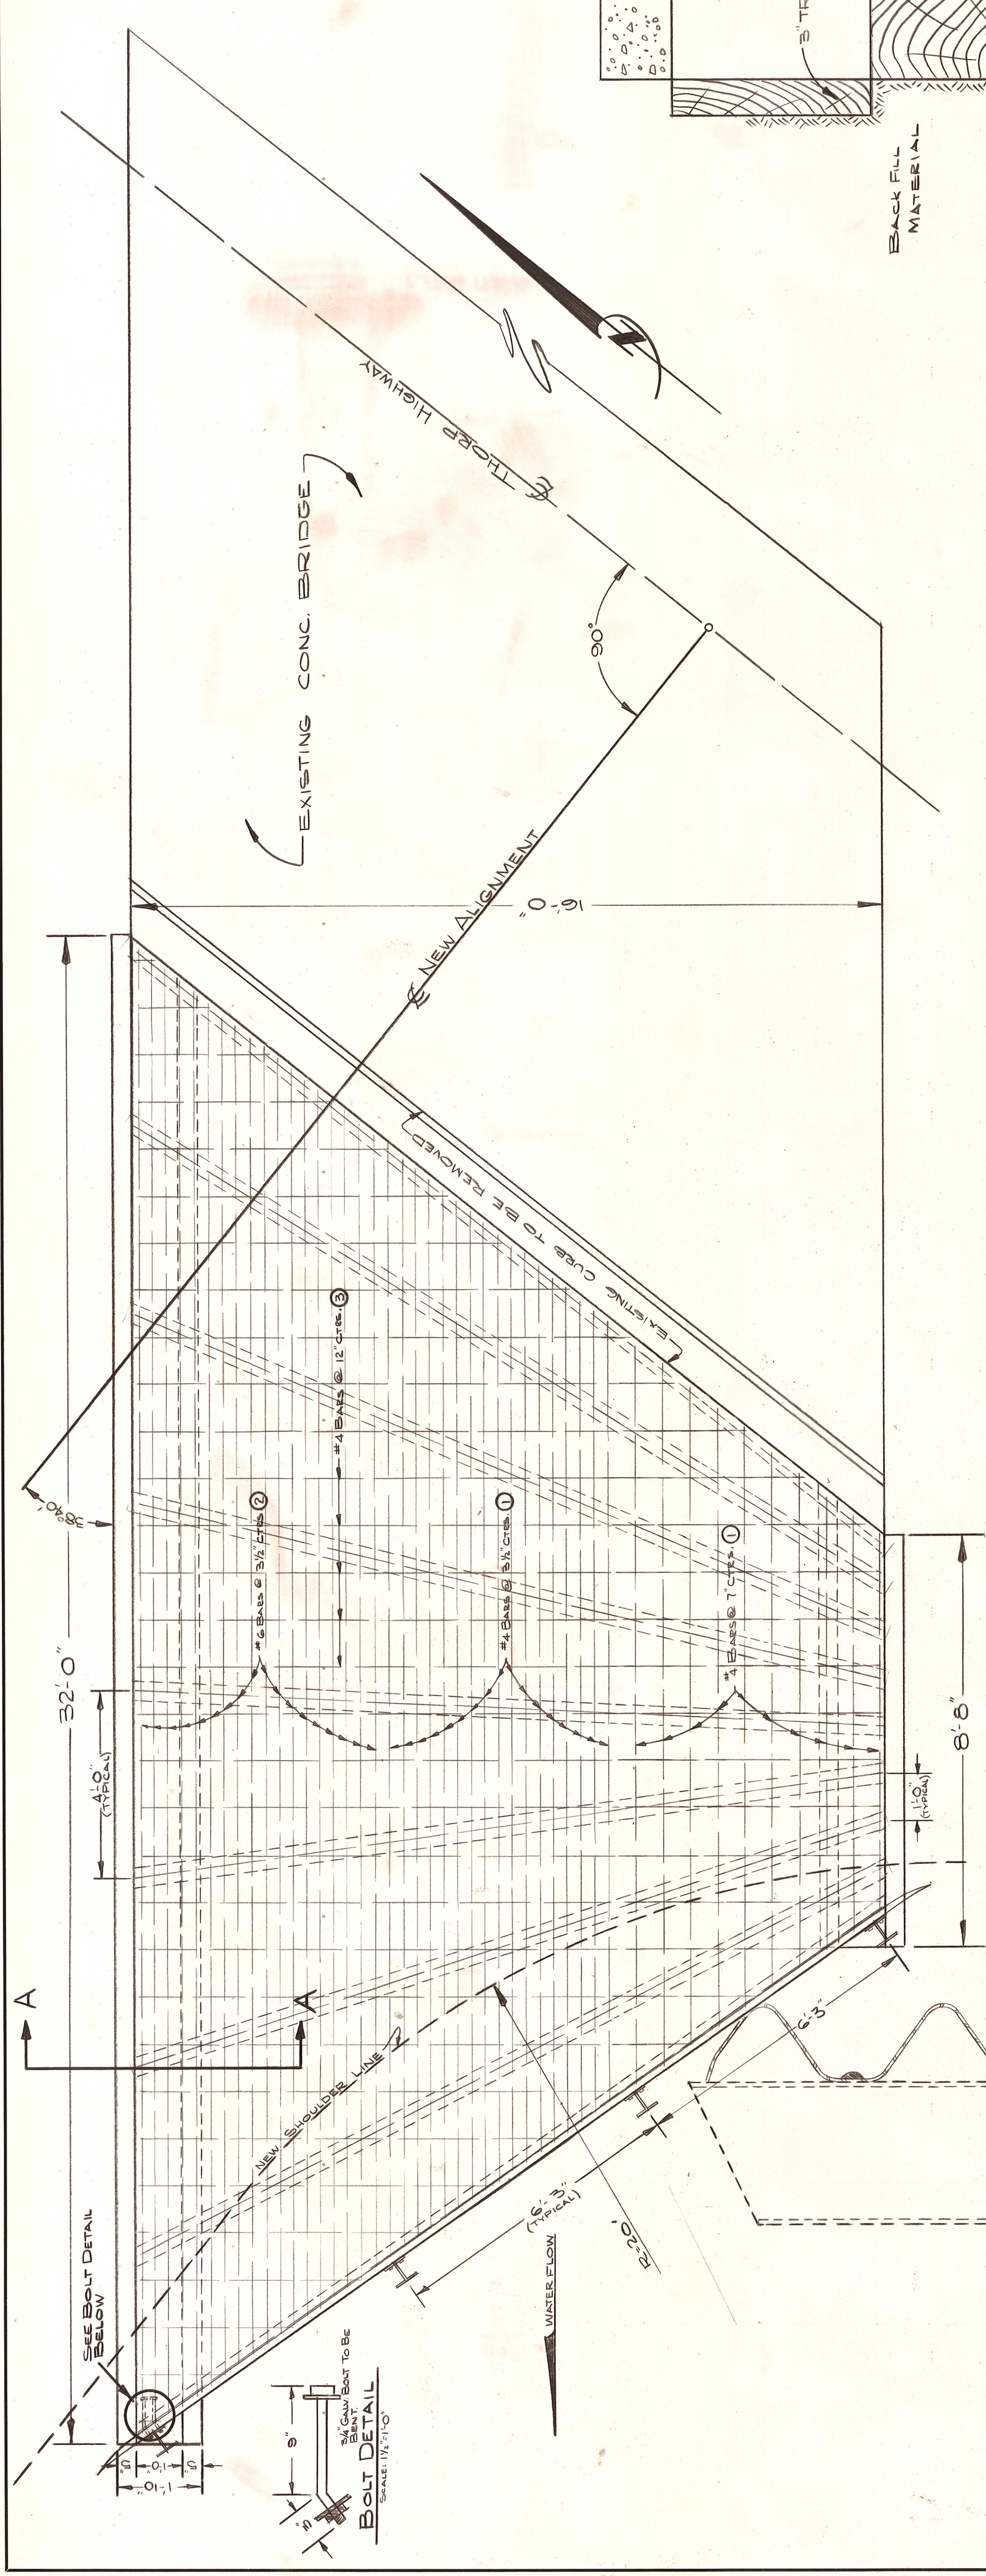

PLAN
SCALE: 1/2" = 1'-0"

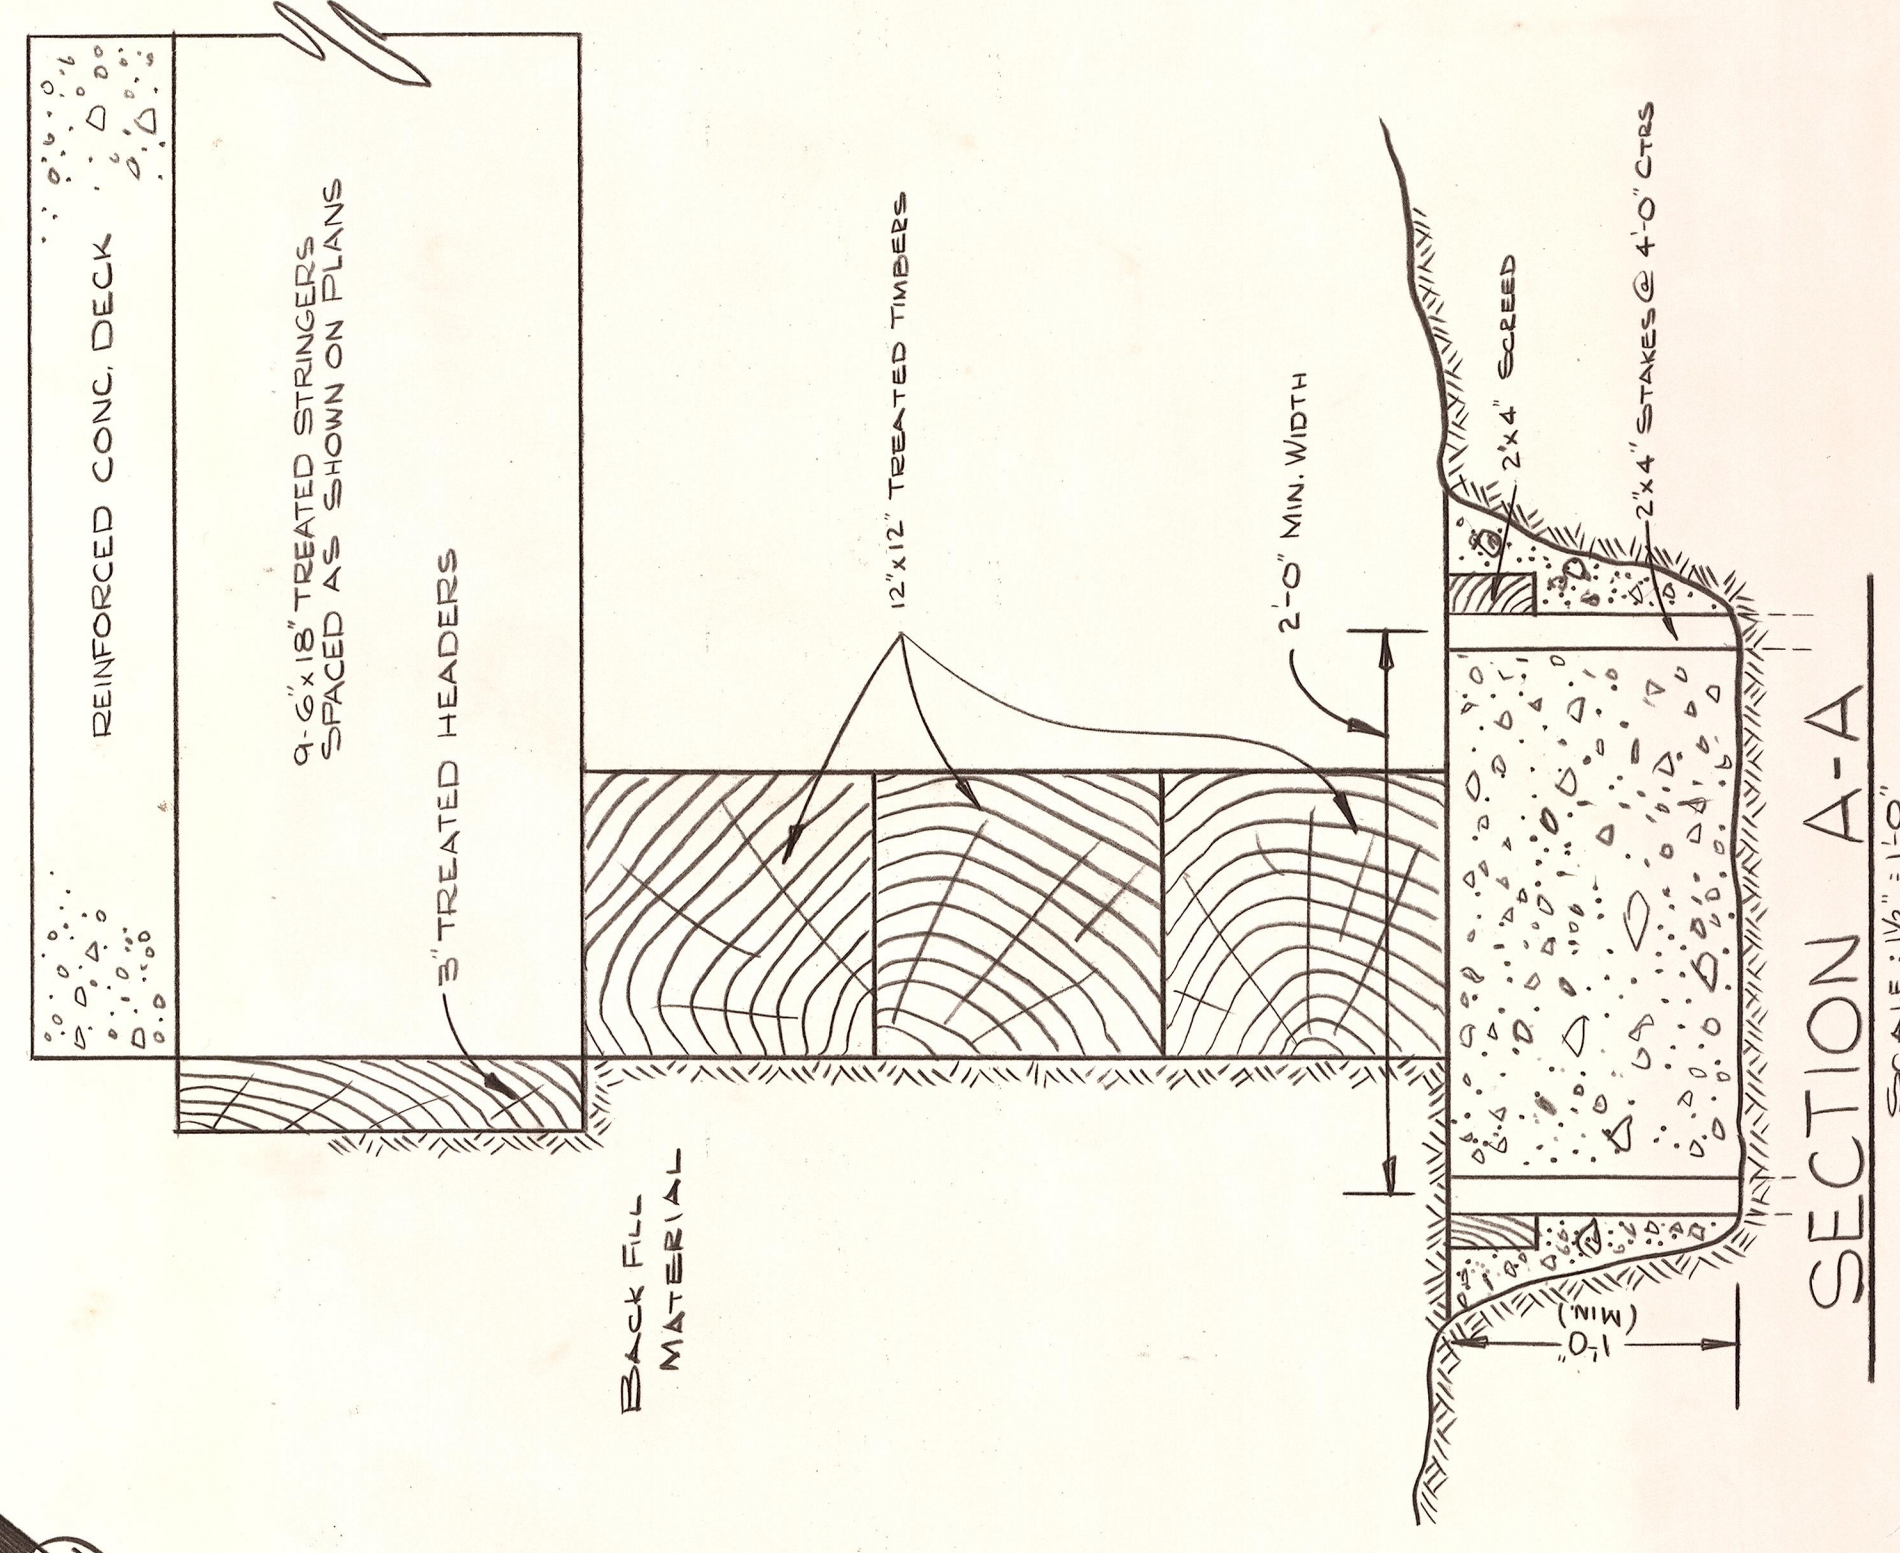

SECTION A-A
SCALE: 1/2" = 1'-0"

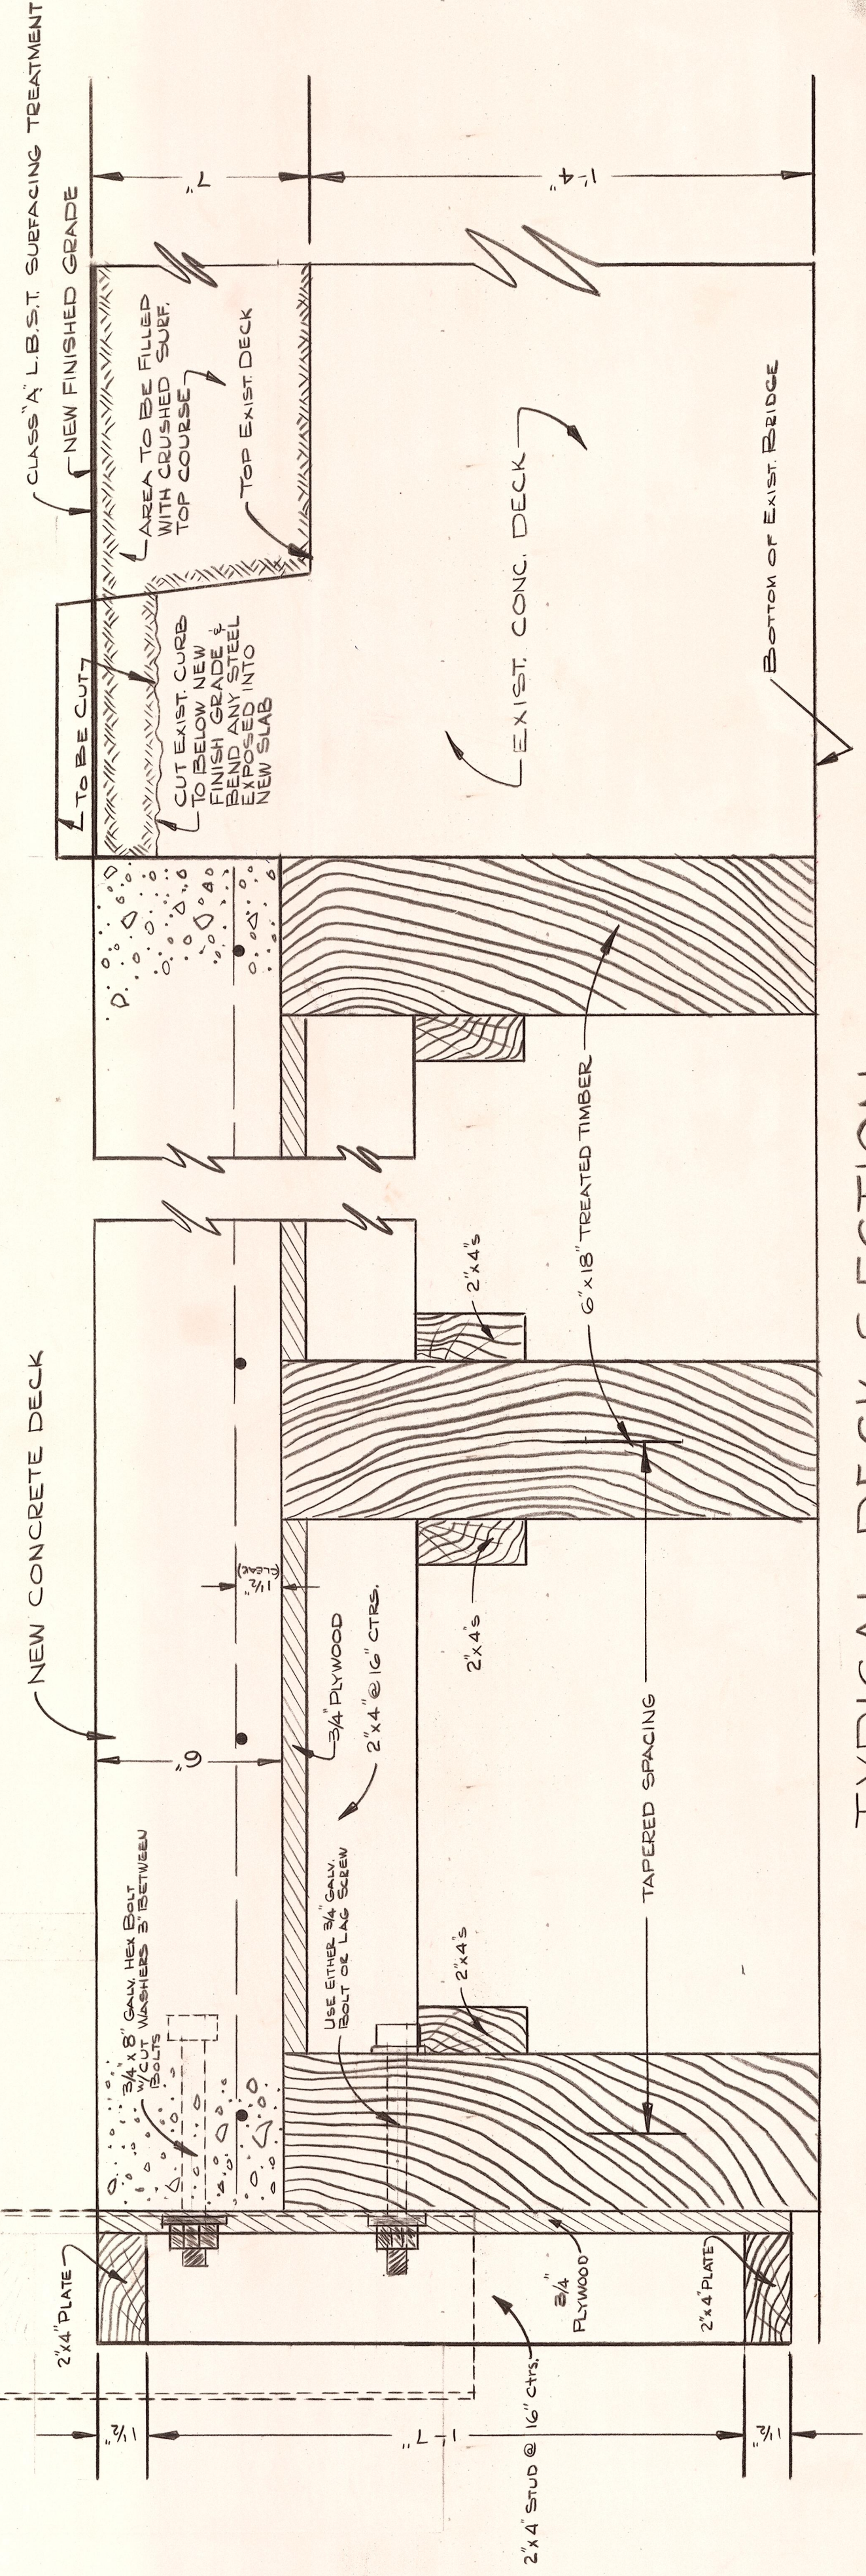

TYPICAL DECK SECTION
SCALE: 3/4" = 1'-0"

OFFICE OF COUNTY ROAD ENGINEER
KITTITAS COUNTY
 ELLENSBURG, WASHINGTON
TANEUM RD. BRIDGE
 # 87021

SCALE: 1/2" = 1'-0" AS SHOWN CRP
 DRAWN BY SAU DATE OCT 1972 SHEET 1 OF 1
 APPROVED: _____ DATE _____ COUNTY ROAD ENGINEER