

WILSON

Creek

WILSON CREEK BRIDGE
at
THRALL

SKEW 45° WIDTH 18'0"
LOADING 15 TONS

Scale 1/8" = 1'

Creek

Bank

60 ft

Center

18 ft

Line

45°00'


Bank



25-21 THRALL RD. BRIDGE NO. 79302

CREEK

2-2-6-1

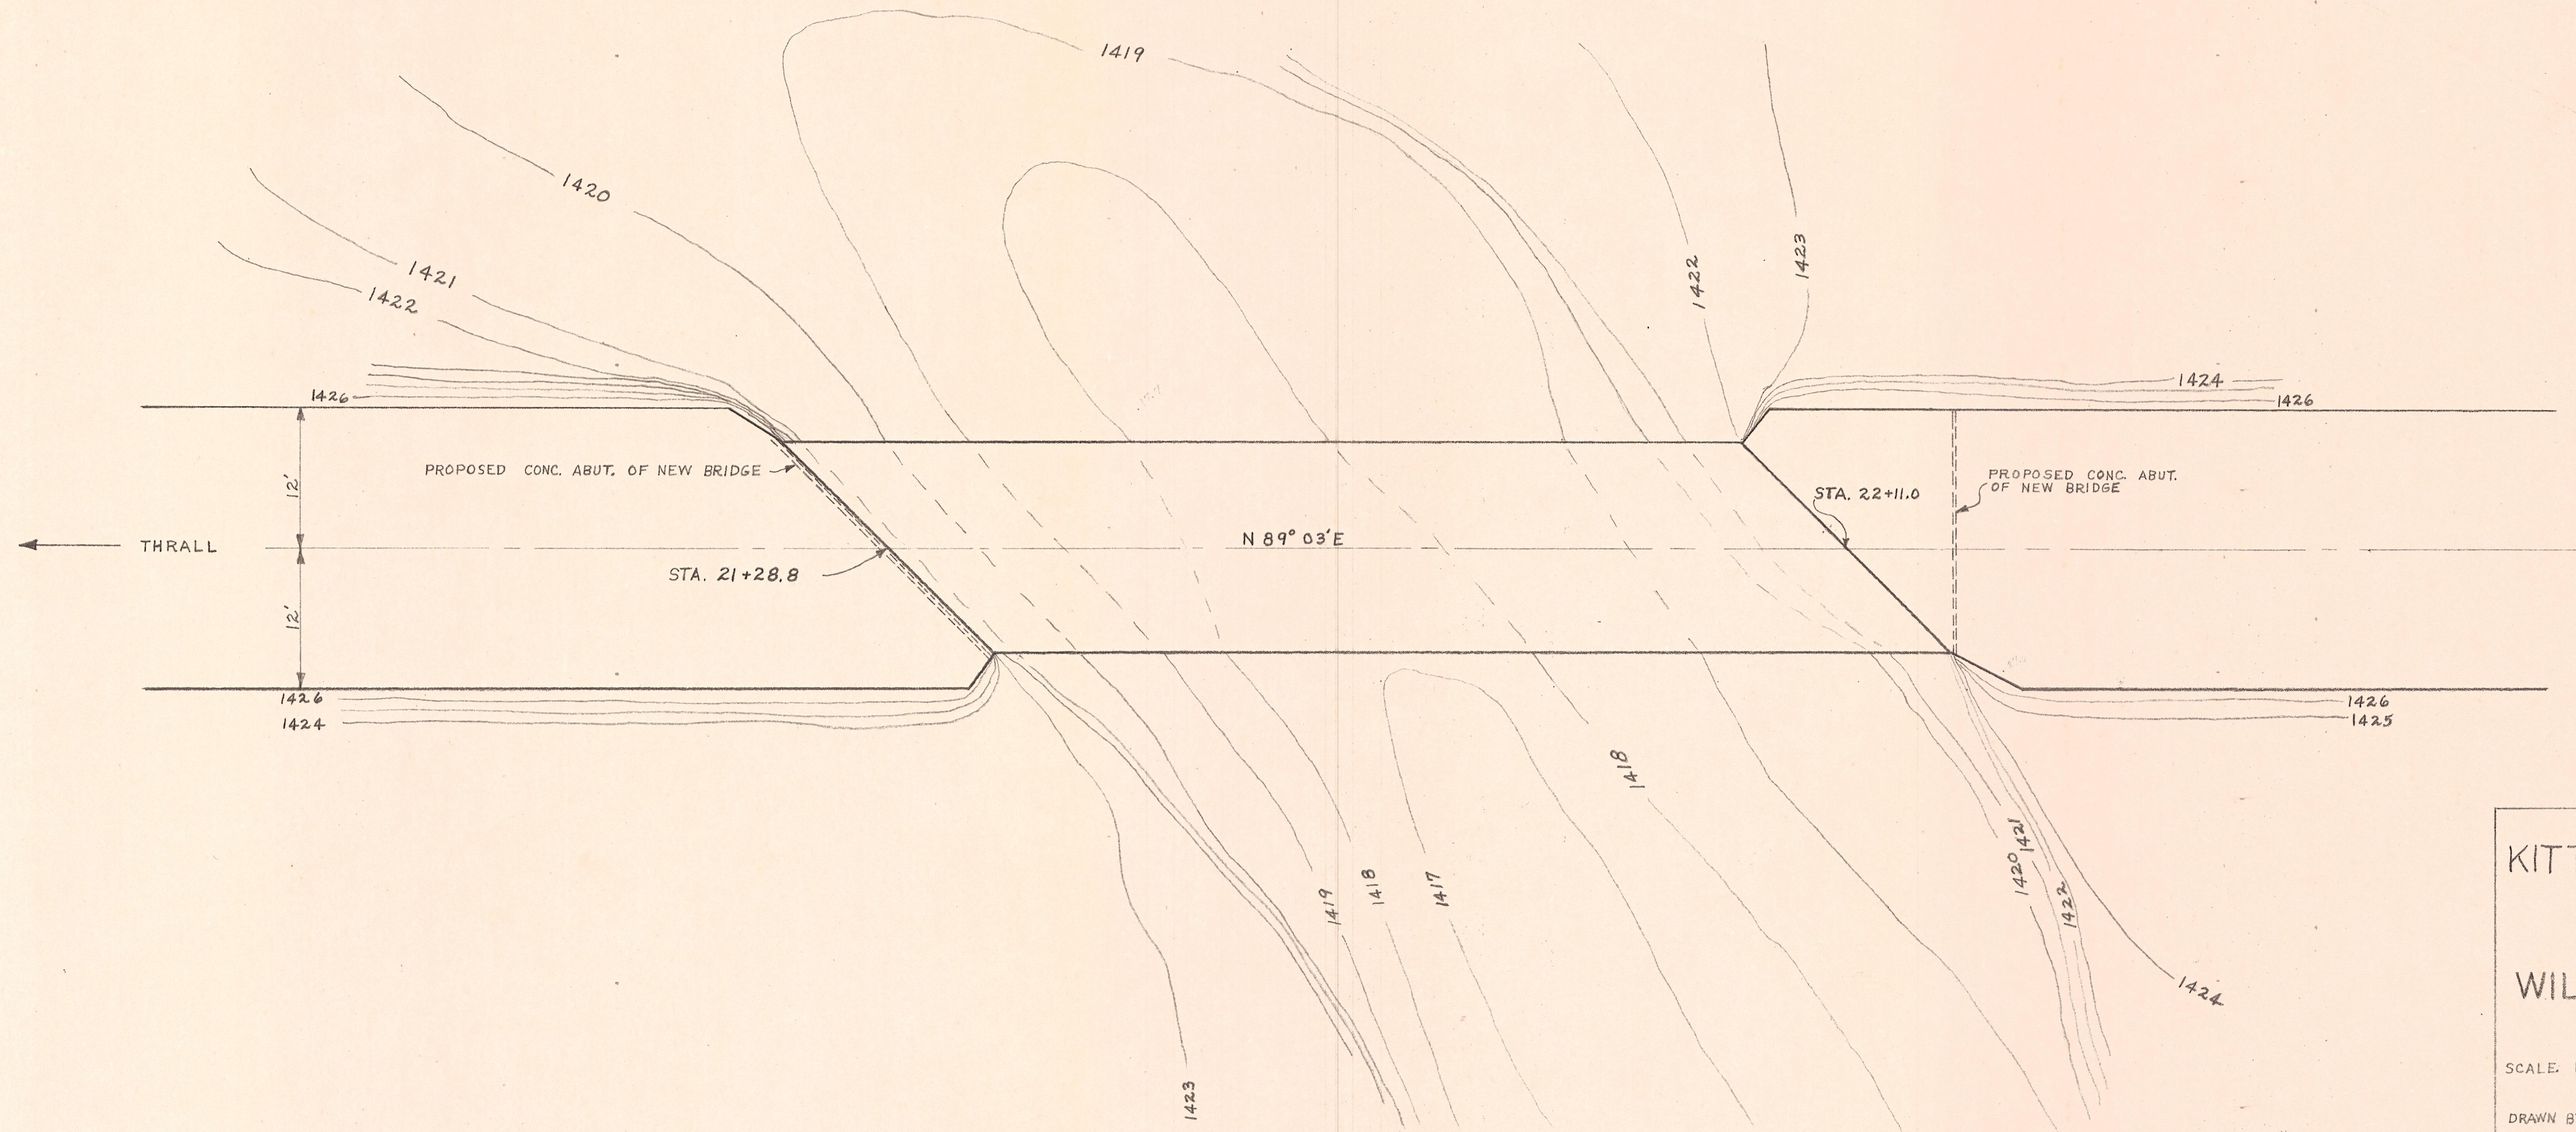

KITTITAS CO. HIGHWAY DEP'T.
 STATE OF WASHINGTON
 WILSON CREEK BRIDGE
 PRELIMINARY SURVEY

SCALE: 1"=10'
 DRAWN BY: K.G.

16-5-9