


### SOUTH PROFILE

NOTE: ELEVATIONS NOT APPLICABLE ON NORTH

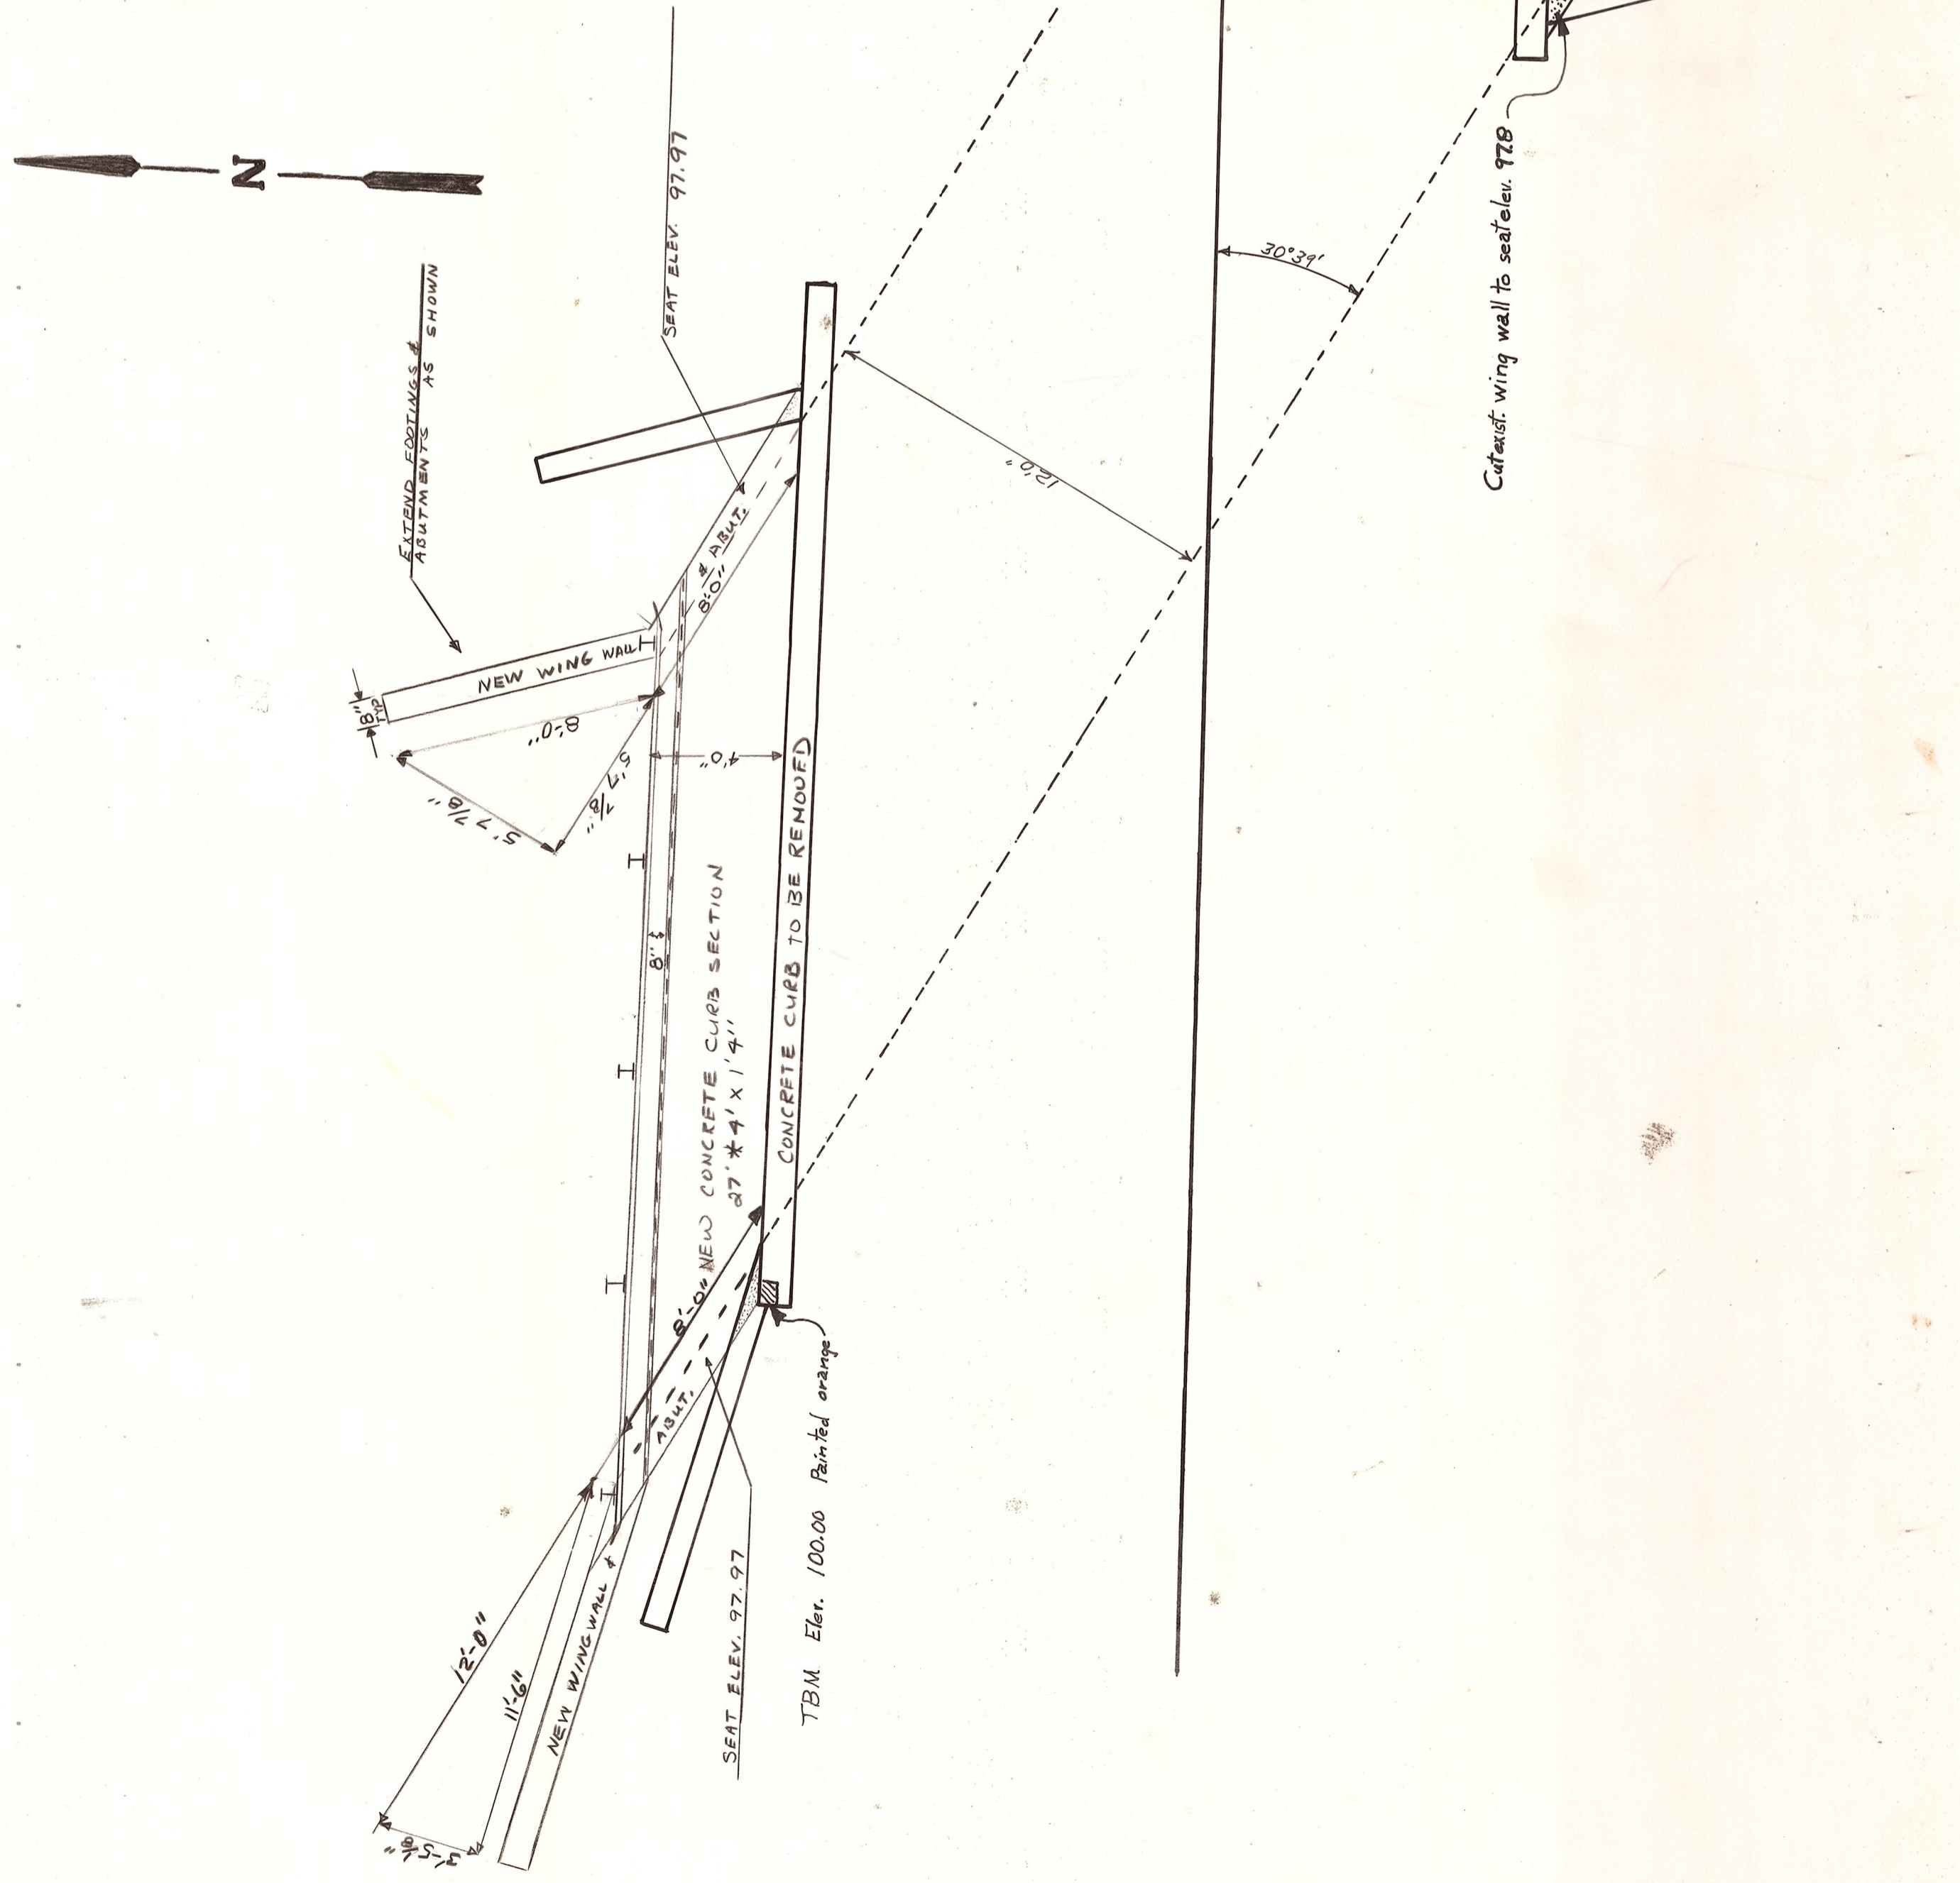

### PLAN

4-21-78	WIDENING, NORTH SIDE	LSR
DATE	REVISION	BY

OFFICE OF COUNTY ROAD ENGINEER

**KITTITAS COUNTY**  
 ELLENSBURG, WASHINGTON  
 TJO SSEM RD. BRIDGE  
 # 79141

SCALE: H  $\frac{1}{2}'' = 1'$   
 V  $\frac{1}{4}'' = 1'$   
 DRAWN BY *J. J.* DATE 5-3-75 SHEET CRP 378:DD

APPROVED: *J. J.* DATE 5-5-75

DATE 5-5-75

