



15-8-

Jossem Road No 84


T. 17N. R. 19E.W.M.

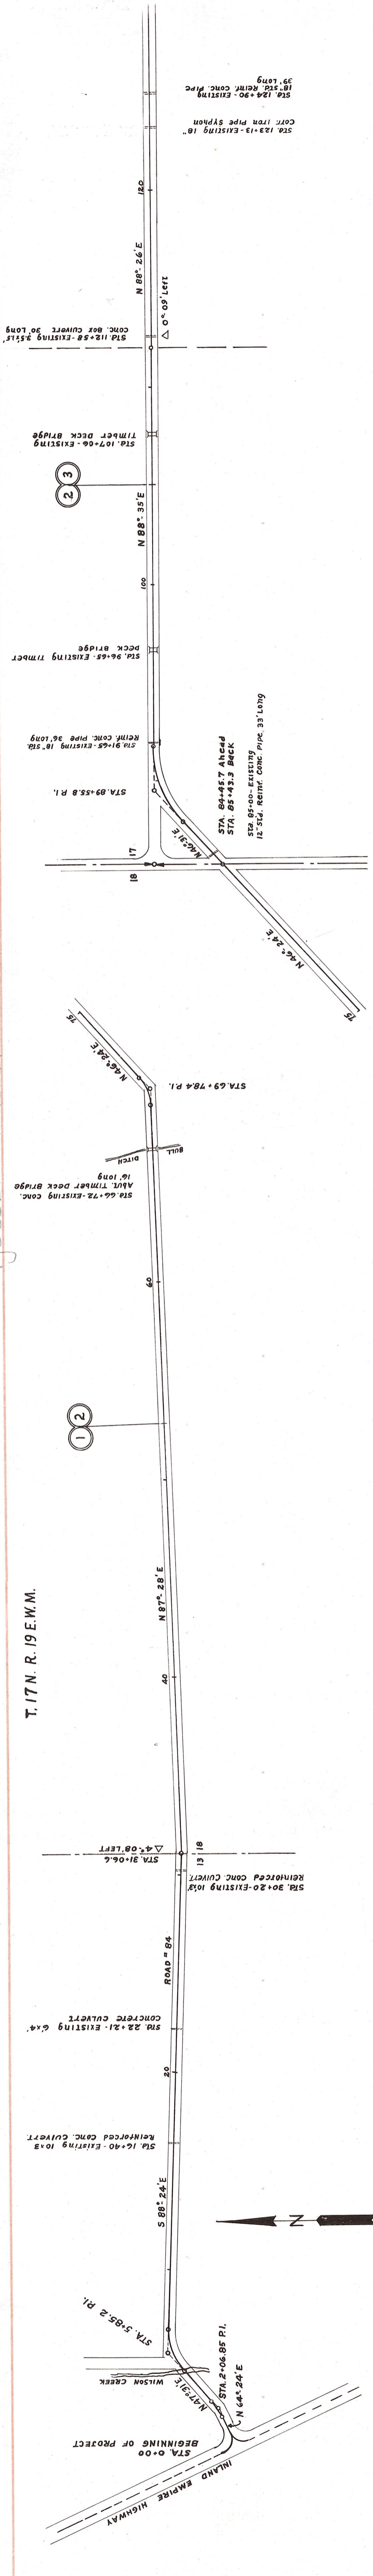

PLAN	
NO.	DATE
SUBJECT	
DESIGNED BY	
CHECKED BY	
DATE	

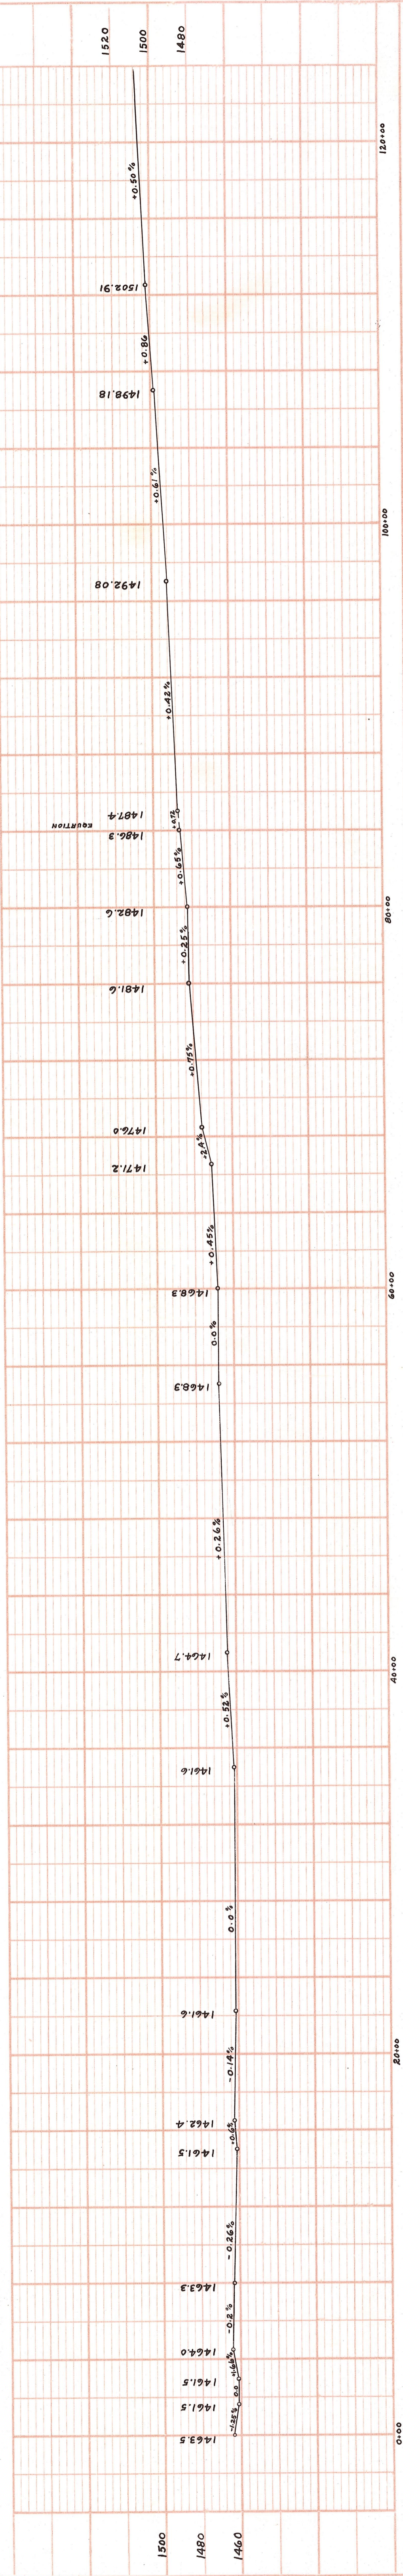

PROFILE	
NO.	DATE
SUBJECT	
DESIGNED BY	
CHECKED BY	
DATE	

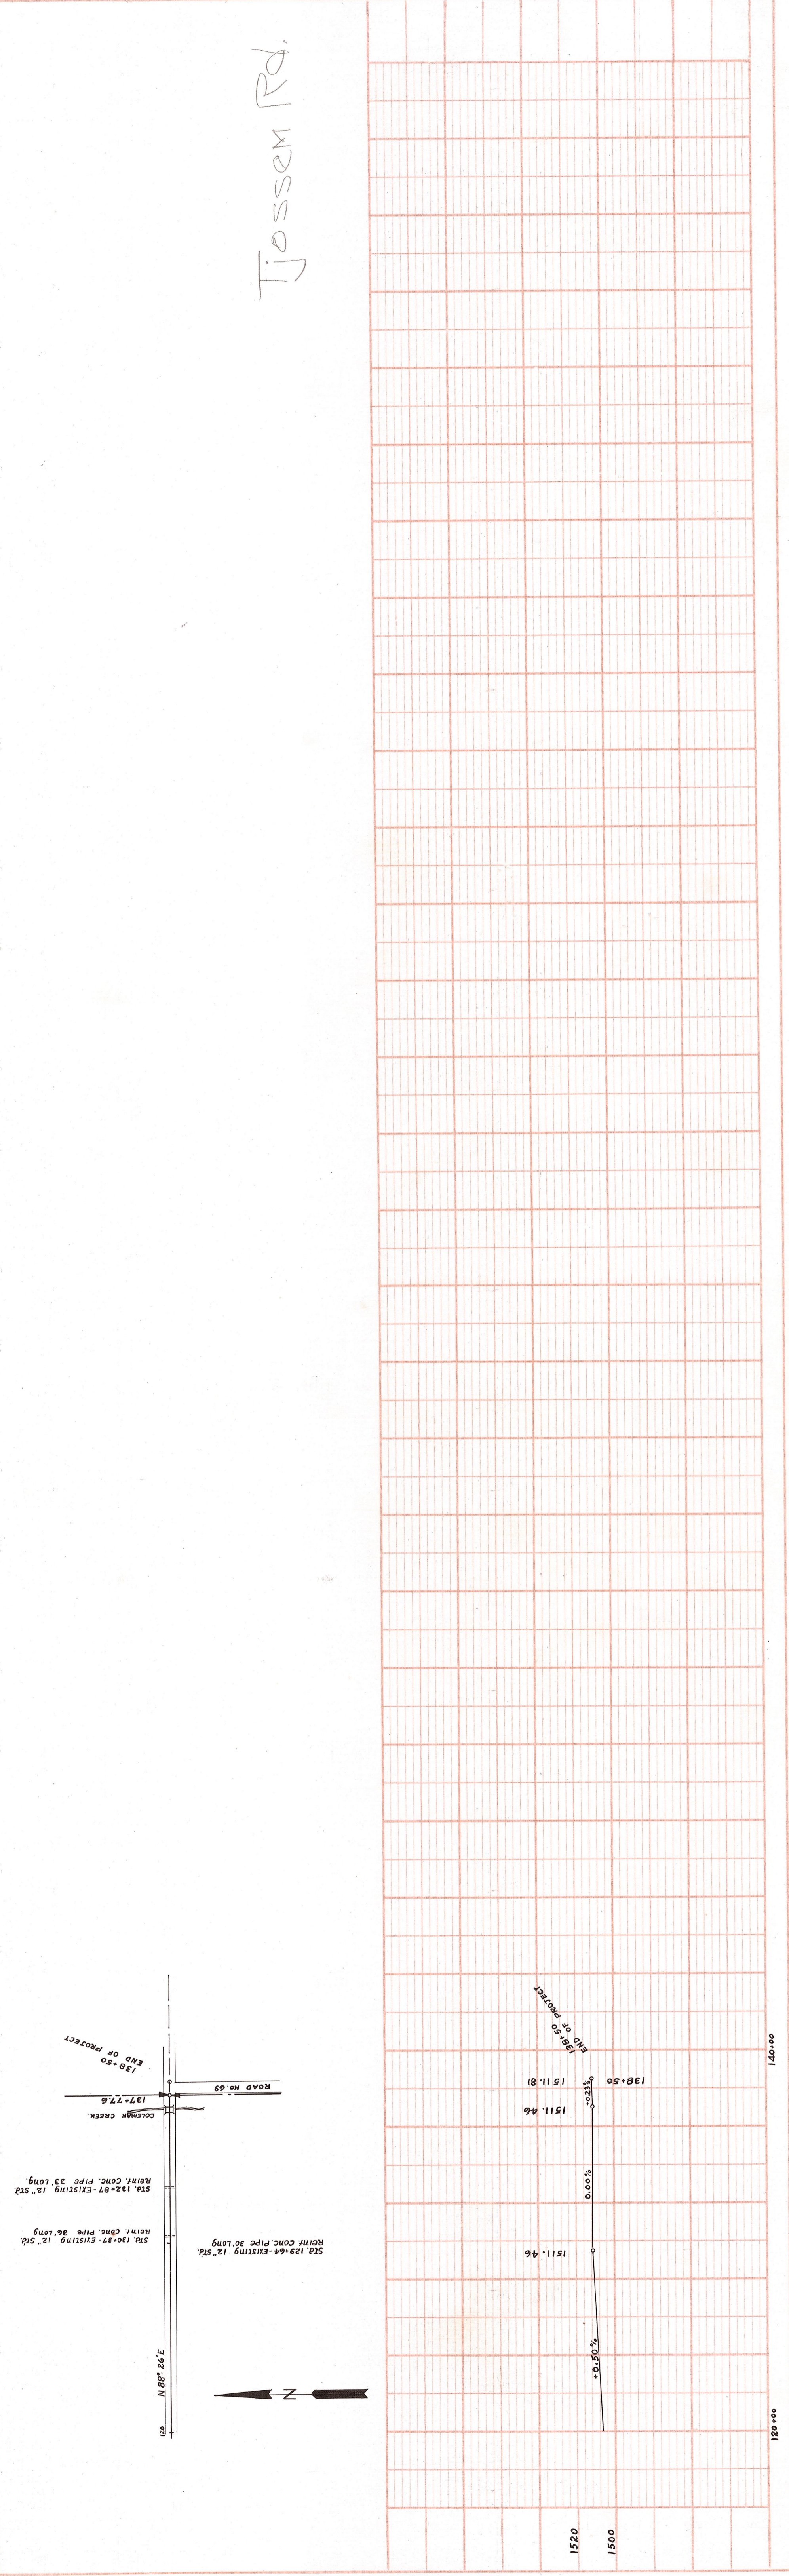

PROFILE	
NO.	DATE
SUBJECT	
DESIGNED BY	
CHECKED BY	
DATE	