

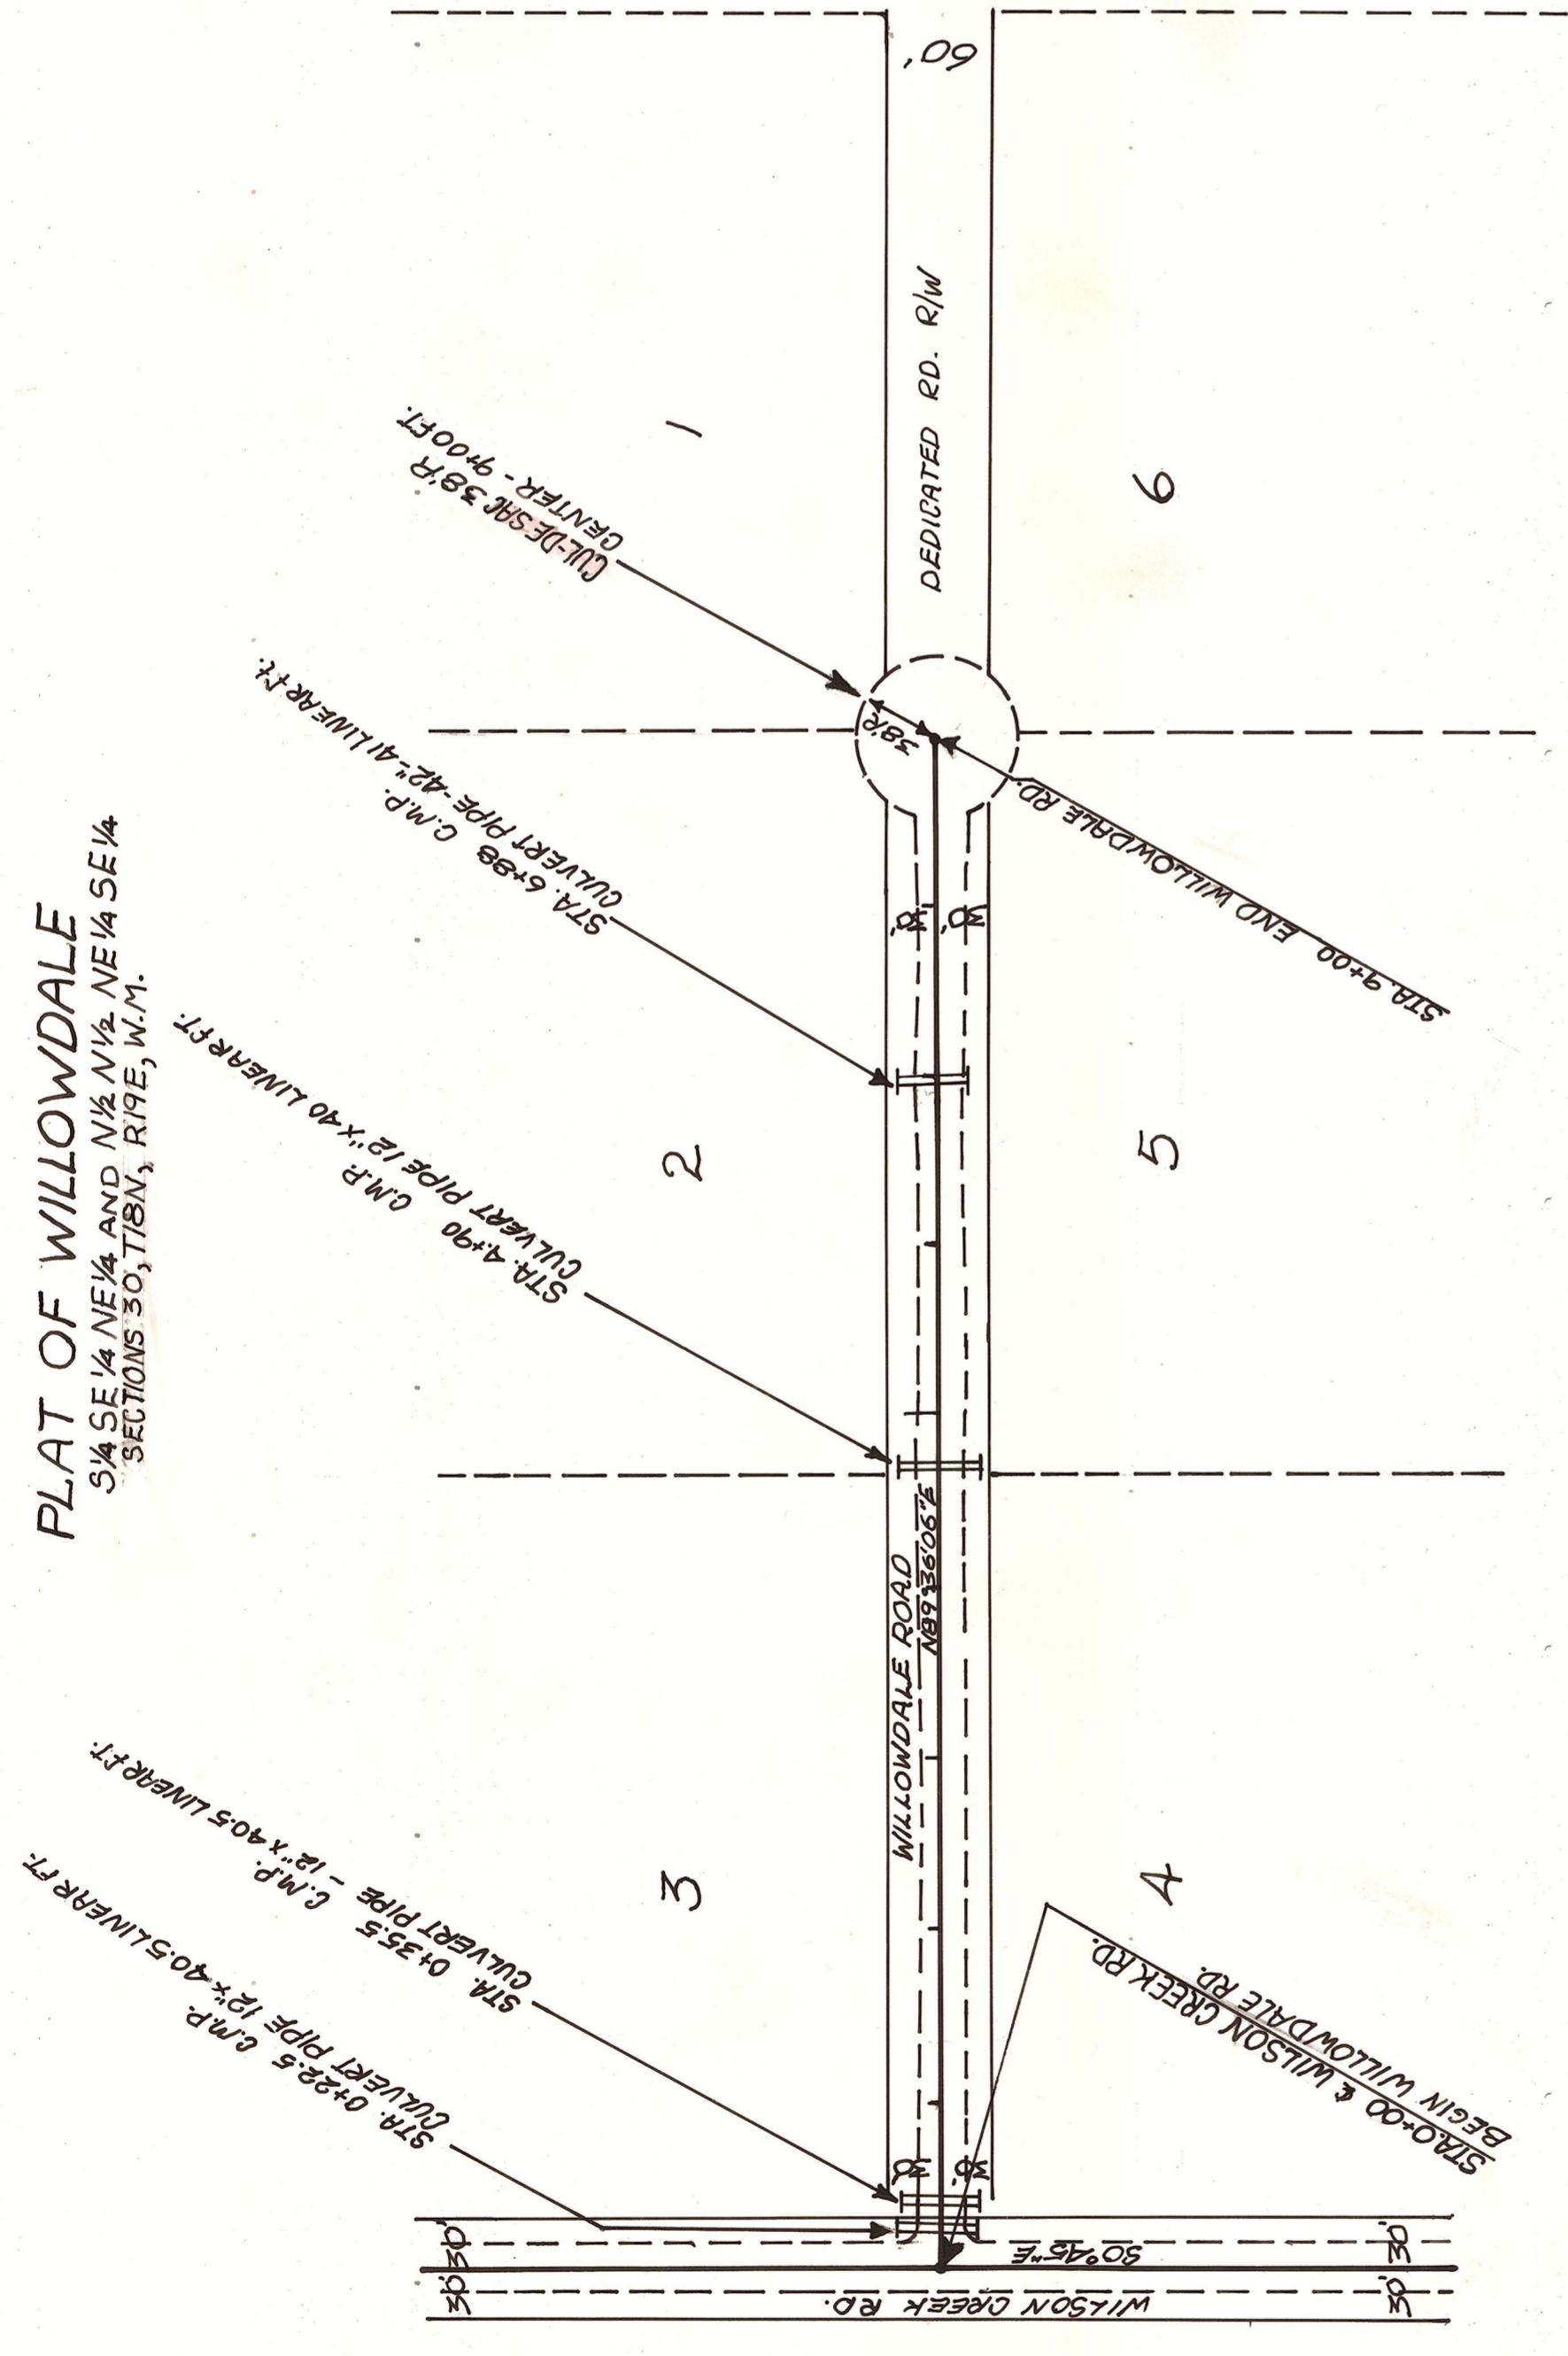


OFFICE OF COUNTY ROAD ENGINEER
KITTITAS COUNTY
 ELLENSBURG, WASHINGTON
 WILLOWDALE ROAD

SCALE: $\frac{1}{2}'' = 100'$ C R P
 DRAWN BY S.M.A. DATE JULY 1969. SHEET 1 OF 1
 APPROVED: _____ DATE _____ COUNTY ROAD ENGINEER

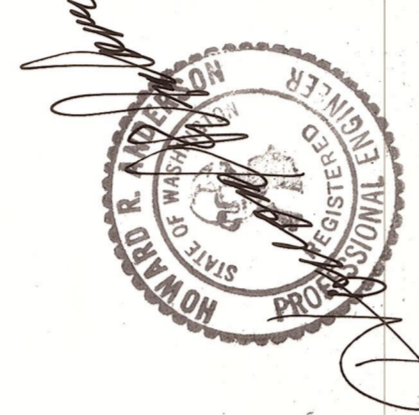

PLAT OF WILLOWDALE
 S $\frac{1}{4}$ SE $\frac{1}{4}$ NE $\frac{1}{4}$ AND N $\frac{1}{2}$ NE $\frac{1}{4}$ NE $\frac{1}{4}$ SE $\frac{1}{4}$

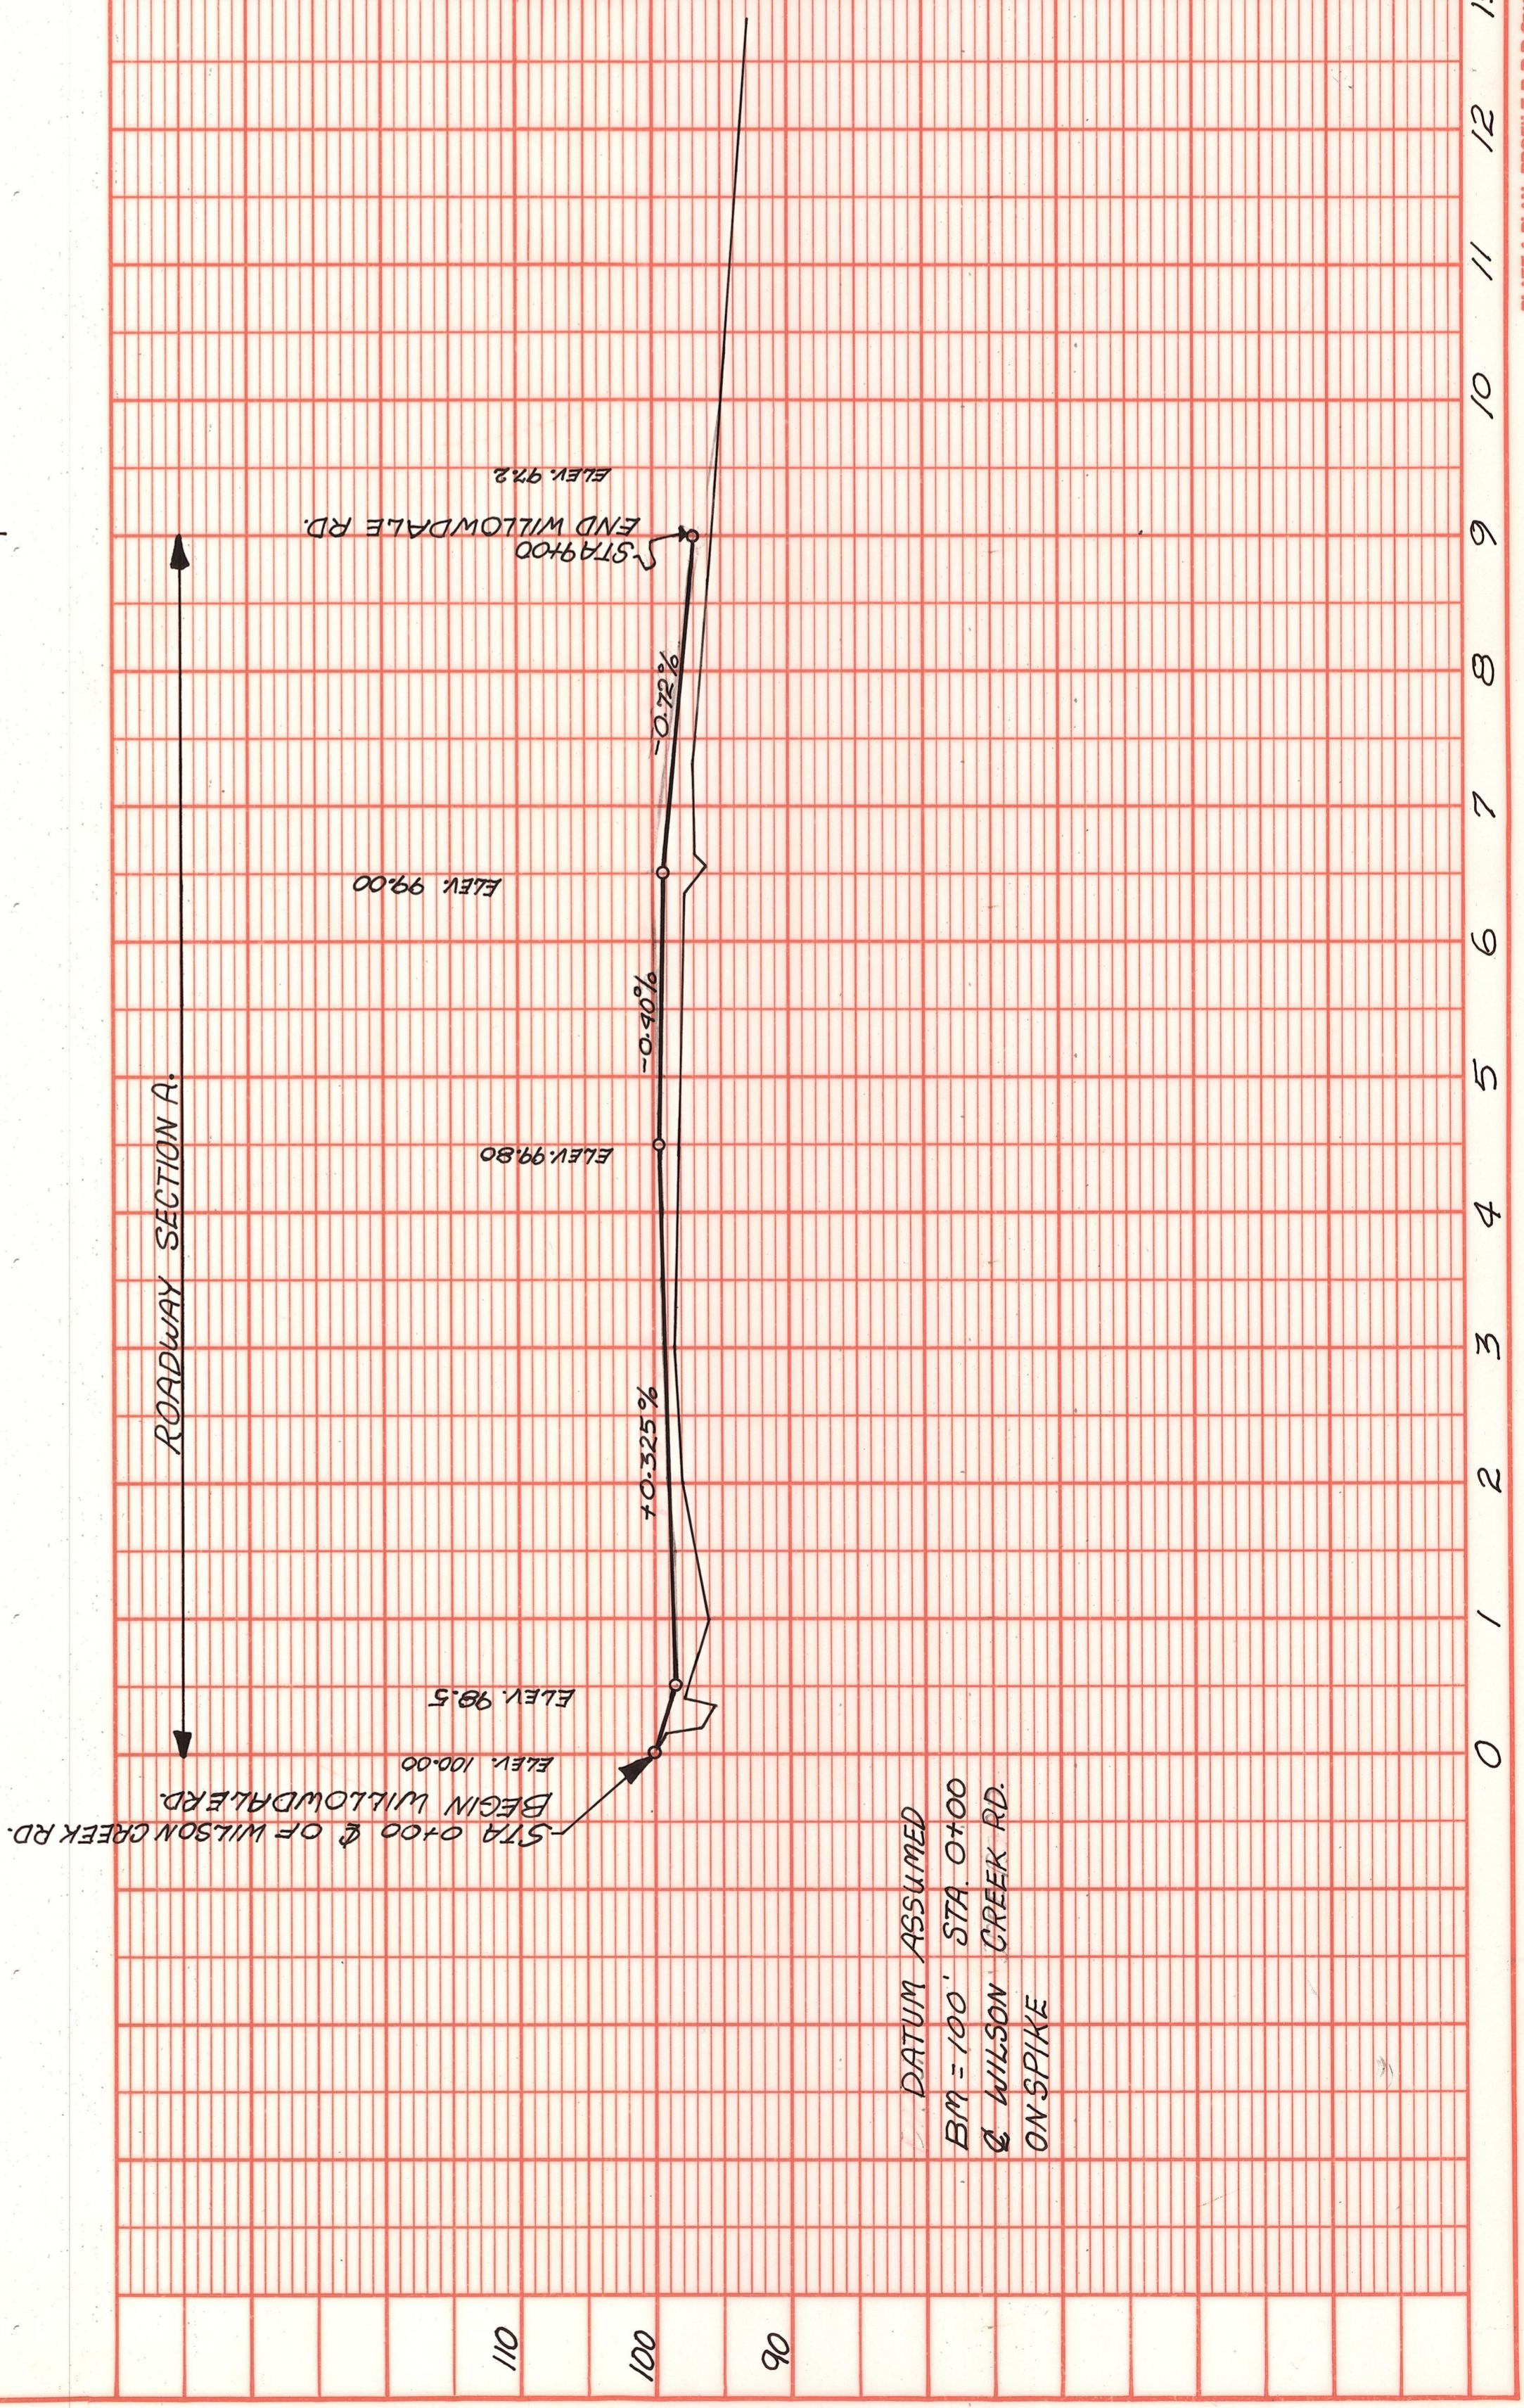

DATUM ASSUMED
 BM = 100' STA 0+00
 @ WILSON CREEK RD.
 ON SPIKE

PLAN	
DATE	BY
DATE	BY
DATE	BY
DATE	BY

PROFILE	
DATE	BY
DATE	BY
DATE	BY
DATE	BY